



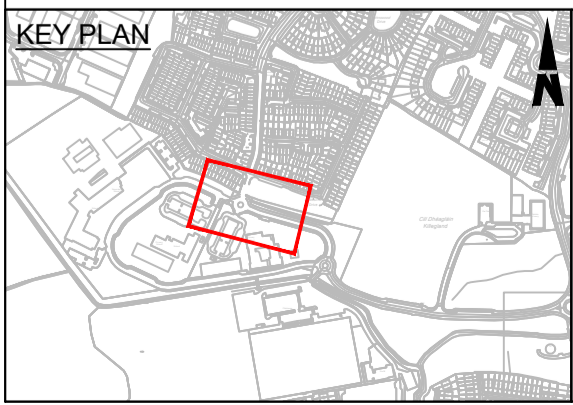

- LEGEND:**
- FOOTPATH TO BE MAINTAINED
 - PROPOSED CONCRETE FOOTPATH
 - PROPOSED OVERRUN AREA
 - GRASS AREA / VERGE
 - PROPOSED RAISED TABLE
 - BUFF COLOURED ANTISKID SURFACING
 - EXISTING KERB TO BE MAINTAINED
 - EXISTING KERB TO BE REMOVED
 - PROPOSED KERB
 - SITE EXTENT
 - EXISTING TREE
 - PROPOSED STREET ART
 - PROPOSED RIGID PENCIL BOLLARD
 - PROPOSED SIGN
 - PROPOSED BELISHA BEACON
 - PROPOSED TIMBER KNEE RAIL

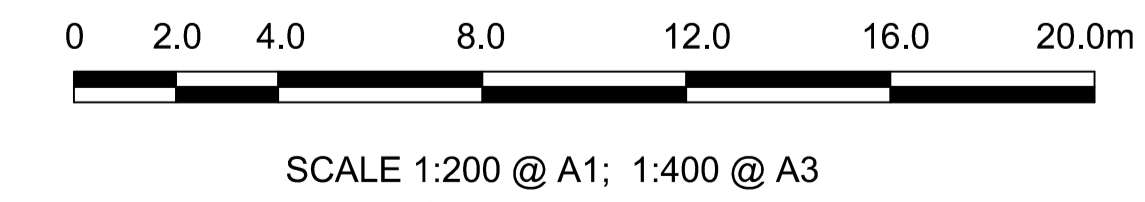

ALL WORKS PROPOSED SUBJECT FUNDING. WORKS MAYBE COMPLETED IN STAGES AS FUNDING ALLOWS.

DISCLAIMER:
 a. This drawing is to be used for the design element identified in the title box. Other information shown is to be considered indicative only. The drawing is to be read in conjunction with all other relevant design drawings.
 b. O.S. data used for plans are printed under National Mapping Division of Taité Éireann. All rights reserved. Licence number CYAL50320677 / Meath County Council. All elevations are in meters and relate to OSI Geoid Model (OSGM15) Mean Head. All Co-ordinates are in Irish Transverse Mercator Grid (ITM) as defined by OSI active local GPS station.

Rev	Date	Drn	Chk'd	App'd	Description
P01	19/04/2023	AR	SK	IL	ISSUE FOR REVIEW
P02	21/04/2023	AR	TB	IL	ISSUE FOR PUBLIC CONSULTATION

Client		Engineering Designer		
 Údarás Náisiúnta Iompair National Transport Authority		Drawn: AR Checked: TB Approved: IL		
Date: 21/04/2023	Scale: 1:200	QMS Code		
Project Code: D3695400	Originator Code: JAC	Sheet Number of: 54		

Programme Title			
COUNTY MEATH SAFE ROUTES TO SCHOOL PROJECT			
Drawing Title			
SITE B - GAELSCOIL NA MÍ PRELIMINARY DESIGN - GENERAL ARRANGEMENT (SHEET 01 OF 02)			
Drawing File Name	Sheet Number of	Status	Rev
SRTS_MCC-JAC-HGN-SB-DR-CR-0100	54	S4	P02

DO NOT SCALE USE FIGURED DIMENSIONS ONLY