
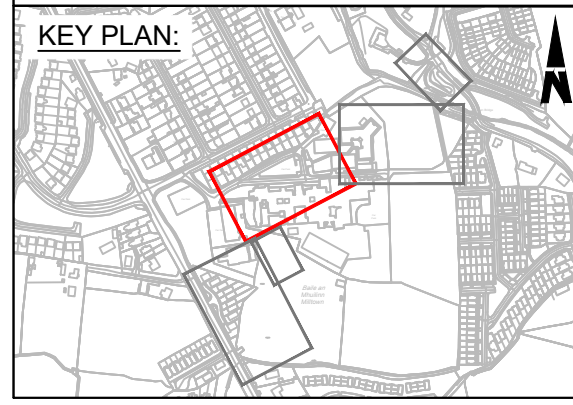


**LEGEND:**

- FOOTPATH TO BE MAINTAINED
- PROPOSED BITUMINOUS FOOTPATH
- CONCRETE FOOTPATH
- CARRIAGEWAY
- GRASS AREA/VERGE
- EXISTING AREA/VERGE
- RAISED TABLE
- BUFF COLOURED ANTISKID SURFACING
- EXISTING KERB TO BE RETAINED
- EXISTING KERB TO BE REMOVED
- PROPOSED KERB
- SITE EXTENTS
- EXISTING TREE
- PROPOSED TREE
- PROPOSED STREET ART
- RIGID PENCIL BOLLARD
- PROPOSED SIGN
- PROPOSED PUBLIC LIGHTING
- PROPOSED BELISHA BEACON

**ALL WORKS PROPOSED SUBJECT FUNDING. WORKS MAYBE COMPLETED IN STAGES AS FUNDING ALLOWS.**

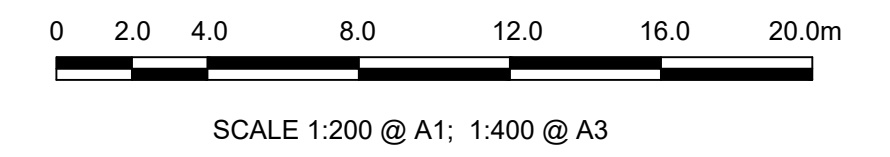

**DISCLAIMER:**  
 a. This drawing is to be used for the design element identified in the title box. Other information shown is to be considered indicative only. The drawing is to be read in conjunction with all other relevant design drawings.  
 b. O.S. data used for plans are printed under National Mapping Division of Taoise Éireann. All rights reserved. Licence number CYAL50320877 / Meath County Council. All elevations are in meters and relate to OSI Geoid Model (OSGM15) Malin Head. All Co-ordinates are in Irish Transverse Mercator Grid (ITM) as defined by OSI active local GPS station.

Rev	Date	Drn	Chk'd	App'd	Description
P01	19/04/2023	AR	TB	IL	ISSUE FOR REVIEW
P02	21/04/2023	AR	TB	IL	ISSUE FOR PUBLIC CONSULTATION

Client:

Engineering Designer: **Jacobs**

Date: 21/04/2023 | Scale: 1:200 | Drawn: AR | Checked: TB | Approved: IL

Project Code: D3695400 | Originator Code: JAC | QMS Code:

Programme Title <b>COUNTY MEATH SAFE ROUTES TO SCHOOL PROJECTS</b>			
Drawing Title <b>SITE A - ASHBOURNE COMMUNITY SCHOOL PRELIMINARY DESIGN - GENERAL ARRANGEMENT (SHEET 02 OF 04)</b>			
Drawing File Name SRTS_MCC-JAC-HML-SA-DR-CR-0101	Sheet Number 02 of 04	Status S4	Rev P02