
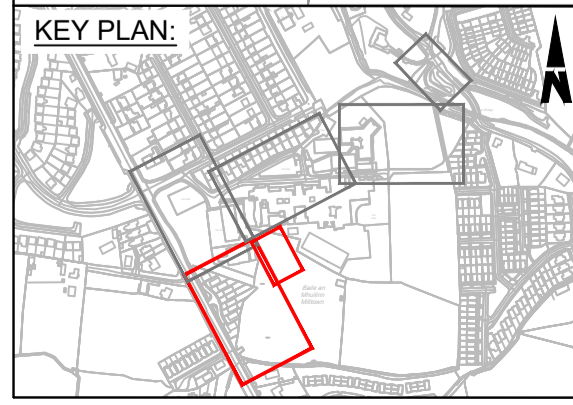


ALL WORKS PROPOSED SUBJECT FUNDING. WORKS MAYBE COMPLETED IN STAGES AS FUNDING ALLOWS.

- LEGEND:**
- FOOTPATH TO BE MAINTAINED
 - PROPOSED BITUMINOUS FOOTPATH
 - CONCRETE FOOTPATH
 - CARRIAGEWAY
 - GRASS AREA/VERGE
 - EXISTING AREA/VERGE
 - RAISED TABLE
 - BUFF COLOURED ANTISKID SURFACING
 - EXISTING KERB TO BE RETAINED
 - EXISTING KERB TO BE REMOVED
 - PROPOSED KERB
 - SITE EXTENTS
 - EXISTING TREE
 - PROPOSED TREE
 - PROPOSED STREET ART
 - RIGID PENCIL BOLLARD
 - PROPOSED SIGN
 - PROPOSED PUBLIC LIGHTING
 - PROPOSED BELISHA BEACON

R135 / DUBLIN RD

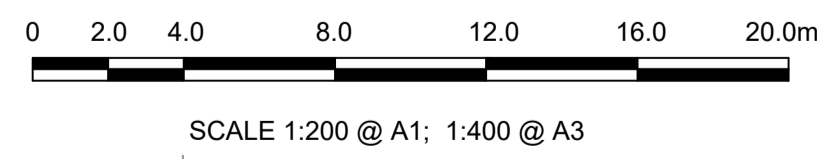

DISCLAIMER:
 a. This drawing is to be used for the design element identified in the title box. Other information shown is to be considered indicative only. The drawing is to be read in conjunction with all other relevant design drawings.
 b. O.S. data used for plans are printed under National Mapping Division of Taoise Éireann. All rights reserved. Licence number CYAL50320877 / Meath County Council. All elevations are in meters and relate to OSI Geoid Model (OSGM15) Malin Head. All Co-ordinates are in Irish Transverse Mercator Grid (ITM) as defined by OSI active local GPS station.

Rev	Date	Drn	Chk'd	App'd	Description
P01	19/04/2023	AR	TB	IL	ISSUE FOR REVIEW
P02	21/04/2023	AR	TB	IL	ISSUE FOR PUBLIC CONSULTATION

Client: **NTA**
 Údarás Náisiúnta Iompair
 National Transport Authority

Engineering Designer: **Jacobs**

Date: 21/04/2023 Scale: 1:200
 Project Code: D3695400 Originator Code: JAC

Drawn: AR Checked: TB Approved: IL

Programme Title: COUNTY MEATH SAFE ROUTES TO SCHOOL PROJECTS

Drawing Title: **SITE A - ASHBORNE COMMUNITY SCHOOL
 PRELIMINARY DESIGN - GENERAL ARRANGEMENT
 (SHEET 03 OF 04)**

Drawing File Name: SRTS_MCC-JAC-HML-SA-DR-CR-0102
 Sheet Number: 03 of 04 Status: S4 Rev: P02