


Scale
 H = 1 : 500
 V = 1 : 50
 Level = 100.000m

LEGEND

- EXISTING GROUND LEVEL ---
- PROPOSED DESIGN LEVEL ---

Rev	Date	Description	By	Chkd.
D02	18/07/23	Part 8 Planning Submission	DMcH	RM
D01	26.06.23	Part 8 Planning Submission	AA	RM

Client:  **comhairle chontae na mí**
 meath county council
 Meath County Council

Project: **Dunshaughlin Public Realm Scheme**

Title: **Preliminary Design
 Plan & Profile**



Prepared by: AA
 Checked: RM
 Date: 26.06.23
 Project Director: JOF
 Drawing Status: DRAFT
 Scale @ A1: 1:500

TOBIN
 CONSULTING ENGINEERS

TOBIN Consulting Engineers,
 Market Square, Castlebar,
 Co. Mayo, Ireland.
 tel: +353-(0)94-9021401
 fax: +353-(0)94-9021534
 e-mail: castlebar@tobin.ie
 www.tobin.ie

TOBIN Consulting Engineers will not be liable for any use of this document for any purpose other than that for which it was originally prepared and provided. Except where specifically and explicitly agreed in writing by TOBIN Consulting Engineers, as copyright holder, no part of this document may be reproduced or transmitted in any form and this document shall not be relied upon by any third party for any purpose.

Revision: **D02**
 Drawing No.: **11514-2005**

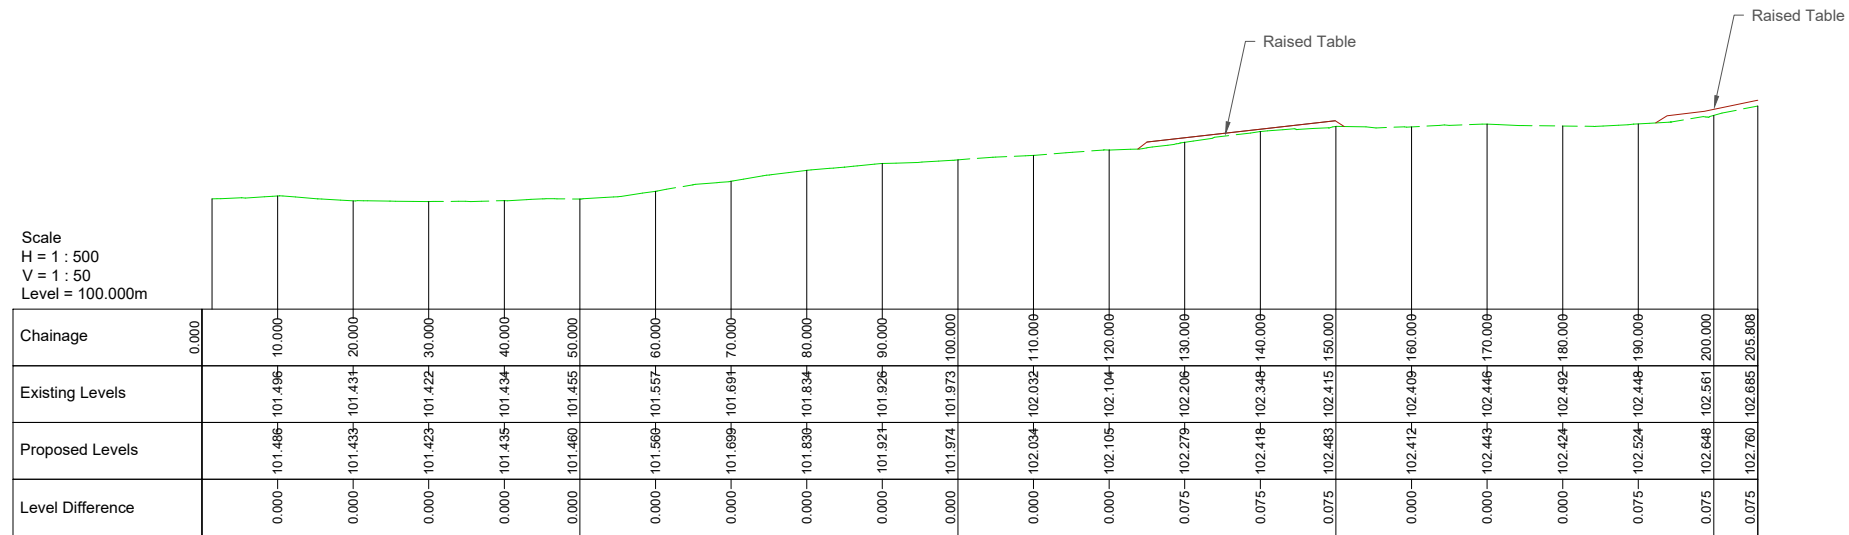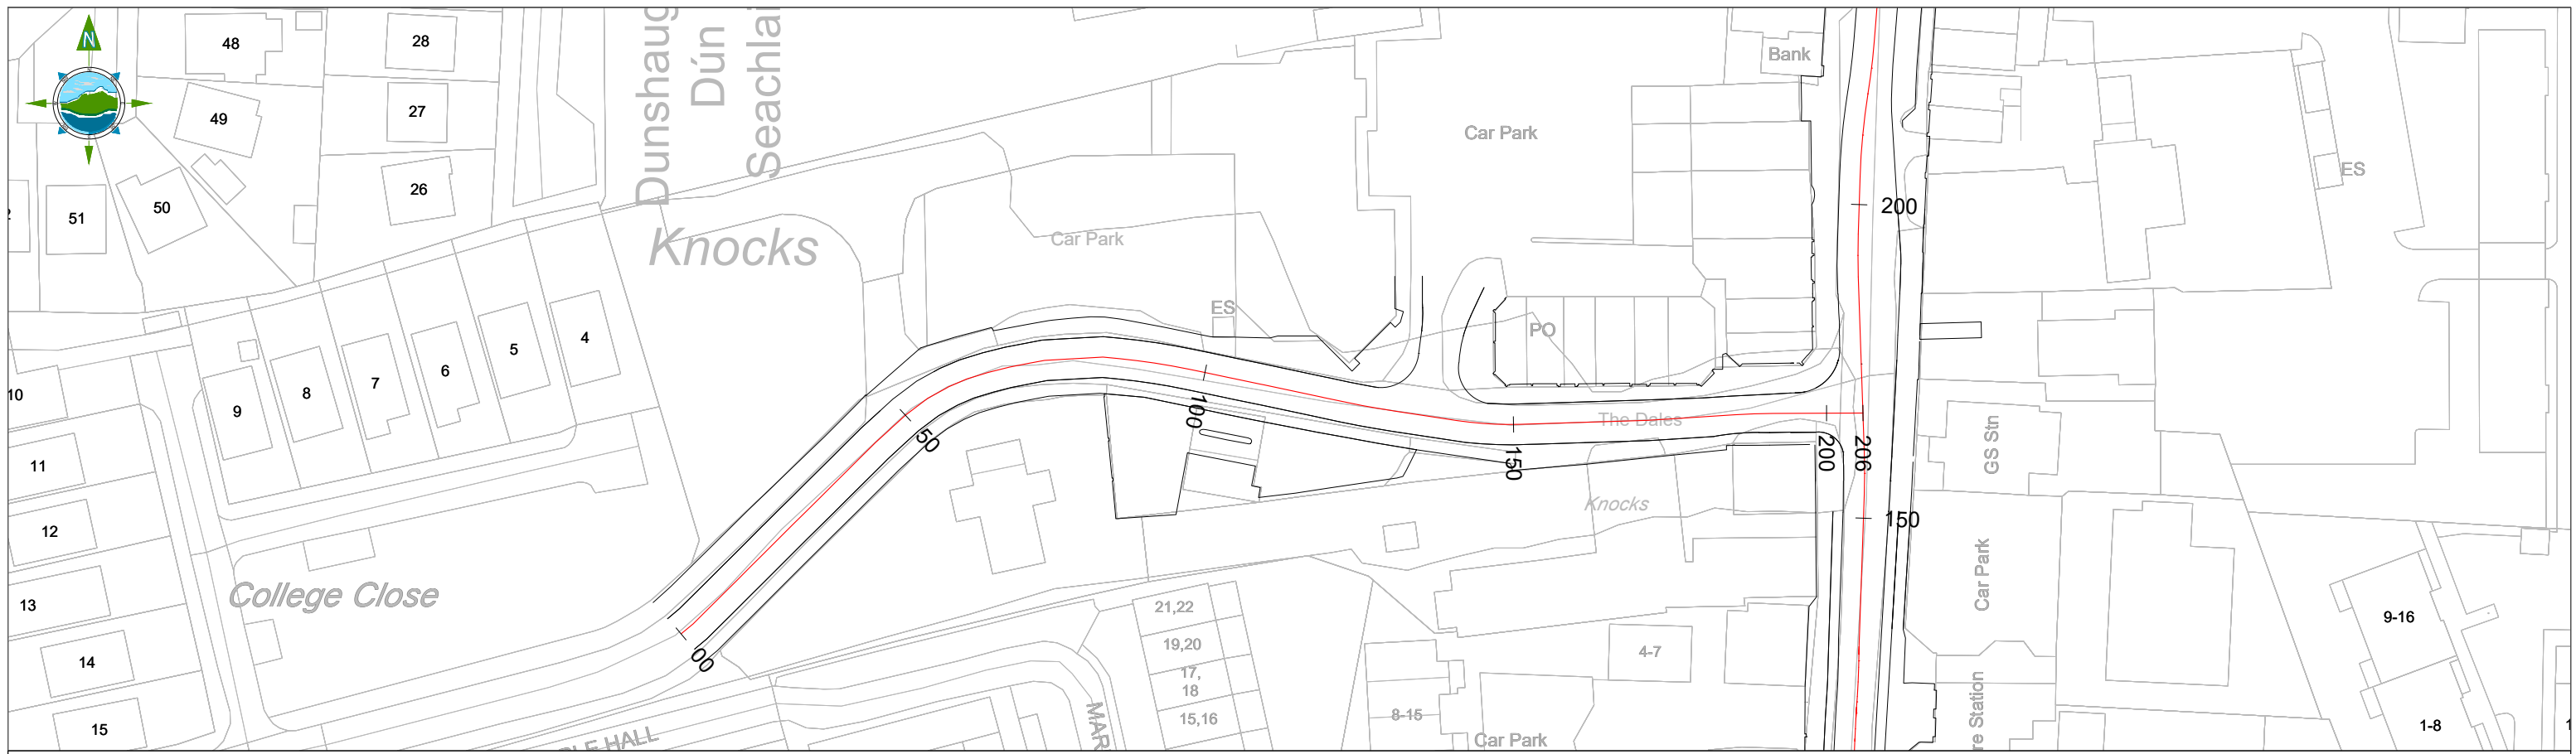

LEGEND

- EXISTING GROUND LEVEL ---
- PROPOSED DESIGN LEVEL ---

Rev	Date	Description	By	Chkd.
D02	18/07/23	Part 8 Planning Submission	DMcH	RM
D01	26.06.23	Part 8 Planning Submission	AA	RM

Client: **comhairle chontae na mí**
meath county council

Meath County Council

Project: **Dunshaughlin Public Realm Scheme**

Title: **Preliminary Design
Plan & Profile**

Prepared by: AA

Checked: RM

Date: 26.06.23

Project Director: JOF

Drawing Status: DRAFT

Scale @ A1: 1:500



TOBIN Consulting Engineers,
Market Square, Castlebar,
Co. Mayo, Ireland.
tel: +353-(0)94-9021401
fax: +353-(0)94-9021534
e-mail: castlebar@tobin.ie
www.tobin.ie

TOBIN Consulting Engineers will not be liable for any use of this document for any purpose other than that for which it was originally prepared and provided. Except where specifically and explicitly agreed in writing by TOBIN Consulting Engineers, as copyright holder, no part of this document may be reproduced or transmitted in any form and this document shall not be relied upon by any third party for any purpose.

Drawing No.: **11514-2006**

Revision: **D02**