

**LEGEND**

1.8-2.5m PROPOSED FOOTPATH	PROPOSED HIGH QUALITY CIVIC AREA PAVING	RETENTION OF EXISTING FOOTWAY / PAVED AREA	BUFF TACTILE PAVING (RED)
PROPOSED URBAN PLANTING	PROPOSED PAVED FOOTWAY	IMPRINTED HRA SURFACING CROSSING	DROPPED KERB
BUFF TACTILE PAVING (GREEN)	100MM PRECAST KERB	BELISHA BEACON	DROP TRANSITION KERB
1.5m PROPOSED CYCLELANE	75MM PRECAST KERB	IMPRINTED HRA SURFACING	100MM DRAINAGE KERB
	25MM DRAINAGE KERB		

**NOTE:**  
Refer to Drawing Reference 11514-2023 for Kerbing Detail at Private Accesses

Rev	Date	Description	By	Chkd.
D02	11.08.23	Part 8 Planning Submission	RM	RM
D01	26.06.23	Part 8 Planning Submission	AA	RM

Client: **comhairle chontae na mí**  
meath county council  
Meath County Council

Project: **Dunshaughlin Public Realm Scheme**

Title: **Preliminary Design  
Kerbs, Footways & Paved Areas**

Prepared by:	AA
Checked:	RM
Date:	24.04.23
Project Director:	JOF
Drawing Status:	DRAFT
Scale @ A1:	1:250

**TOBIN**  
CONSULTING ENGINEERS




TOBIN Consulting Engineers,  
Market Square, Castlebar,  
Co. Mayo, Ireland.  
tel: +353-(0)94-9021401  
fax: +353-(0)94-9021534  
e-mail: castlebar@tobin.ie  
www.tobin.ie

TOBIN Consulting Engineers will not be liable for any use of this document for any purpose other than that for which it was originally prepared and provided. Except where specifically and explicitly agreed in writing by TOBIN Consulting Engineers, as copyright holder, no part of this document may be reproduced or transmitted in any form and this document shall not be relied upon by any third party for any purpose.

Drawing No.: **11514-2020**

Revision: **D02**

# Dunshaugli Dún Seachlair Knocks

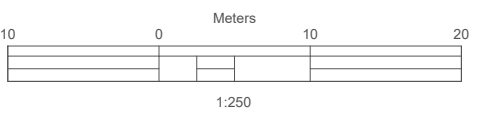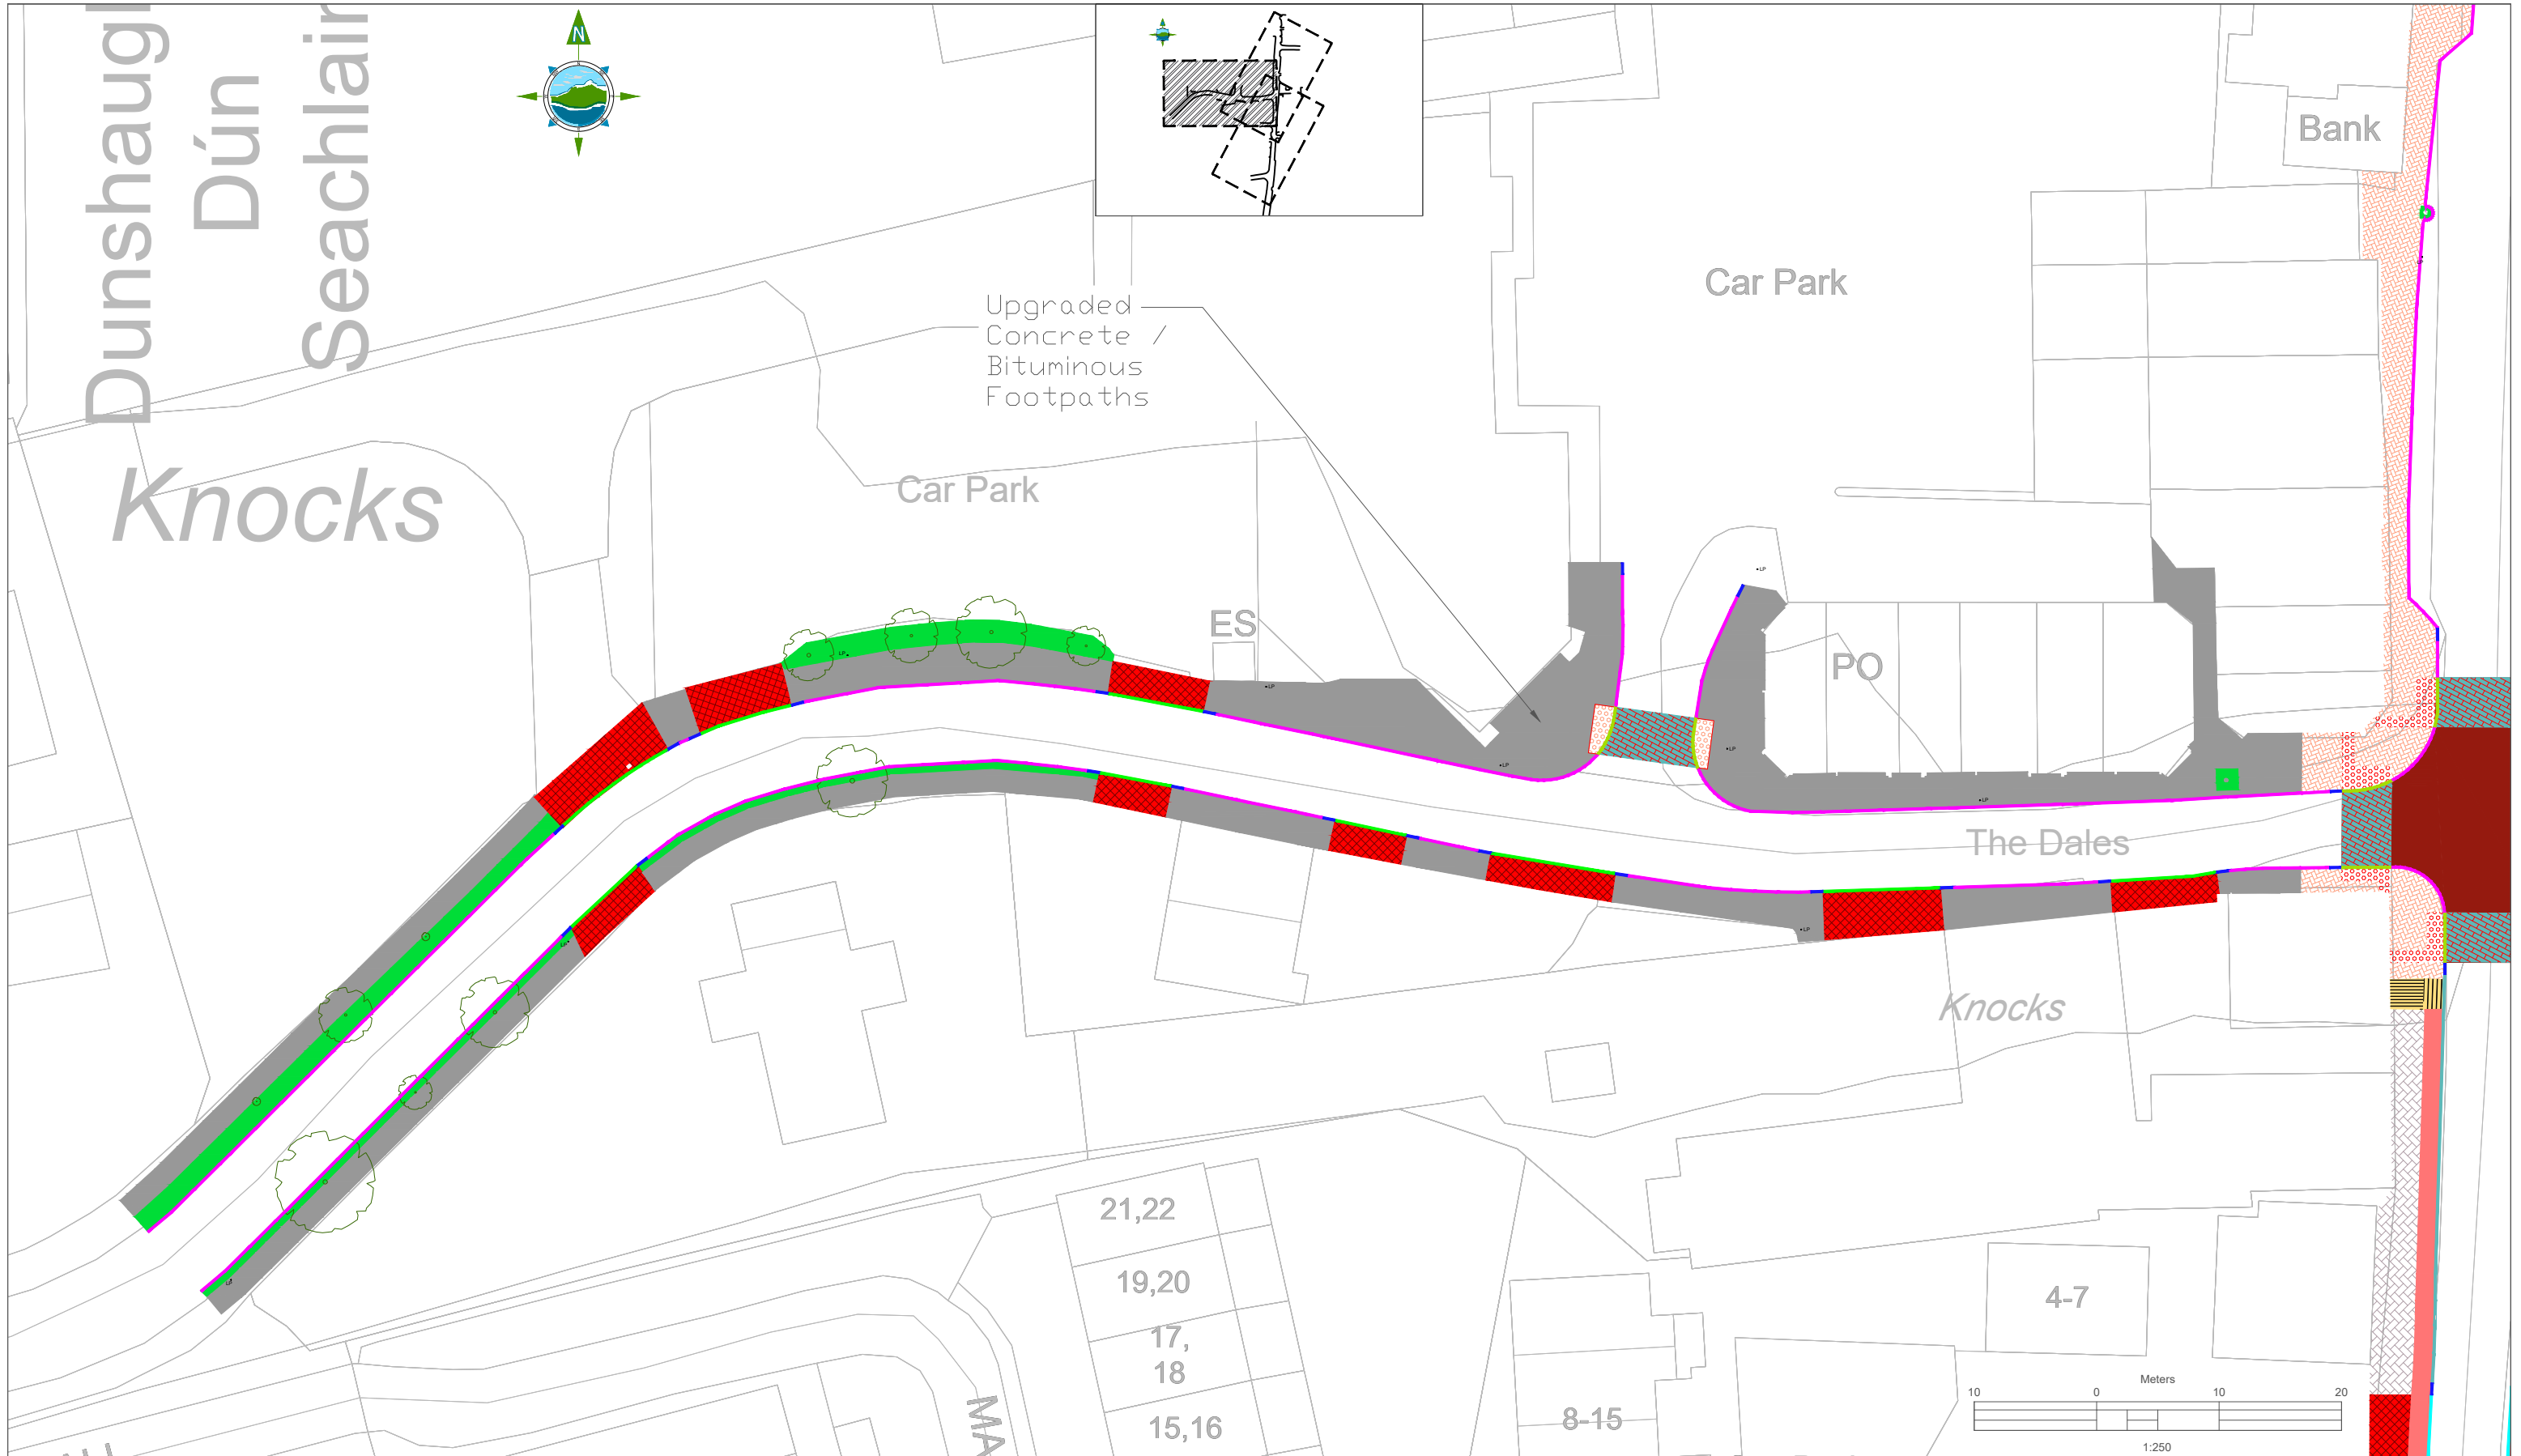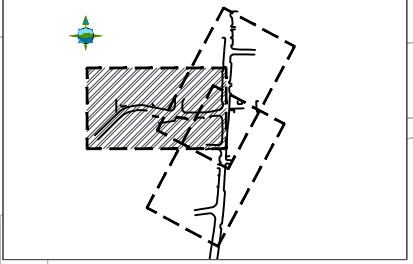

LEGEND	
1.8-2.5m PROPOSED FOOTPATH	PROPOSED HIGH QUALITY CIVIC AREA PAVING
RETENTION OF EXISTING FOOTWAY / PAVED AREA	BUFF TACTILE PAVING (RED)
PROPOSED URBAN PLANTING	PROPOSED PAVED FOOTWAY
IMPRINTED HRA SURFACING CROSSING	DROPPED KERB
BUFF TACTILE PAVING (GREEN)	100MM PRECAST KERB
BELISHA BEACON	DROP TRANSITION KERB
1.5m PROPOSED CYCLELANE	75MM PRECAST KERB
IMPRINTED HRA SURFACING	100MM DRAINAGE KERB
	25MM DRAINAGE KERB

**NOTE:**  
Refer to Drawing Reference 11514-2023 for Kerbing Detail at Private Accesses

Rev	Date	Description	By	Chkd.
D02	11.08.23	Part 8 Planning Submission	KD	RM
D01	26.06.23	Part 8 Planning Submission	AA	RM

Client: **comhairle chontae na mí**  
meath county council

Meath County Council

Project: **Dunshaughlin Public Realm Scheme**

Title: **Preliminary Design  
Kerbs, Footways & Paved Areas**

Prepared by:	AA
Checked:	RM
Date:	24.04.23
Project Director:	JOF
Drawing Status:	DRAFT
Scale @ A1:	1:250

**TOBIN**  
CONSULTING ENGINEERS

TOBIN Consulting Engineers,  
Market Square, Castlebar,  
Co. Mayo, Ireland.  
tel: +353-(0)94-9021401  
fax: +353-(0)94-9021534  
e-mail: castlebar@tobin.ie  
www.tobin.ie

TOBIN Consulting Engineers will not be liable for any use of this document for any purpose other than that for which it was originally prepared and provided. Except where specifically and explicitly agreed in writing by TOBIN Consulting Engineers, as copyright holder, no part of this document may be reproduced or transmitted in any form and this document shall not be relied upon by any third party for any purpose.

Drawing No.: **11514-2021**

Revision: **D02**





**LEGEND**

1.8-2.5m PROPOSED FOOTPATH	RETENTION OF EXISTING FOOTWAY / PAVED AREA	PROPOSED URBAN PLANTING	IMPRINTED HRA SURFACING CROSSING	BUFF TACTILE PAVING (GREEN)	BELISHA BEACON	1.5m PROPOSED CYCLELANE	IMPRINTED HRA SURFACING	PROPOSED HIGH QUALITY CIVIC AREA PAVING	BUFF TACTILE PAVING (RED)	PROPOSED PAVED FOOTWAY	DROPPED KERB	100MM PRECAST KERB	DROP TRANSITION KERB	75MM PRECAST KERB	100MM DRAINAGE KERB	25MM DRAINAGE KERB

**NOTE:**  
Refer to Drawing Reference 11514-2023 for Kerbing Detail at Private Accesses

Rev	Date	Description	By	Chkd.
D02	11.08.23	Part 8 Planning Submission	KD	RM
D01	26.06.23	Part 8 Planning Submission	AA	RM

Client: **comhairle chontae na mí**  
meath county council  
Meath County Council

Project: **Dunshaughlin Public Realm Scheme**

Title: **Preliminary Design  
Kerbs, Footways & Paved Areas**

Prepared by:	AA
Checked:	RM
Date:	24.04.23
Project Director:	JOF
Drawing Status:	DRAFT
Scale @ A1:	1:250

**TOBIN**  
CONSULTING ENGINEERS

TOBIN Consulting Engineers,  
Market Square, Castlebar,  
Co. Mayo, Ireland.  
tel: +353-(0)94-9021401  
fax: +353-(0)94-9021534  
e-mail: castlebar@tobin.ie  
www.tobin.ie

TOBIN Consulting Engineers will not be liable for any use of this document for any purpose other than that for which it was originally prepared and provided. Except where specifically and explicitly agreed in writing by TOBIN Consulting Engineers, as copyright holder, no part of this document may be reproduced or transmitted in any form and this document shall not be relied upon by any third party for any purpose.

Drawing No.: **11514-2022**

Revision: **D02**