

- LEGEND**
- PROPOSED THREE ASPECT PRIMARY ASPECT SIGNAL
 - PROPOSED THREE ASPECT PEDESTRIAN SIGNAL WITH PEDESTRIAN DEMAND UNIT
 - PROPOSED THREE ASPECT SECONDARY TRAFFIC SIGNAL
 - PROPOSED POLE

Rev	Date	Description	By	Chkd.
D01	26.06.23	Part 8 Planning Submission	AA	RM

Client:  **comhairle chontae na mí**
meath county council
Meath County Council

Project: **Dunshaughlin Public Realm Scheme**

Title: **Preliminary Design
Traffic Signs & Road Markings**

Prepared by:	AA
Checked:	RM
Date:	25.04.23
Project Director:	JOF
Drawing Status:	DRAFT
Scale @ A1:	1:250


TOBIN
CONSULTING ENGINEERS

TOBIN Consulting Engineers,
Market Square, Castlebar,
Co. Mayo, Ireland.
tel: +353-(0)94-9021401
fax: +353-(0)94-9021534
e-mail: castlebar@tobin.ie
www.tobin.ie



TOBIN Consulting Engineers will not be liable for any use of this document for any purpose other than that for which it was originally prepared and provided. Except where specifically and explicitly agreed in writing by TOBIN Consulting Engineers, as copyright holder, no part of this document may be reproduced or transmitted in any form and this document shall not be relied upon by any third party for any purpose.

Drawing No.: **11514-2030**

Revision: **D01**

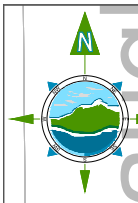

Dunshaugli Dún Seachlair Knocks

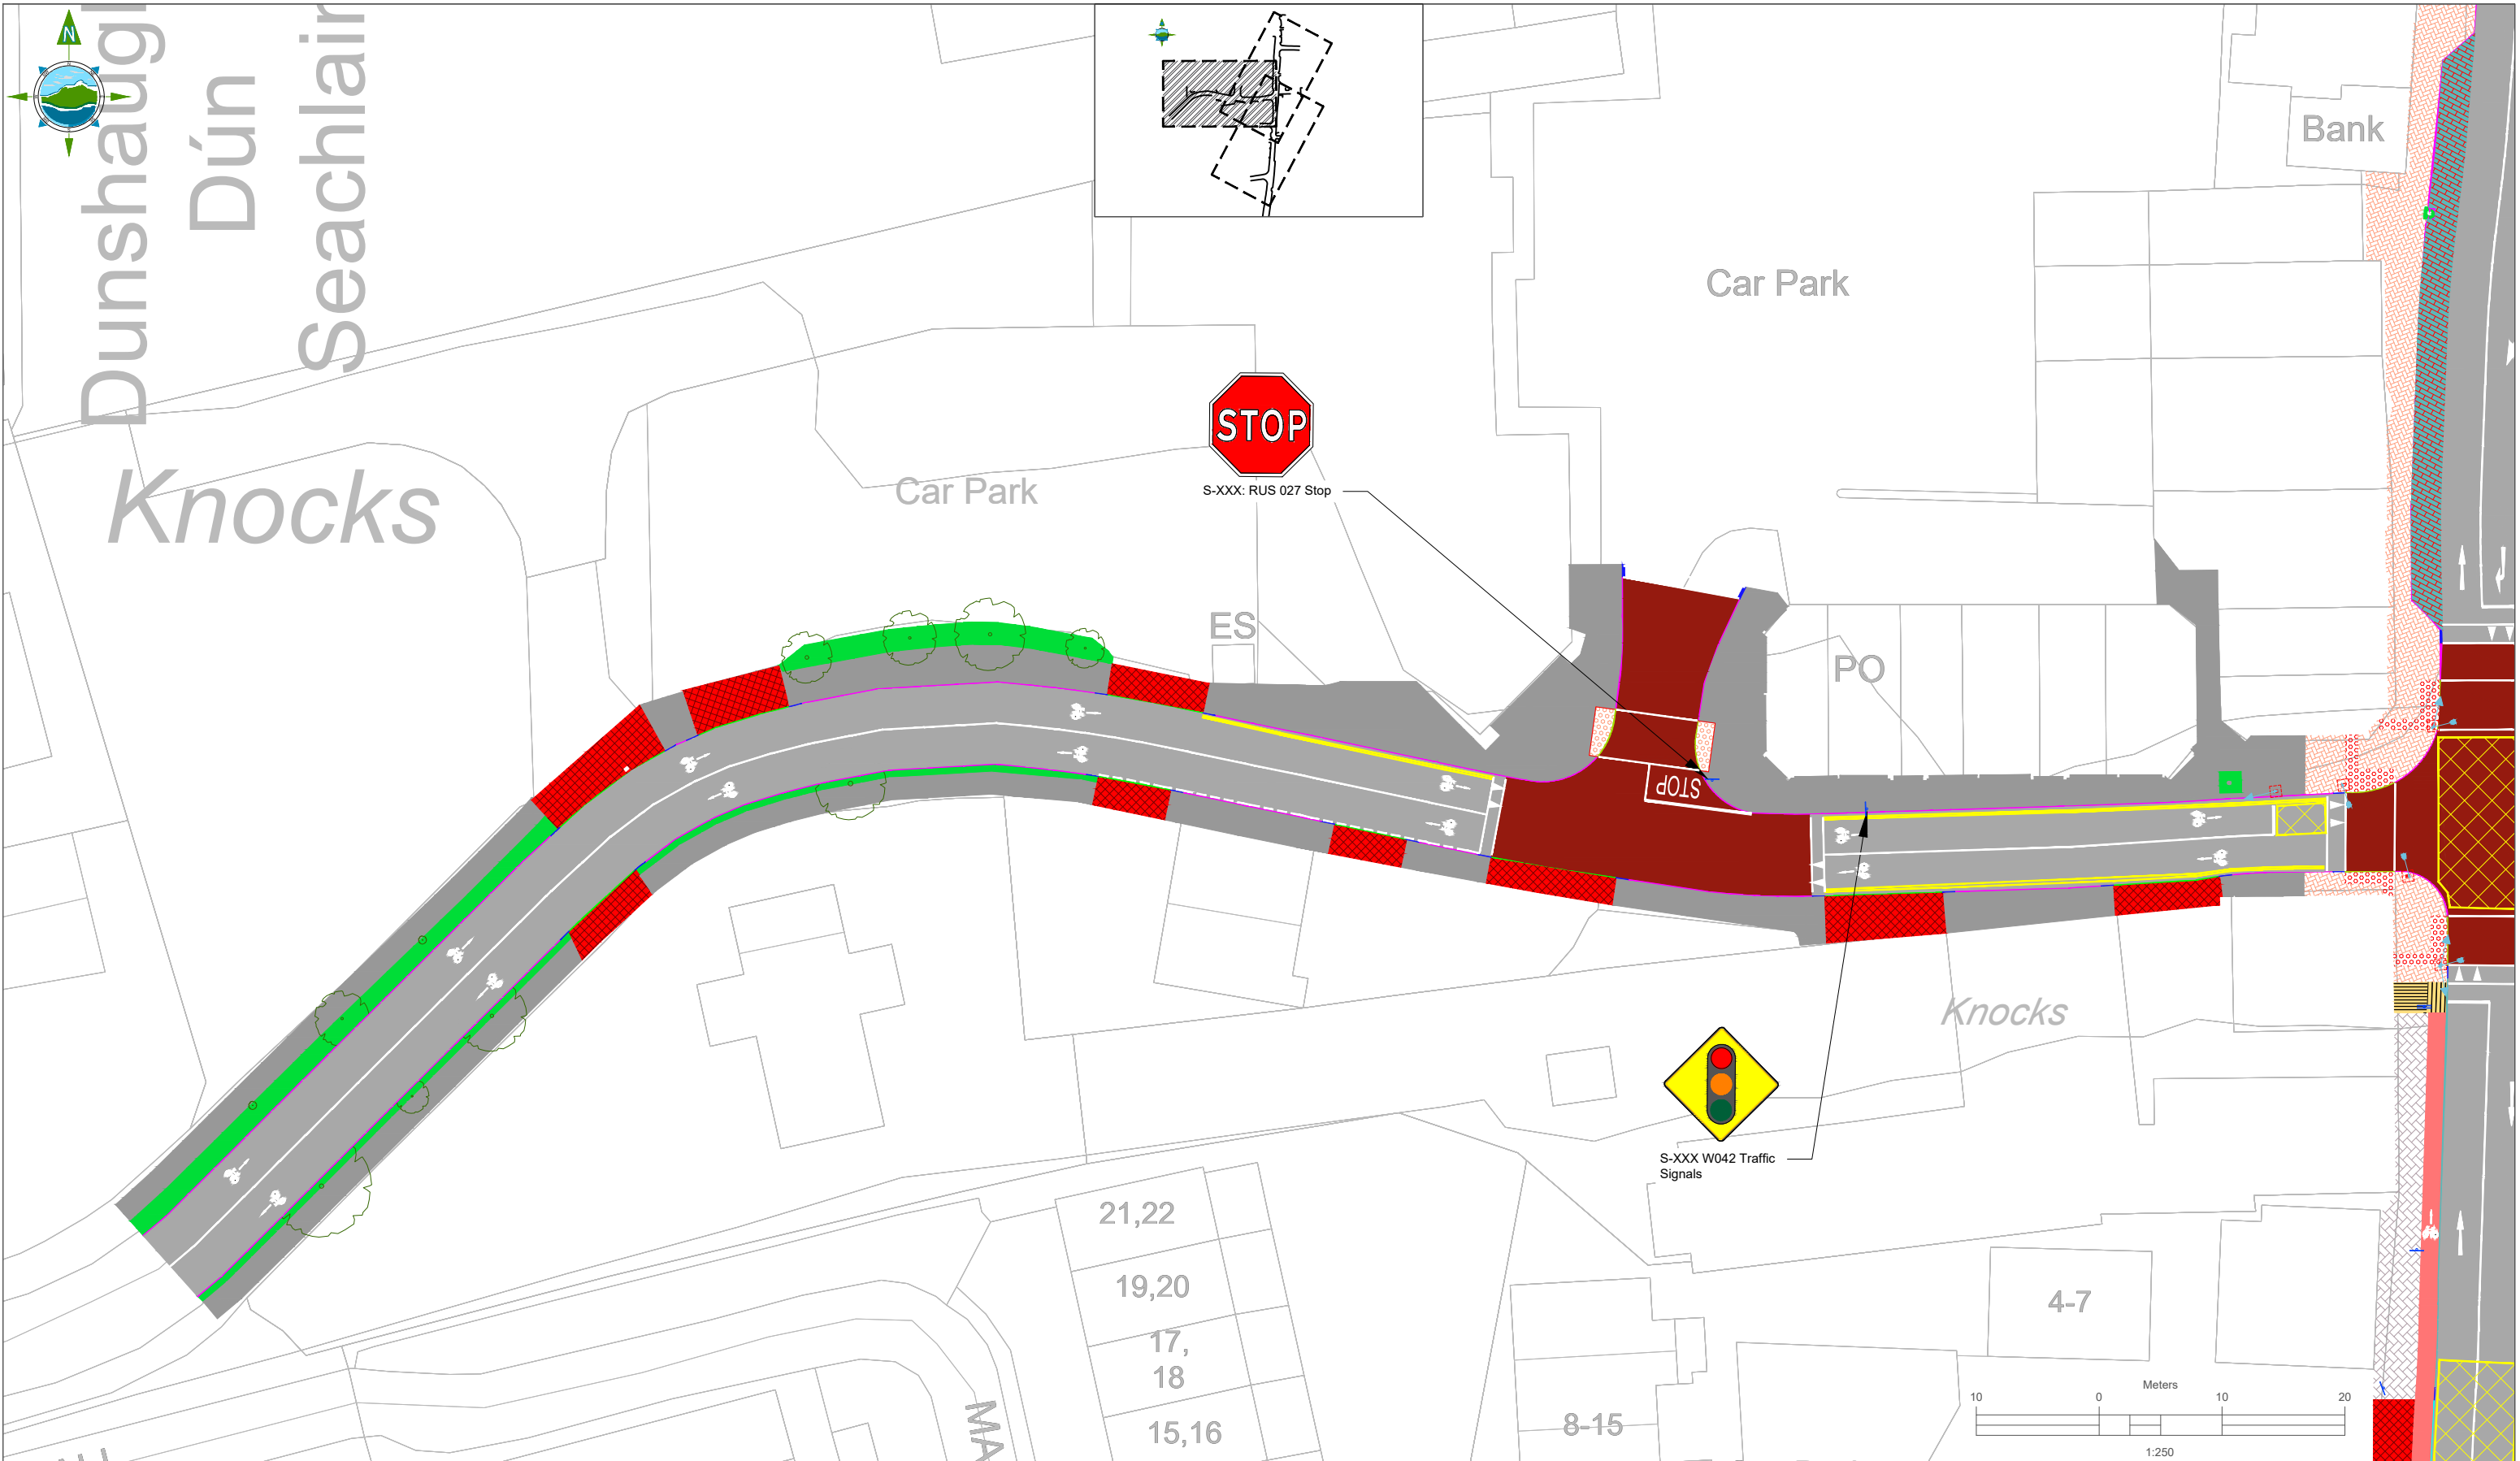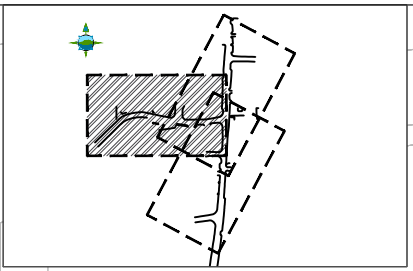

- LEGEND**
- PROPOSED THREE ASPECT PRIMARY ASPECT SIGNAL
 - PROPOSED THREE ASPECT PEDESTRIAN SIGNAL WITH PEDESTRIAN DEMAND UNIT
 - PROPOSED THREE ASPECT SECONDARY TRAFFIC SIGNAL
 - PROPOSED POLE

Rev	Date	Description	By	Chkd.
D01	26.06.23	Part 8 Planning Submission	AA	RM

Client: **comhairle chontae na mí**
meath county council
Meath County Council

Project: **Dunshaughlin Public Realm Scheme**

Title: **Preliminary Design
Traffic Signs & Road Markings**

Prepared by: AA
Checked: RM
Date: 25.04.23
Project Director: JOF
Drawing Status: DRAFT
Scale @ A1: 1:250


TOBIN
CONSULTING ENGINEERS

TOBIN Consulting Engineers,
Market Square, Castlebar,
Co. Mayo, Ireland.
tel: +353-(0)94-9021401
fax: +353-(0)94-9021534
e-mail: castlebar@tobin.ie
www.tobin.ie

TOBIN Consulting Engineers will not be liable for any use of this document for any purpose other than that for which it was originally prepared and provided. Except where specifically and explicitly agreed in writing by TOBIN Consulting Engineers, as copyright holder, no part of this document may be reproduced or transmitted in any form and this document shall not be relied upon by any third party for any purpose.

Drawing No.: **11514-2031**

Revision: **D01**

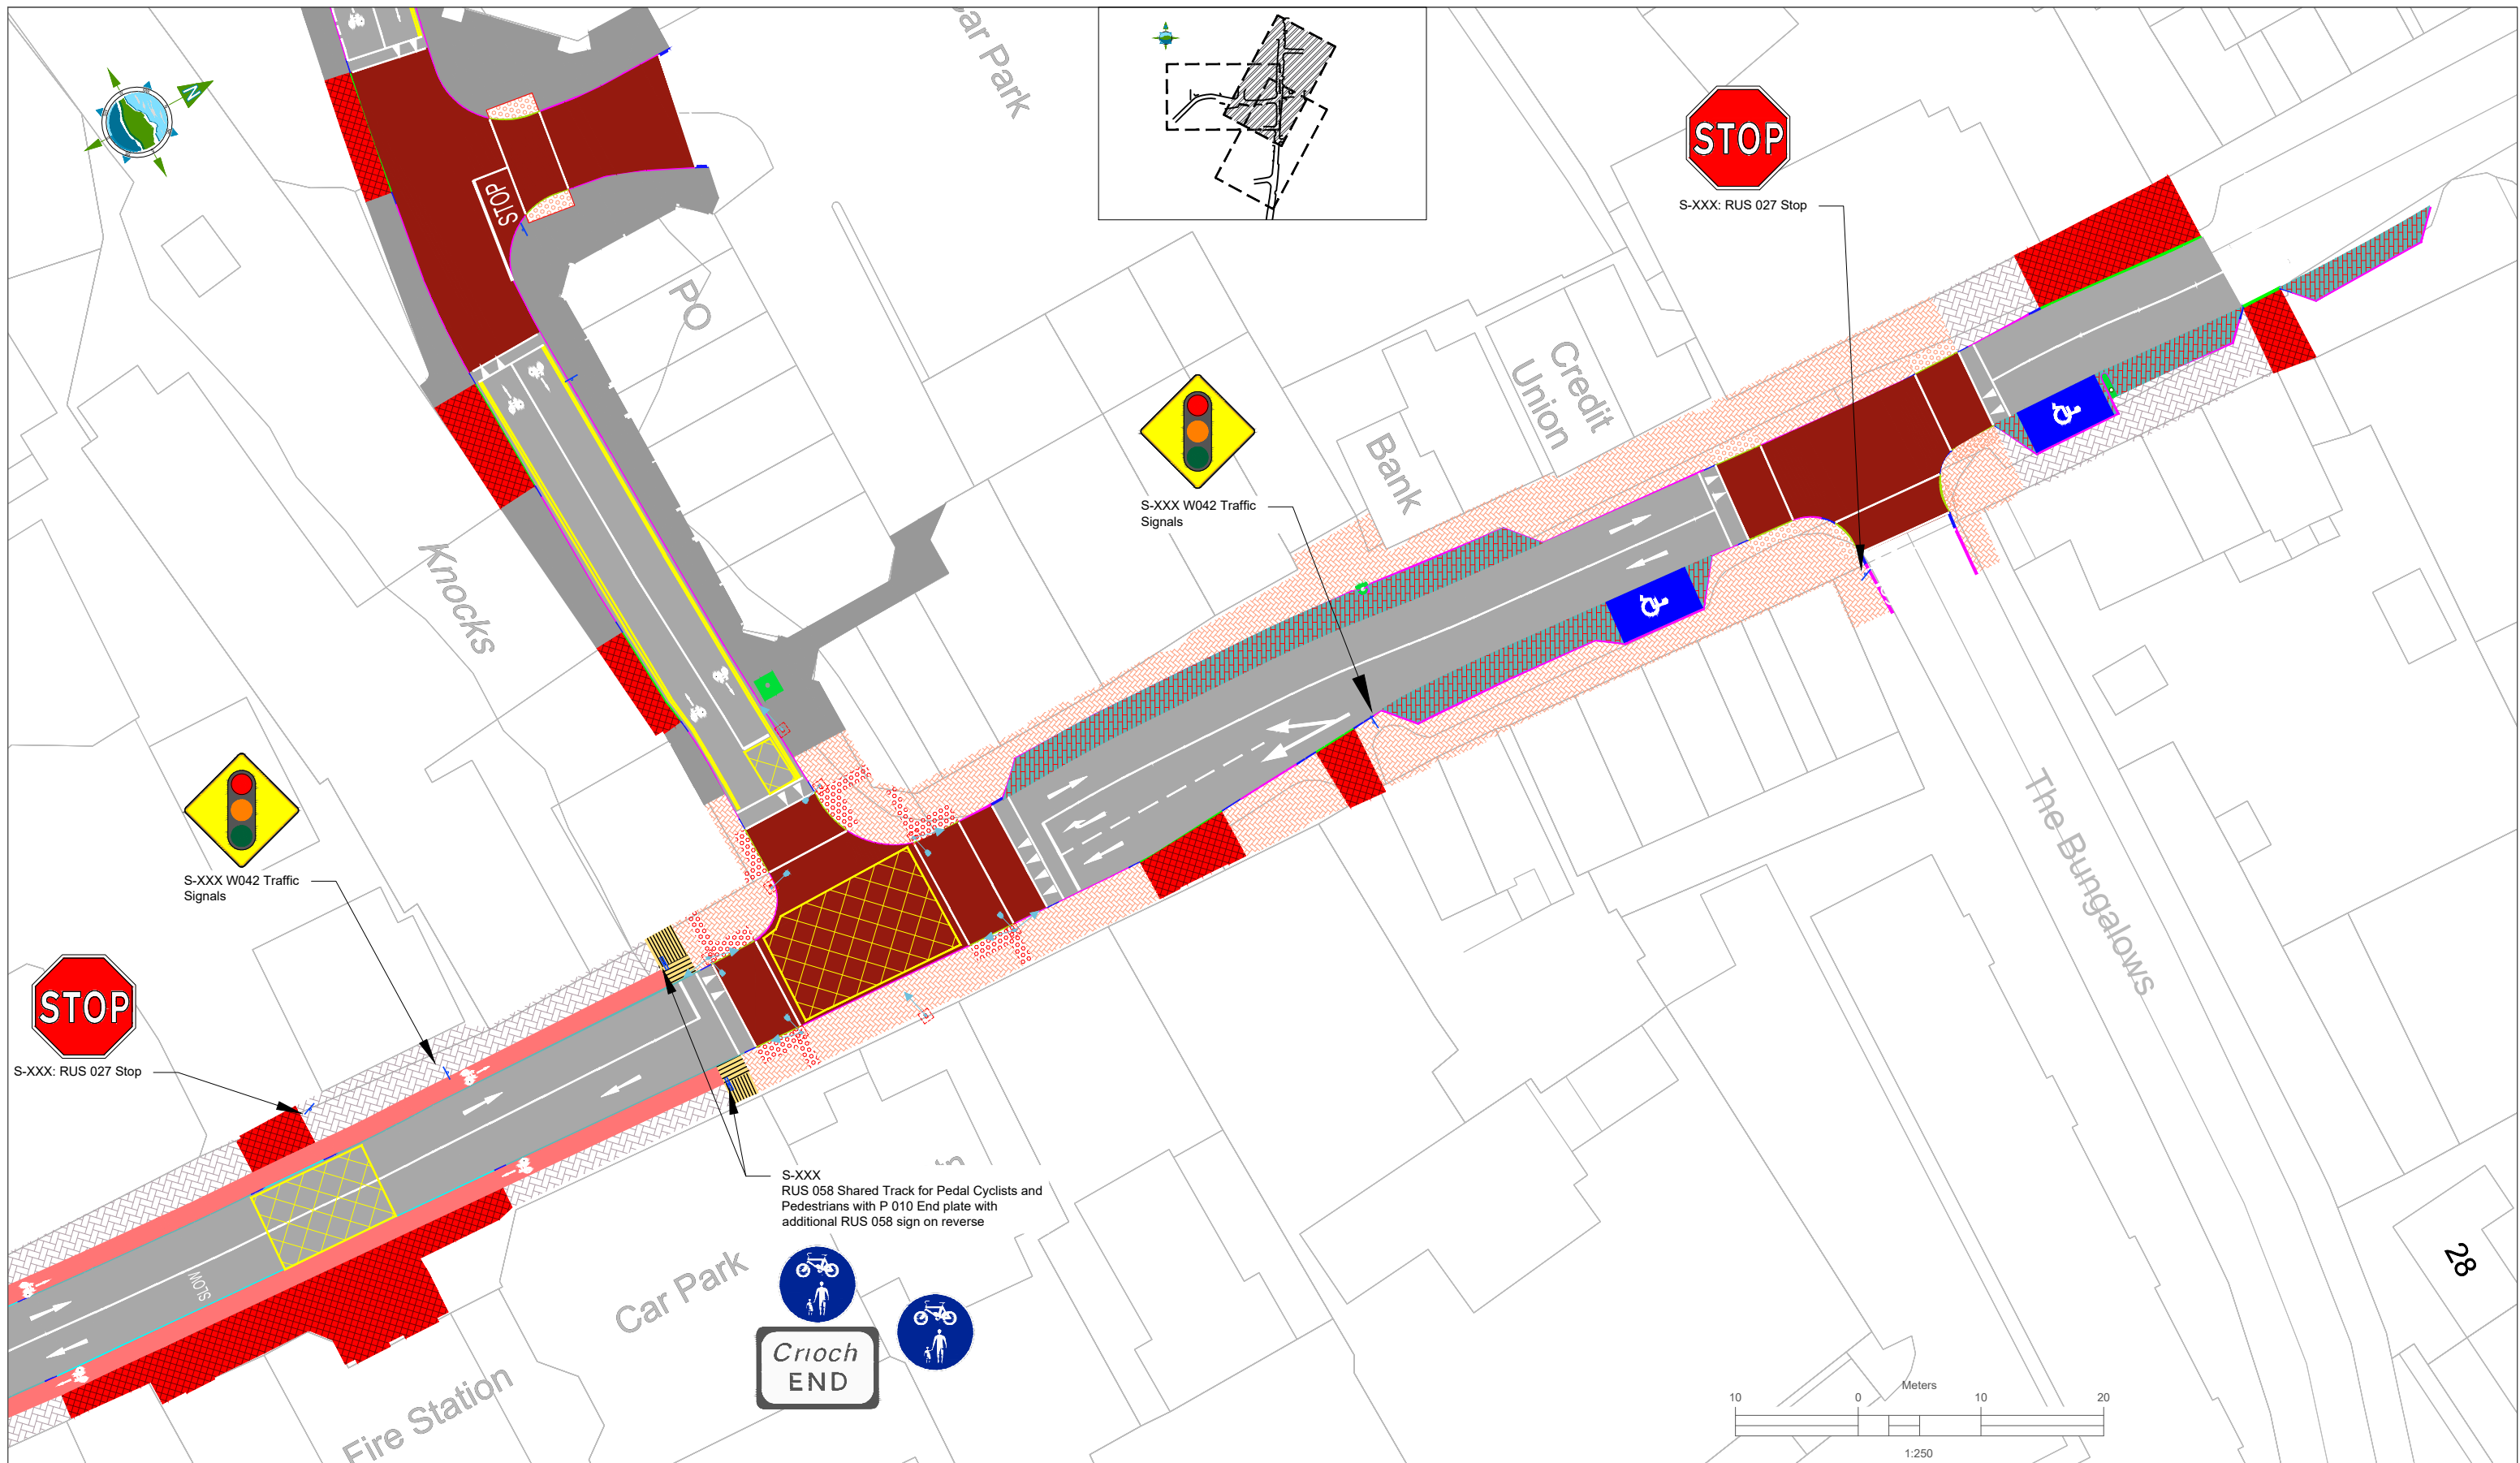

LEGEND

- PROPOSED THREE ASPECT PRIMARY ASPECT SIGNAL
- PROPOSED THREE ASPECT PEDESTRIAN SIGNAL WITH PEDESTRIAN DEMAND UNIT
- PROPOSED THREE ASPECT SECONDARY TRAFFIC SIGNAL
- PROPOSED POLE

Rev	Date	Description	By	Chkd.
D01	26.06.23	Part 8 Planning Submission	AA	RM

Client: **comhairle chontae na mí**
meath county council
Meath County Council

Project: **Dunshaughlin Public Realm Scheme**

Title: **Preliminary Design
Traffic Signs & Road Markings**

Prepared by:	AA
Checked:	RM
Date:	25.04.23
Project Director:	JOF
Drawing Status:	DRAFT
Scale @ A1:	1:250

TOBIN
CONSULTING ENGINEERS

TOBIN Consulting Engineers,
Market Square, Castlebar,
Co. Mayo, Ireland.
tel: +353-(0)94-9021401
fax: +353-(0)94-9021534
e-mail: castlebar@tobin.ie
www.tobin.ie

TOBIN Consulting Engineers will not be liable for any use of this document for any purpose other than that for which it was originally prepared and provided. Except where specifically and explicitly agreed in writing by TOBIN Consulting Engineers, as copyright holder, no part of this document may be reproduced or transmitted in any form and this document shall not be relied upon by any third party for any purpose.

Revision: **D01**

Drawing No.: **11514-2032**