


revision details

A	07/02/22	ISSUED FOR PLANNING
B	11/09/23	ISSUED FOR PART 8 APPLICATION

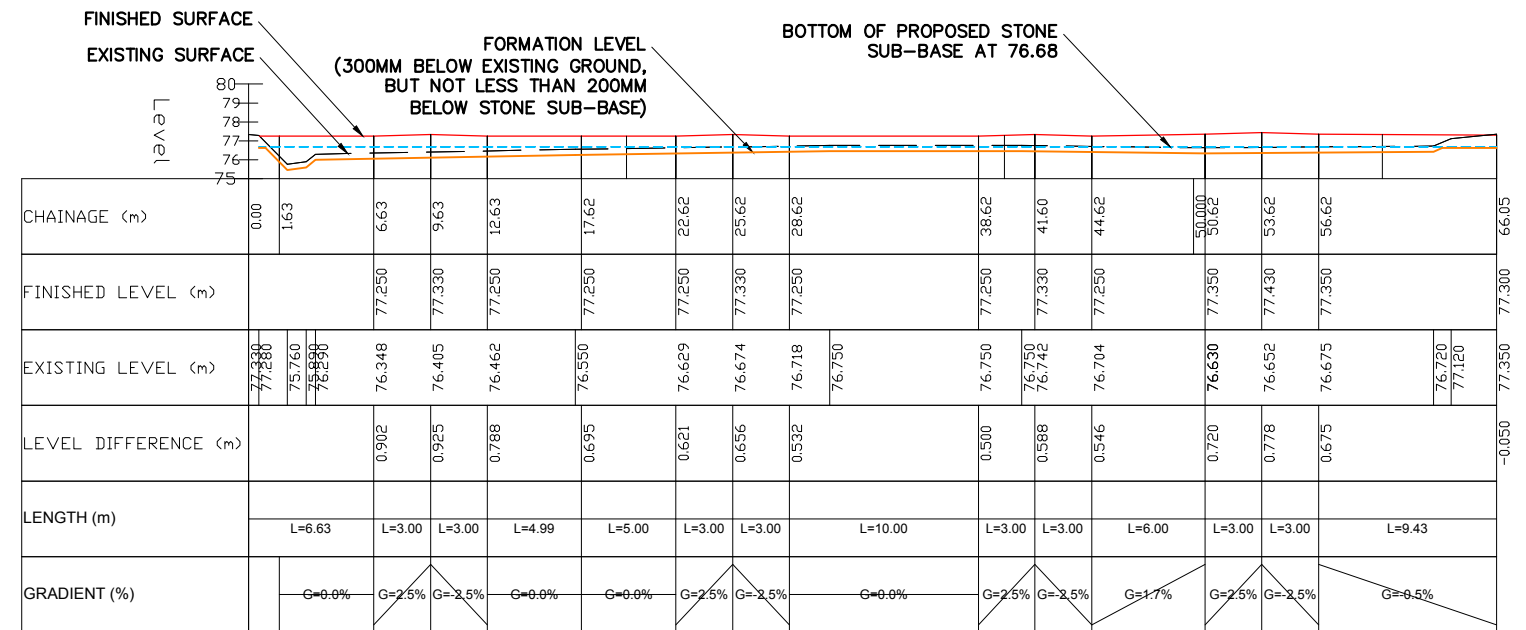

SECTION A-A
SCALE: H 1:200,V 1:200. DATUM: 75.000

THIS DRAWING IS TO BE READ IN CONJUNCTION WITH ALL OTHER DCE DRAWINGS

DCE IRL
CIVIL • STRUCTURAL • TRAFFIC

Second Floor, Avenue Road Centre
Dundalk, Co. Louth, A91 FT92 Ireland
Tel. : +353 42 935 1600
Fax : +353 42 935 1601
E-mail : info@dce.ie
Web : www.dce.ie

Client:
MEATH COUNTY COUNCIL

comhairle chontae na mí
meath county council

Job Title:
ENFIELD - TOWN CENTRE PARKING

Drawing Title:
LONGITUDINAL SECTION

Scale: 1:200@A1 Dwg no: C05
Drawn by: KK Job no.: 4456
Checked by: GJB Rev. no.: B
File no.: 4456 C05 Date: 07/02/22

This document is the property of Duffy Chartered Engineers IRL. The design information contained herein is strictly confidential. This document is not to be used, reproduced, disclosed or circulated, in whole or in part, without the prior 'Written Permission' in each instance of Duffy Chartered Engineers IRL.

Duffy Chartered Engineers IRL Registered Office: Jocelyn House, Zoecyna St., Dundalk, Co. Louth, Ireland. Registered in Ireland No. 074801. Directors: G.J. Barron, T. McGuinness. VAT No. IE 340160223H