

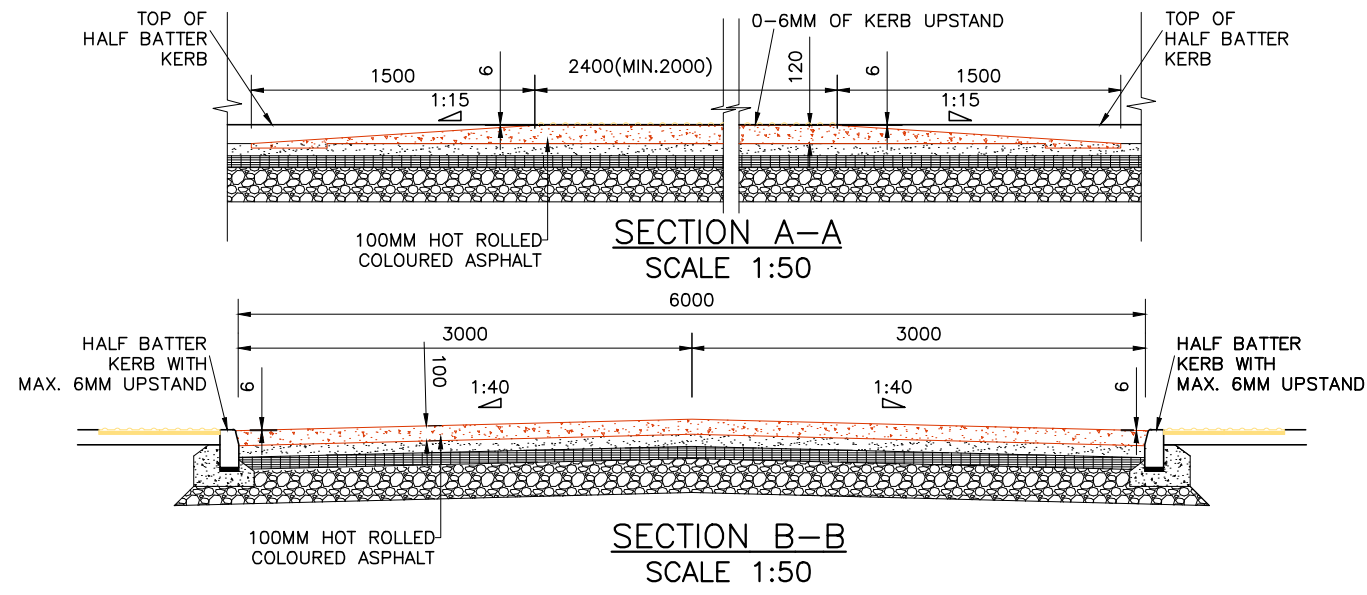


revision details		
A	07/02/22	ISSUED FOR PLANNING
B	11/09/23	ISSUED FOR PART 8 APPLICATION

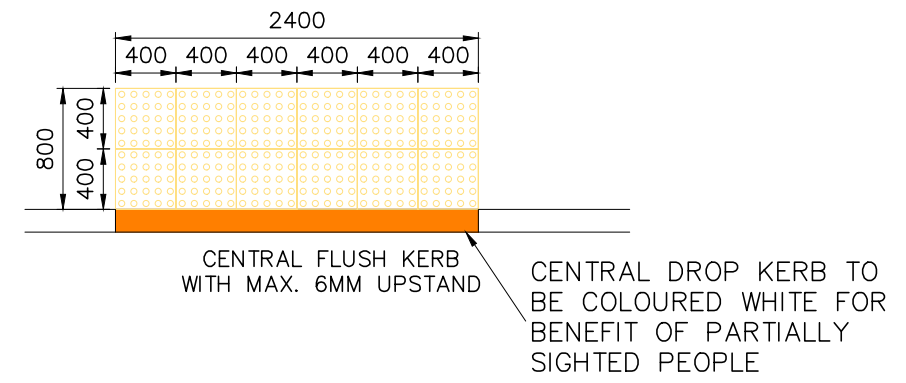

- NOTES:
1. BLISTER TACTILE SURFACES AND DROP (DISHED) RAMPS SHALL BE PROVIDED AT BOTH CONTROLLED AND UNCONTROLLED CROSSING POINTS.
 2. DROP (DISHED) RAMP DETAILS TO COMPLY WITH DIAGRAM 13.1, "TRAFFIC MANAGEMENT GUIDELINES" BY DOT.
 3. TACTILE PAVING TO COMPLY WITH CLAUSE 13.3, "TRAFFIC MANAGEMENT GUIDELINES" BY DOT.
 4. AT UNCONTROLLED CROSSINGS THE TACTILE PAVING SURFACE SHALL BE CONSTRUCTED OF BUFF OR GRAY (OTHER THAN RED) BLISTER TILES AS PER TII CC-SCD-05014.
 5. THE BACK EDGE OF THE TACTILE SURFACE SHOULD BE AT RIGHT ANGLES TO THE DIRECTION OF CROSSING. THIS MAY NOT NECESSARILY BE PARALLEL TO THE KERB.
 6. AT CONTROLLED CROSSINGS THE TACTILE PAVING SURFACE SHALL BE CONSTRUCTED OF ONLY RED BLISTER TILES AS PER TII CC-SCD-05024.

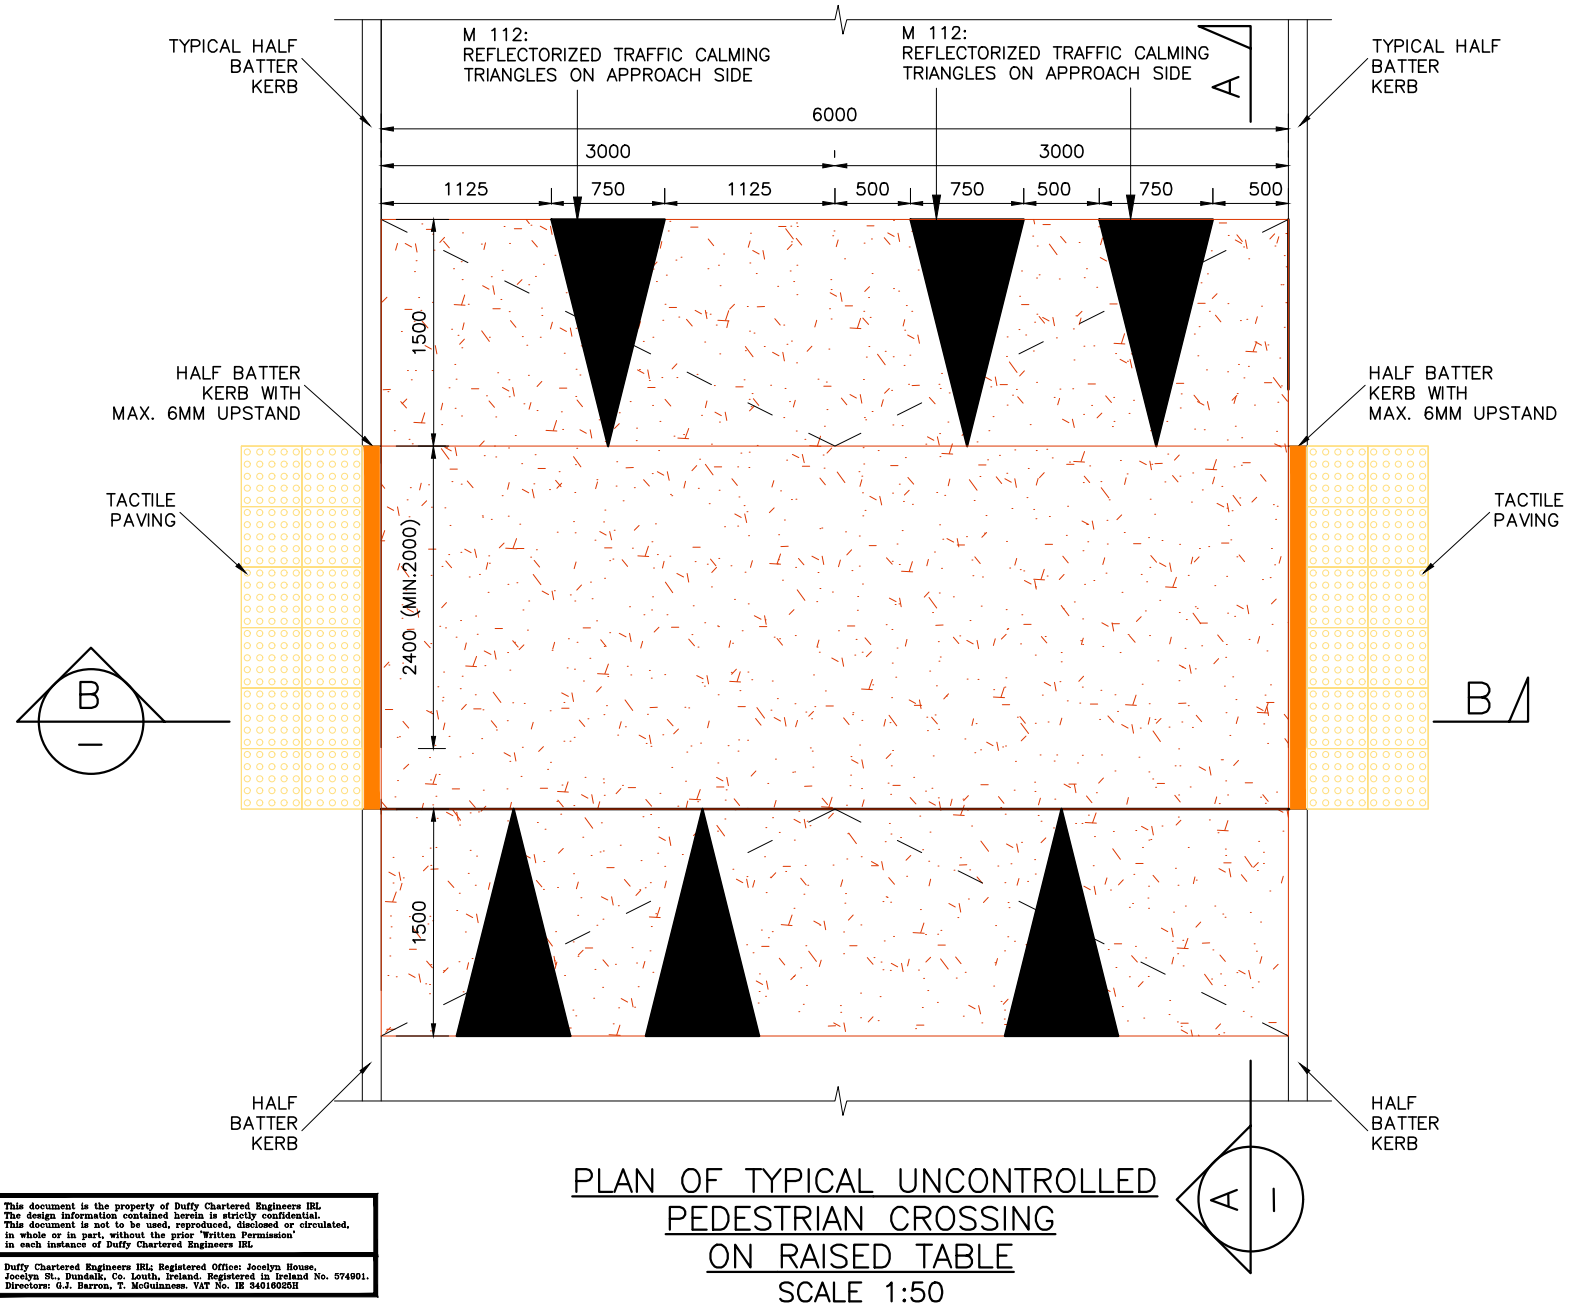

PAVEMENT CONSTRUCTION LAYERS
HOT ROLLED ASPHALT WITH COLOURED CHIPS
40MM OF 10MM AC SURFACE COURSE CLOSE SURF 70/100 DES,
ON 60MM OF 20MM DBM BINDER COURSE 40/60 DES.

THIS DRAWING IS TO BE READ IN CONJUNCTION WITH ALL OTHER DCE DRAWINGS

DCE IRL
CIVIL • STRUCTURAL • TRAFFIC

Second Floor, Avenue Road Centre
Dundalk, Co. Louth, A91 FT92 Ireland
Tel. : +353 42 935 1600
Fax : +353 42 935 1601
E-mail : info@dce.ie
Web : www.dce.ie

Client:
MEATH COUNTY COUNCIL
comhairle chontae na mí
meath county council

Job Title:
ENFIELD - TOWN CENTRE PARKING

Drawing Title:
TYPICAL PEDESTRIAN RAISED CROSSING AND TACTILE PAVING DETAILS

Scale: 1:50@A3 Dwg no: C08
Drawn by: KK Job no.: 4456
Checked by: GJB Rev. no.: B
File no.: 4456 C08 Date: 07/02/22

This document is the property of Duffy Chartered Engineers IRL. The design information contained herein is strictly confidential. This document is not to be used, reproduced, disclosed or circulated, in whole or in part, without the prior 'Written Permission' in each instance of Duffy Chartered Engineers IRL.
Duffy Chartered Engineers IRL Registered Office: Jocelyn House, Zoology Bn, Dundalk, Co. Louth, Ireland. Registered in Ireland No. 074901. Directors: G.J. Barron, T. McGuinness. VAT No. IE 340160251