


KEY (HARD LANDSCAPING)

- SITE BOUNDARY**
- FLAG PAVING**
KILSARAN 'SHELBOURNE' RECONSTITUTED SILVER GRANITE 600X300X50MM (OR SIMILAR AND APPROVED). SEE DETAIL D03 ON DRAWING NO. 20-353-DD-02.
- PERMEABLE BLOCK PAVING**
KILSARAN 'SLANE' CLIMA-PAVE BLOCK PAVING 200X100X80MM (OR SIMILAR AND APPROVED). SEE DETAIL D05 ON DRAWING NO. 20-353-DD-02.
- BRICK PAVING**
KILSARAN 'INISH' BLOCK PAVING 200x50x60MM. CHARCOAL COLOUR (OR SIMILAR AND APPROVED). SEE DETAIL D04 ON DRAWING NO. 20-353-DD-02.
- PEDESTRIAN PATH**
PROPOSED 1.8M WIDE PAINTED PEDESTRIAN PATH TO ENGINEERS SPECIFICATIONS
- CONCRETE**
INSITU CONCRETE TO ENGINEERS SPECIFICATIONS
- BITUMEN SURFACE**
VEHICULAR SURFACES TO ENGINEERS SPECIFICATIONS
- EXPOSED AGGREGATE CONCRETE**
TO ENGINEERS SPECIFICATIONS
- EXISTING FENCE**
EXISTING FENCE AND GATE SURROUNDING MAST TO BE RETAINED.
- SEAT 1**
PREFORMED CONCRETE BENCH. EXPOSED AGGREGATE SURFACE FINISH. FREE STANDING. SEE DETAIL D13-D15 ON DRAWING NO. 20-353-DD-03.
- SEAT 2**
PREFORMED CONCRETE BENCH. EXPOSED AGGREGATE SURFACE FINISH. FREE STANDING. SEE DETAIL D16-D17 ON DRAWING NO. 20-353-DD-03.
- TREE GRILLE**
SQUARE TREE GRILLE WITH GRAVEL INFILL. CAST IRON. 1200MM SQUARE, 450MM DIAMETER BORE (OR SIMILAR AND APPROVED).
- TREE PLANTER**
RAISED TREE PLANTER. 700MM HEIGHT. SEE DETAIL D10-D12 ON DRAWING NO. 20-353-DD-03.
- TACTILE PAVING**
TACTILE PAVING WITH DROP KERB SEE DETAIL D07-D09 ON DRAWING NO. 20-353-DD-02.


KEY (SOFT LANDSCAPING)

- TREE 1 (T1) - AMELANCHIER LAMARCKII**
SNOWY MESPIULUS. MULTISTEM, 3M HEIGHT. TO BE UNDERGROUND GUYED.
 - TREE 2 (T2) - BETULA UTILIS VAR. JACQUEMONTII**
WHITE HIMALAYAN BIRCH. CLEARSTEM, 18/20CM GTH. TO BE UNDERGROUND GUYED. SEE DETAIL D01 ON DRAWING NO. 20-353-DD-02.
 - TREE 3 (T3) - ACER CAMPESTRE 'ELSRUK'**
FIELD MAPLE. CLEAR STEM, 18/20CM GTH. TO BE UNDERGROUND GUYED. SEE DETAIL D01 ON DRAWING NO. 20-353-DD-02.
 - EXISTING TREES (TO BE RETAINED)**
 - PLANT MIX 1 - RAISED PLANTER MIX**
Planted at 400mm centres unless otherwise stated. 6.25no per sq.m To be finished with a 50mm layer of rounded pea gravel (4-6mm).
- | Name | Specification | Planting |
|----------------------------------|---------------|----------|
| Perennials: | | |
| Geranium 'Johnsons Blue' | CG, 3L. | 10% |
| Salvia 'Caradonna' | CG, 2L. | 10% |
| Verbena bonariensis 'Lollipop' | CG, 2L. | 5% |
| Allium schoenoprasum | CG, P9. | 5% |
| Erysium 'Winter Joy' | CG, 2L. | 10% |
| Lavandula hidcote | CG, 2L. | 10% |
| Nepeta 'Blue Carpet' | CG, 2L. | 10% |
| Penicaria affinis 'Superba' | CG, 2L. | 5% |
| Eryngium 'Big Blue' | CG, 2L. | 5% |
| Eryngium gig. 'Silver Ghost' | CG, 2L. | 5% |
| Grasses: | | |
| Anemanthele lessoniana | CG, 2L. | 5% |
| Carex testacea | CG, 2L. | 5% |
| Liberia isolides 'Sunset Strain' | CG, 2L. | 5% |
| Stipa arundinacea | CG, 2L. | 5% |
| Stipa tenuissima 'Pony Tails' | CG, 2L. | 5% |
- See Detail D06 on Dwg. No. 20-353-DD-02. for more information.
- HEDGING**
 - Name** *Ilex aquifolium 'Blue Prince'*
 - Specification** 1.8m Height, R/B
 - Planting** Planted in single row 2 Plants per linear metre
- See Detail D02 on Dwg. No. 20-353-DD-02. for more information.

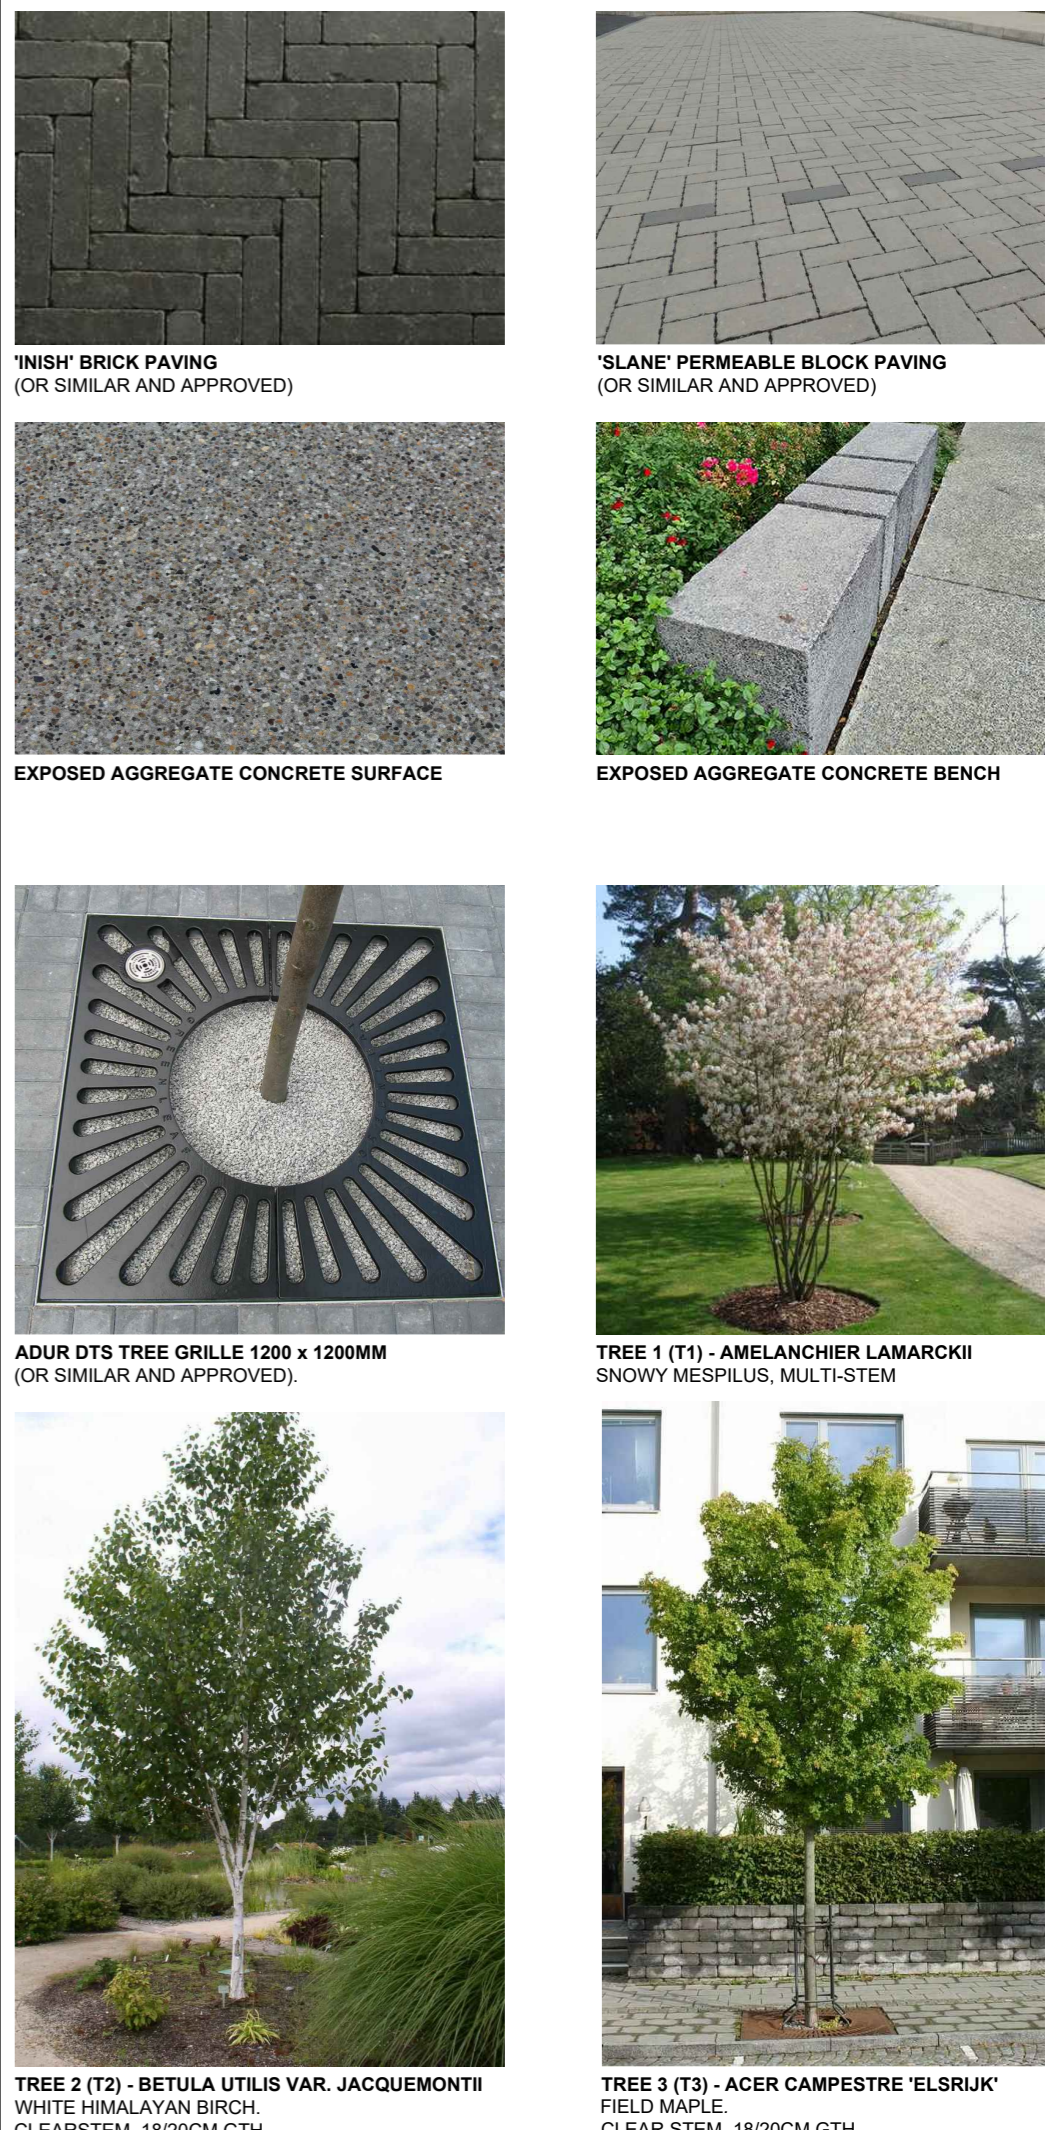

DO NOT SCALE FROM THIS DRAWING. WORK ONLY FROM FIGURED DIMENSIONS
ALL ERRORS AND OMISSIONS ARE TO BE REPORTED TO LANDSCAPE ARCHITECT

REV.	DATE	REFERENCE	BY:	REV.	DATE	REFERENCE	BY:
A	2020-12-14	LANDSCAPE PLAN	KR				
B	2023-09-18	REVISIONS TO PROJECT NAME AND PROJECT STATUS.	KR				

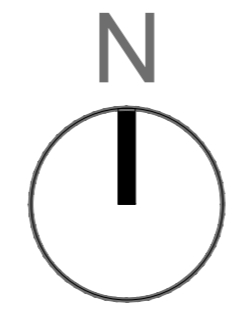

MURPHY+SHEANON
Horticulture & Landscape Architecture

Contact : colum@murphysheanon.ie
Tel : +353860787147
Address : 2 Richmond Lodge, Richmond Green,
Carrickbrennan Road, Monkstown, Dublin 18

CLIENT:
MEATH COUNTY COUNCIL

PROJECT:
ENFIELD - TOWN CENTRE PARKING

TITLE:
LANDSCAPE PLAN

CAD FILE REFERENCE:
g:\shared drives\murphy sheanon office\m+s_office\2021 and previous - completed works\2011353 - enfield park and rd\m+s\20-353-dd-01_18.09.20.dwg

DRAWING NUMBER:
20-353-DD-01

PROJECT NUMBER:
353

PROJECT STATUS:
PART 8 PLANNING REV B

DATE:
SEPTEMBER 2023

SCALE:
1:200 @ A1

DRAWN BY:
KR

CHECKED BY:
CS/DM