
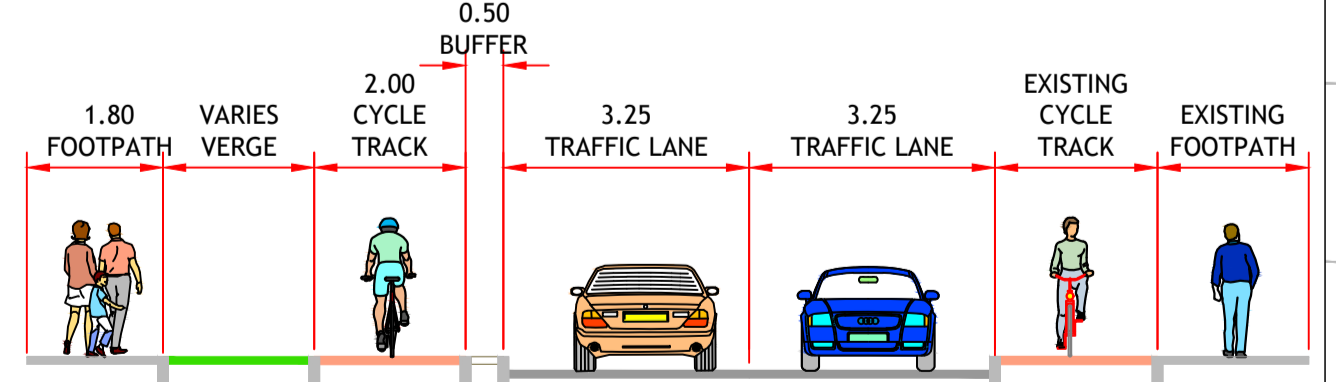


LEGEND:

- CYCLE TRACK
- FOOTPATH
- CARRIAGEWAY
- GRASS AREA / VERGE
- PROPOSED KERB
- BUS STOP LOCATIONS
- EXISTING TREE
- TACTILE PAVING - BUFF / RED
- NEW BOUNDARY WALL

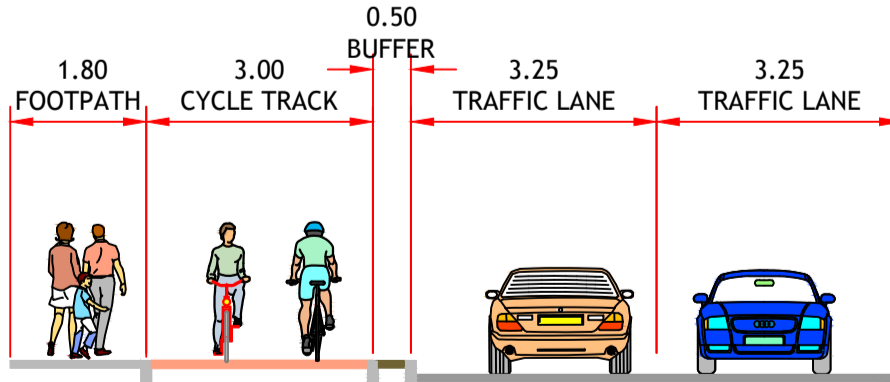

Location map:

Disclaimer:
 a. This drawing is to be used for the design element identified in the titlebox. Other information shown is to be considered indicative only. The drawing is to be read in conjunction with all other relevant design drawings.
 b. O.S. data used for plans are printed under © Ordnance Survey Ireland Government of Ireland. All rights reserved. Licence Number 2020/OSI_NIA_180 National Transport Authority. All elevations are in metres and relate to OSI Geoid Model (OSGM15) Mean Head. All Co-ordinates are in Irish Transverse Mercator Grid (ITM) as defined by OSI active local GPS station.

Rev	Date	Drn	Chk'd	App'd	Description
P01	18.10.2023	AK	BW	IL	DRAFT
P02	08.11.2023	AK	BW	SHP	REVISED DRAFT

Client: **NTA**
 Údarás Náisiúnta Iompair
 National Transport Authority

Engineering Designer: **Jacobs**

Date: 08.11.2023 | Scale: 1:500 @ A4 / 1:1000 | Drawn: AK | Checked: BW | Approved: SHP

Project Code: D3752500 | Originator Code: | QMS Code: |

Programme Title Navan Cycle Scheme - Beechmount to Balreask Manor			
Drawing Title General Arrangement			
Drawing File Name NCPS_MCC-JAC-HML-ZZ-DR-CR-0002_ver2_1	Sheet Number of 1	Status DRAFT	Rev P02


DO NOT SCALE USE FIGURED DIMENSIONS ONLY

DRAFT DRAWING SHEETS



Disclaimer
 a. This drawing is to be used for the design element identified in the titlebox. Other information shown is to be considered indicative only. The drawing is to be read in conjunction with all other relevant design drawings.
 b. O.S. data used for plans are printed under © Ordnance Survey Ireland Government of Ireland. All rights reserved. Licence Number 2020/OSI_NIA_180 National Transport Authority. All elevations are in metres and relate to OSI Geoid Model (OSGM15) Mean Head. All Co-ordinates are in Irish Transverse Mercator Grid (ITM) as defined by OSI active local GPS station.

Rev	Date	Drn	Chk'd	App'd	Description
P01	18.10.2023	AK	BW	IL	DRAFT
P02	08.11.2023	AK	BW	SHP	REVISED DRAFT

Client:  **NTA**
 Údarás Náisiúnta Iompair
 National Transport Authority

Engineering Designer: **Jacobs**

Date: 01.11.2023 Scale: 1:500 @ A4 / 1:1000
 Drawn: AK Checked: BW Approved: IL

Project Code: D3752500 Originator Code: QMS Code

Programme Title Navan Cycle Scheme - Beechmount to Balreask Manor			
Drawing Title General Arrangement			
Drawing File Name NCPS_MCC-JAC-HML-ZZ-DR-CR-0002_ver2_2	Sheet Number of 2	Status DRAFT	Rev P02

DO NOT SCALE USE FIGURED DIMENSIONS ONLY