


Project boundary and location are set on OSI baseline mapping and provided for reference only. The map details are only accurate to the resolution at which they were captured. Output scale is not indicative of data capture scale. Measurements should not be taken directly from this drawing. For exact measurements, please refer to the site layout map, which is based on topographical survey data.

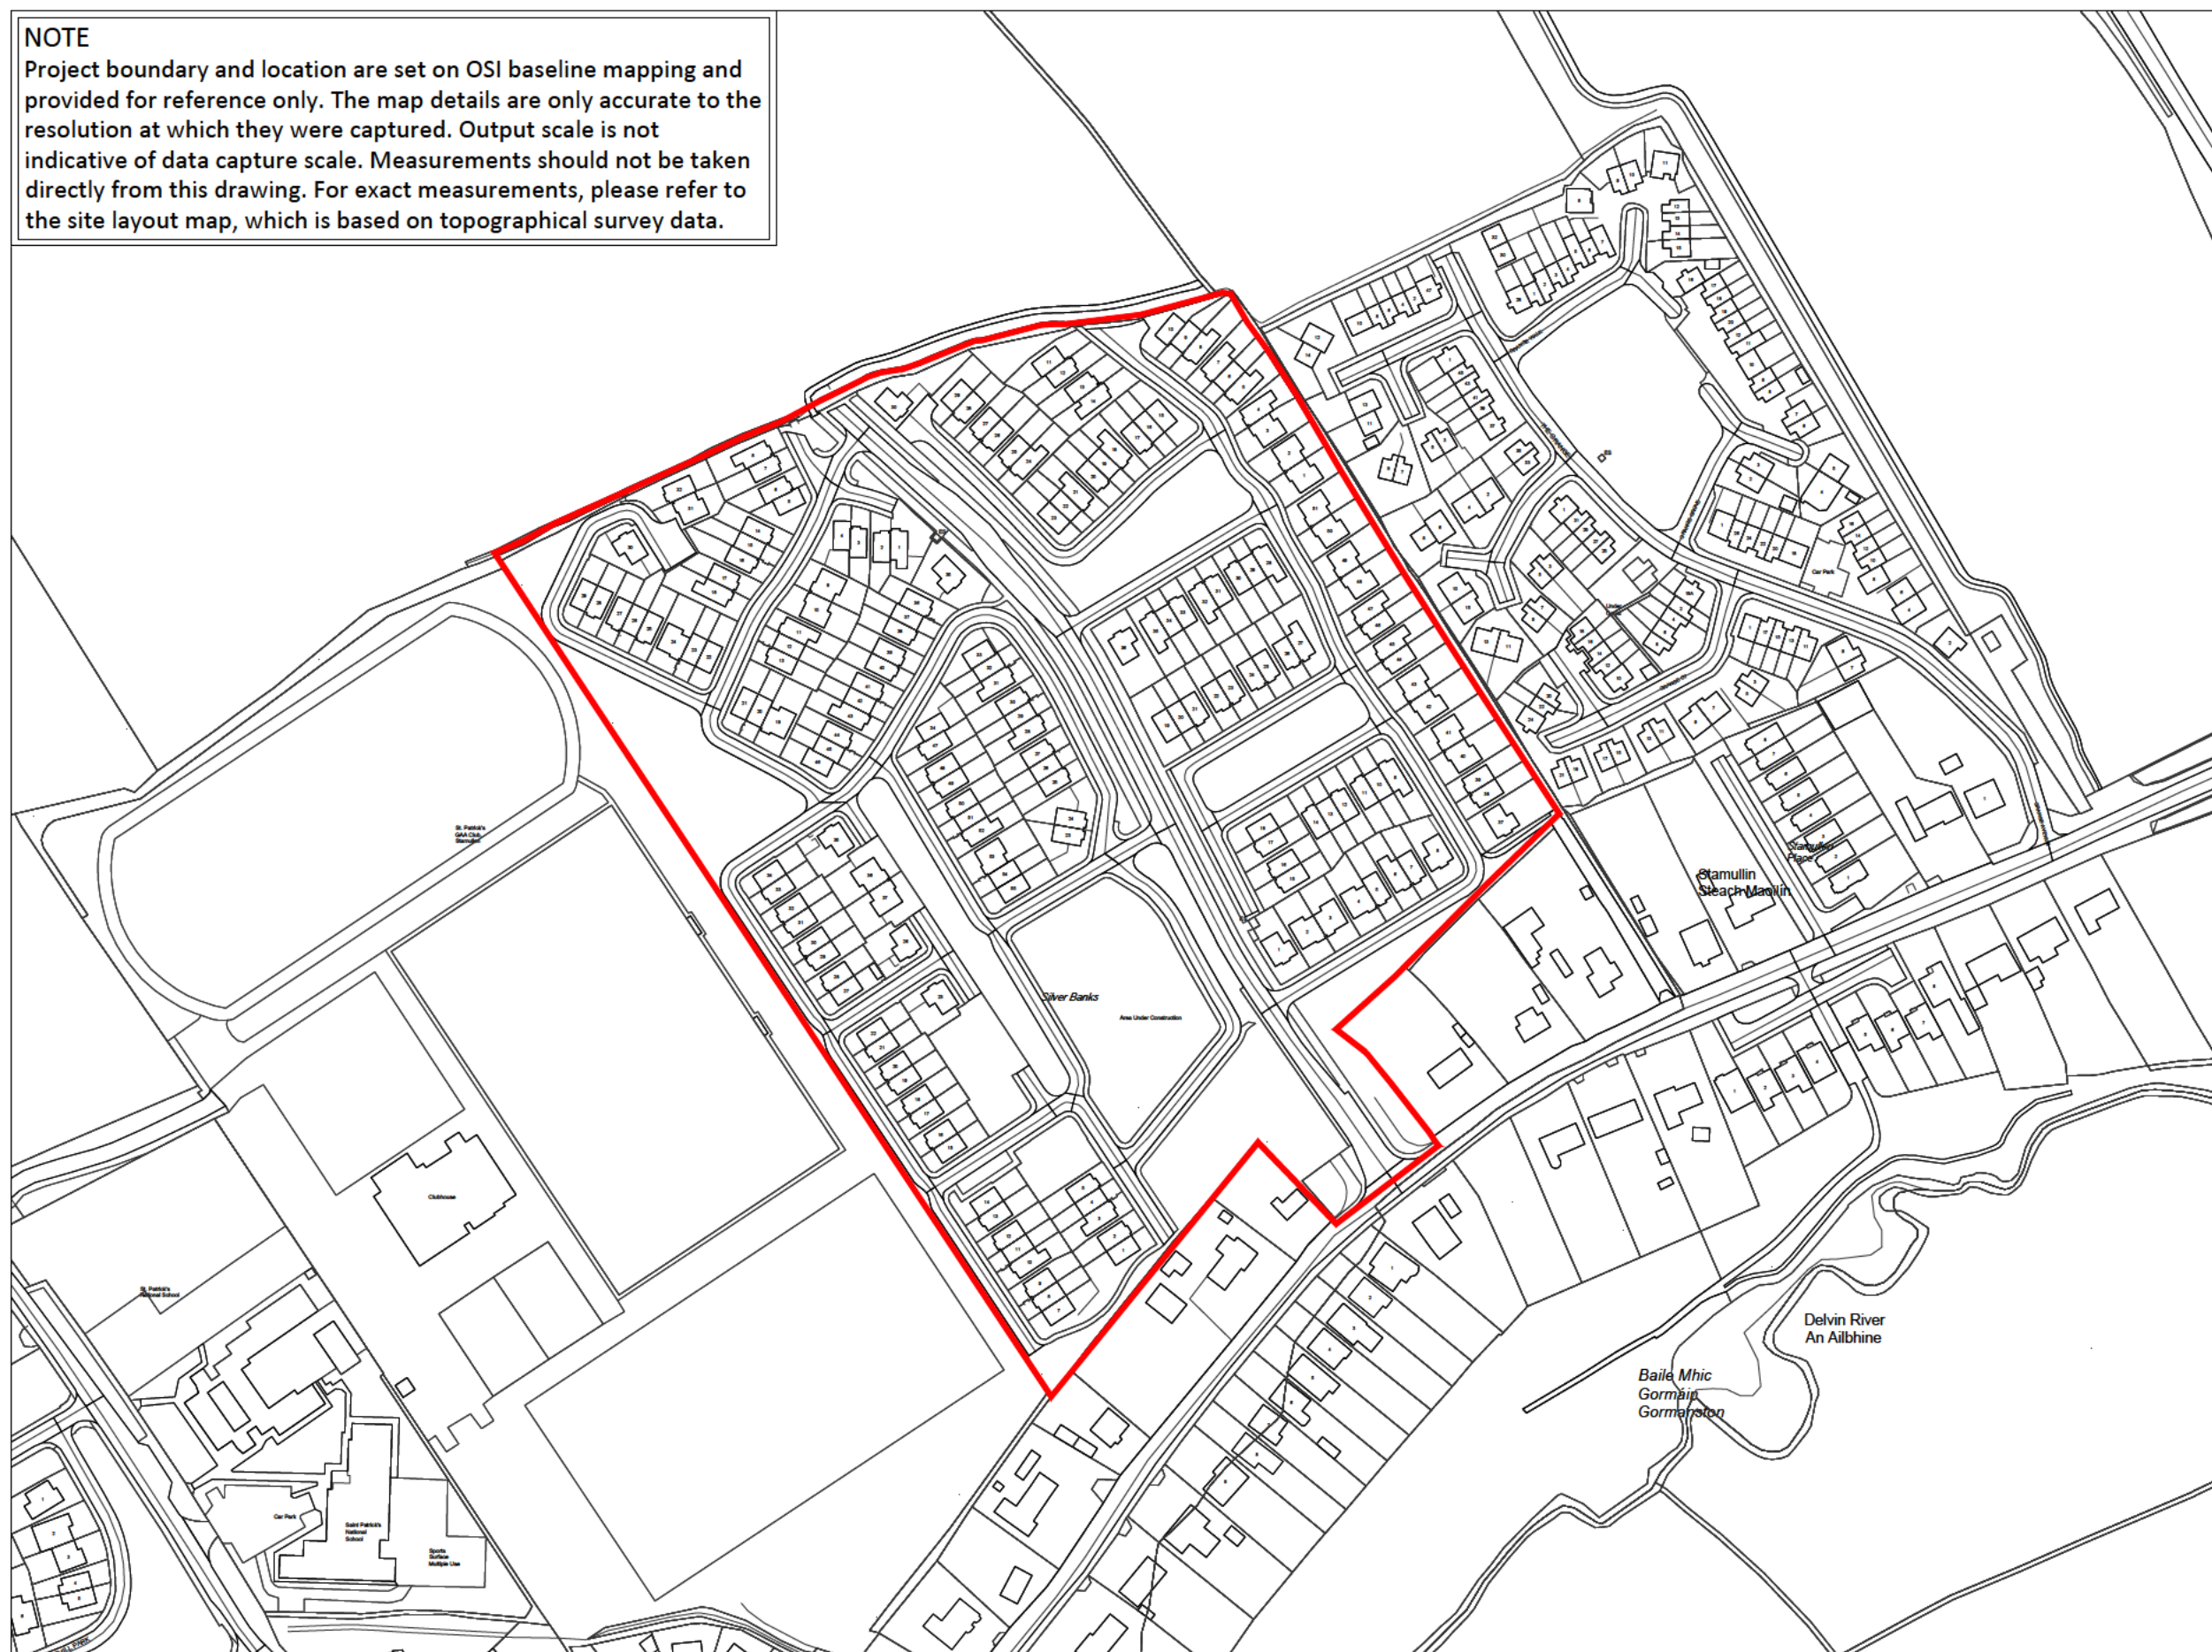

 SITE BOUNDARY

Description:
Digital Landscape Model (DLM)
Publisher / Source:
Ordnance Survey Ireland (OSi)
Data Source / Reference:
PRIME2
File Format:
Autodesk AutoCAD (DWG_R2013)
File Name:
v_50391862_1.dwg

Projection / Spatial Reference:
=====

Reference Index:

Map Series | Map Sheets
1:2,500 | 2513-B
1:2,500 | 2513-D

Data Extraction Date:
Date= 20-Mar-2024

Source Data Release:
=====

Product Version:
=====

License / Copyright:
Ordnance Survey Ireland Terms of Use
apply.
Please visit
www.osi.ie/about/terms-conditions.

Ordinance Survey Ireland, 2024

Compiled and published by Ordnance Survey Ireland, Phoenix Park, Dublin 8, Ireland.


Unauthorised reproduction infringes
Ordnance Survey Ireland and Government
of Ireland copyright.

All rights reserved. No part of this publication may be copied, reproduced or transmitted in any form or by any means without the prior written permission of the copyright owners.

The representation on this map of a road, track or footpath is not evidence of the existence of a right of way.

Ordinance Survey maps never show legal property boundaries, nor do they show ownership of physical features.

Copyright Licence 2024
Ordnance Survey Ireland Licence No.
CYAL 50378426
(Copyright) ORDNANCE SURVEY
IRELAND GOVERNMENT OF
IRELAND

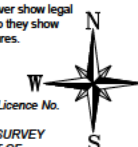

P1	ISSUE FOR PLANNING	29.03
No.	Revision/Issue	Date

Firm Name and Address



Project Name and Address

LANDS
AT STAMULLEN,
CO. MEATH

Drawing Title SITE LOCATION MAP	Date 29.03.24
Drawing No. 24057/P/002	Drawn MP
Scale Scale: 1:2500 @ A3	Sheet No.