




**AutoTURN Route 1 - Main Street West to Station Road**

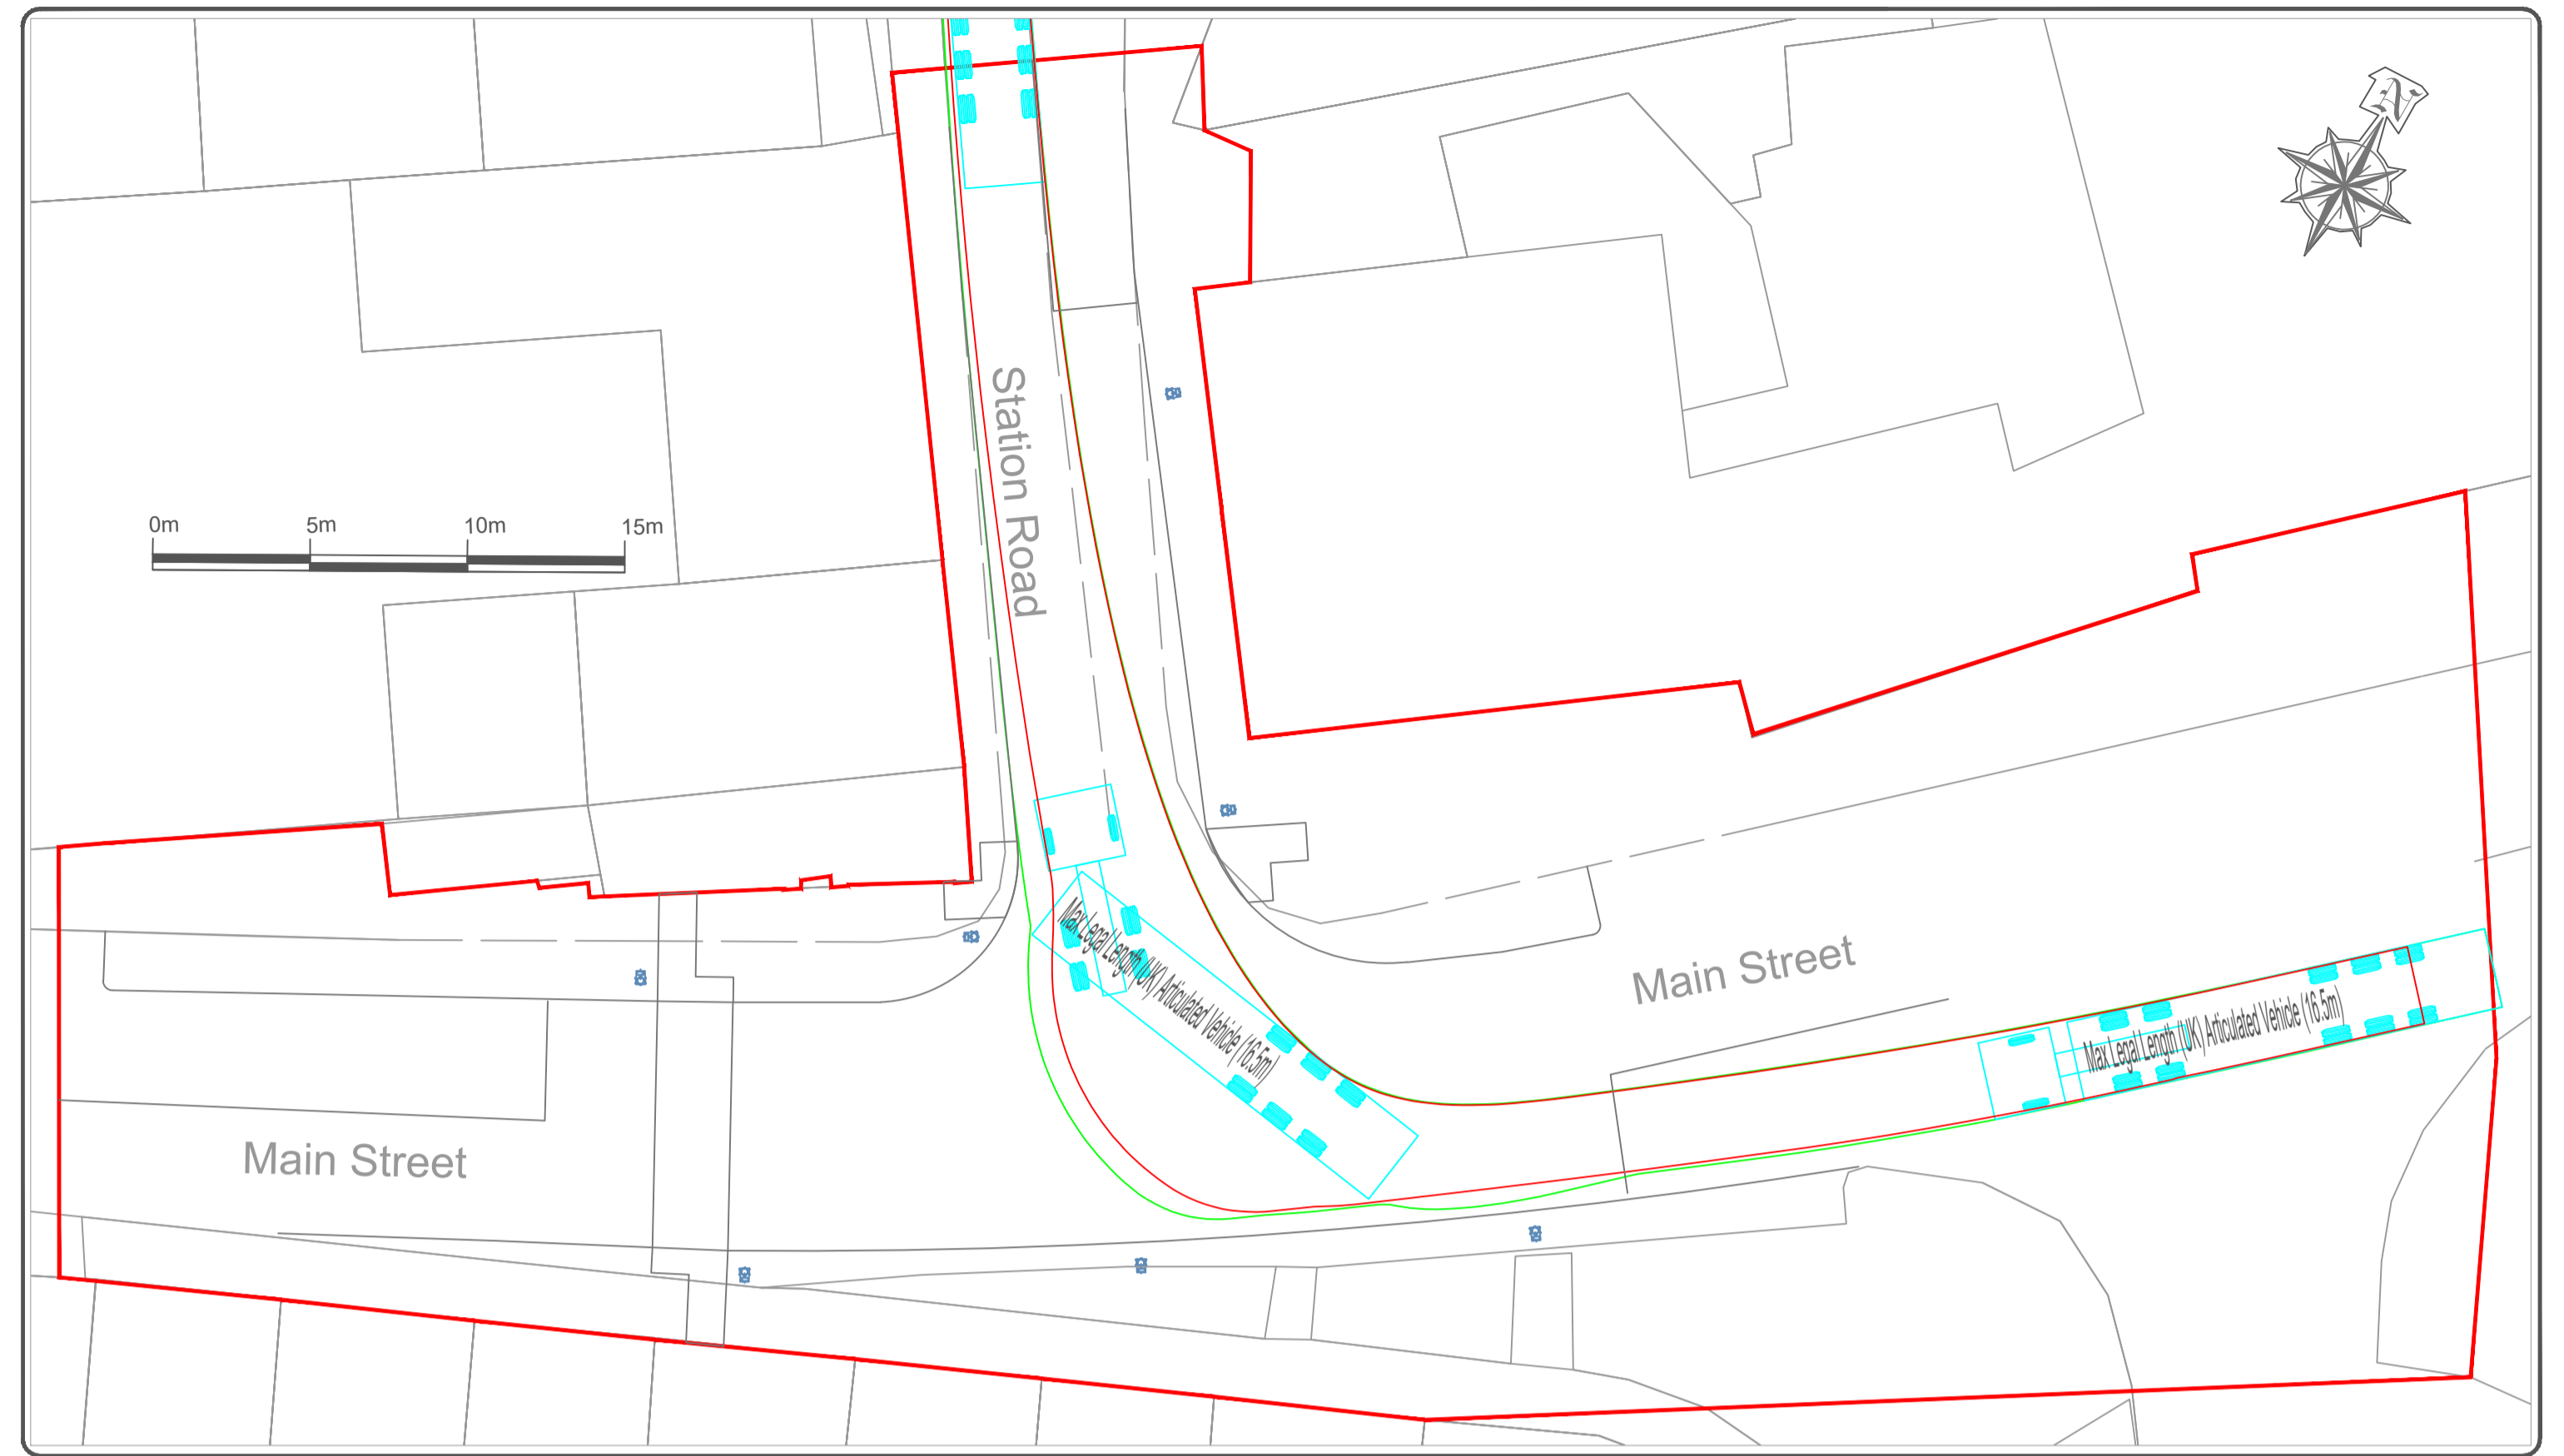

**AutoTURN Route 2 - Main Street East to Station Road**

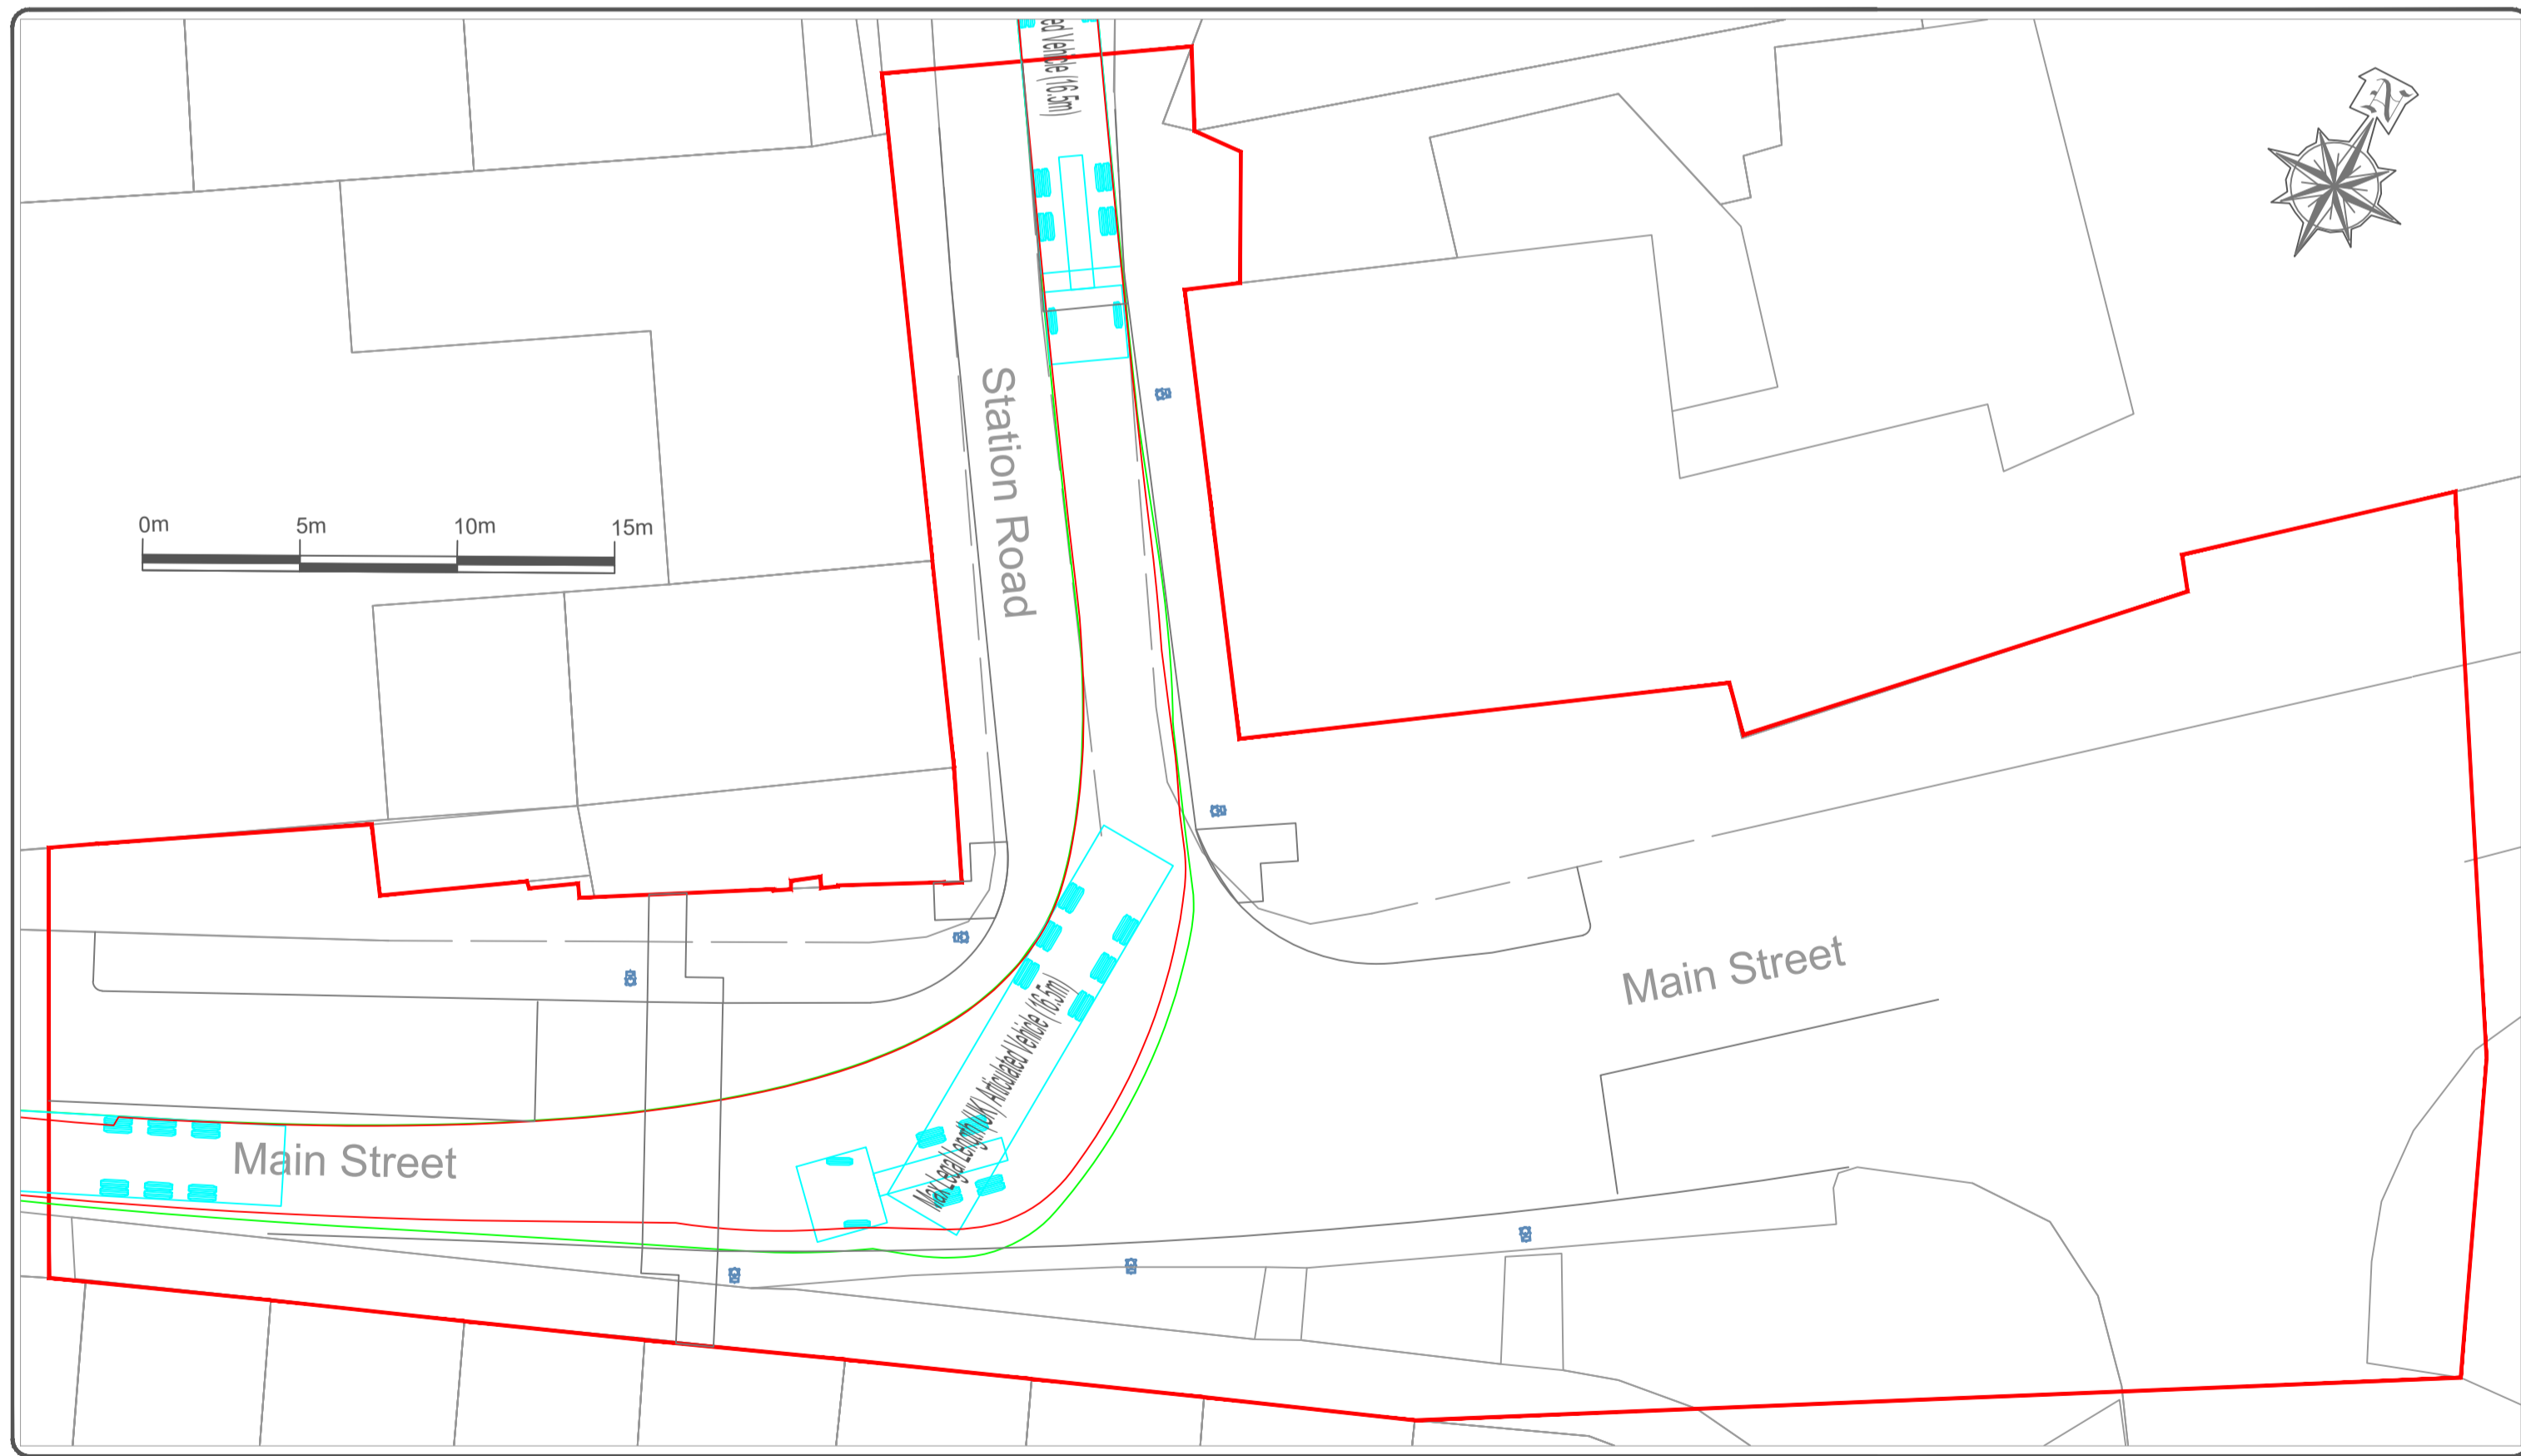


**AutoTURN Route 3 - Station Road to Main Street West**

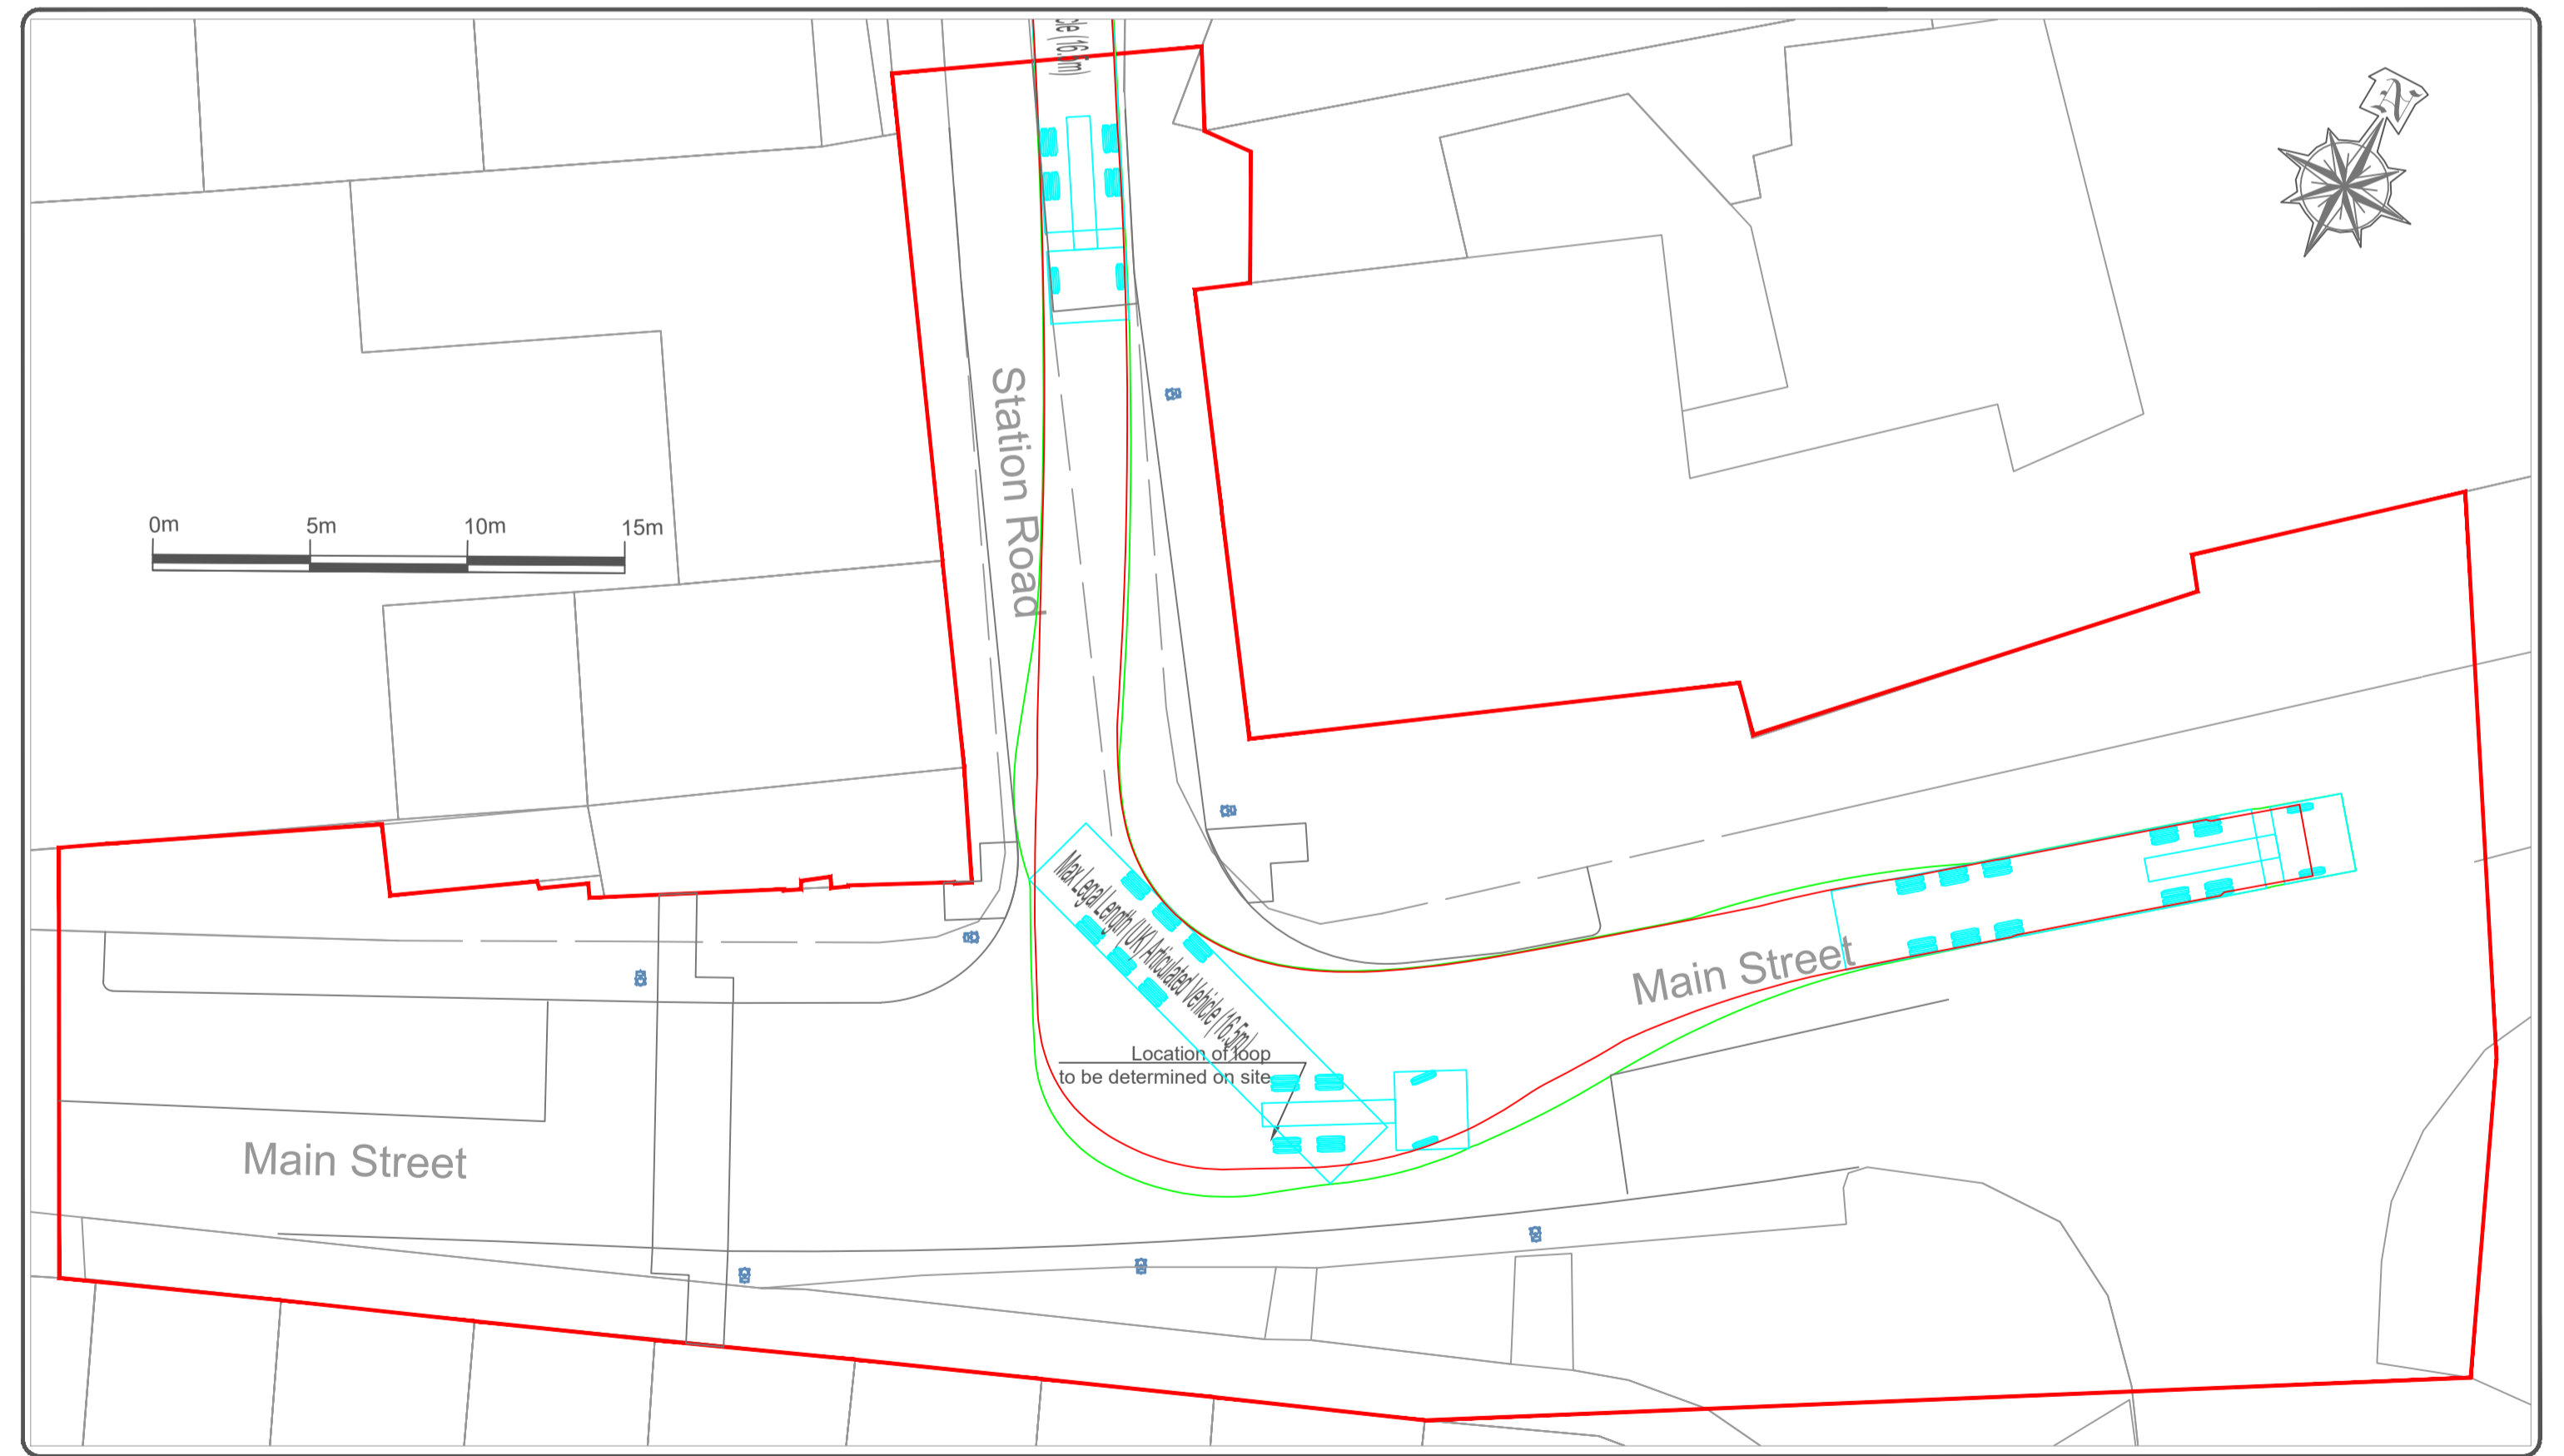

**AutoTURN Route 4 - Station Road to Main Street East**



Project: <b>Station Road Signalised Junction</b>			
Title: <b>AutoTURN - Main Street / Station Road</b>			
Note: <b>Read in conjunction with MCC Technical Specification &amp; Requirements Do not scale from drawing</b>			
M:\TRA\12 Operations_Maintenance\04 Lighting+Signals+CCTV\03_TS\02_Proj\26 Duleek Improvement Scheme\04 Final Design\26 L Station Road Junction Duleek 290124.dwg			
Scale: <b>NTS</b>	Drawn: <b>D.Muldoon</b>	Checked: <b>BC</b>	Date: <b>Jan. 2024</b>

 <b>comhairle chontae na mí</b> meath county council		
<b>Meath County Council</b> Buvinda House Navan County Meath	<b>Tel. 046 909700</b> <b>Fax. 046 9097001</b> <b>Web. www.meathcoco.ie</b>	
Drawing No.: <b>TRA-12-04-03-02-26L</b>	Reference: <b>ATR A1</b>	Revision: <b>T_0</b>