
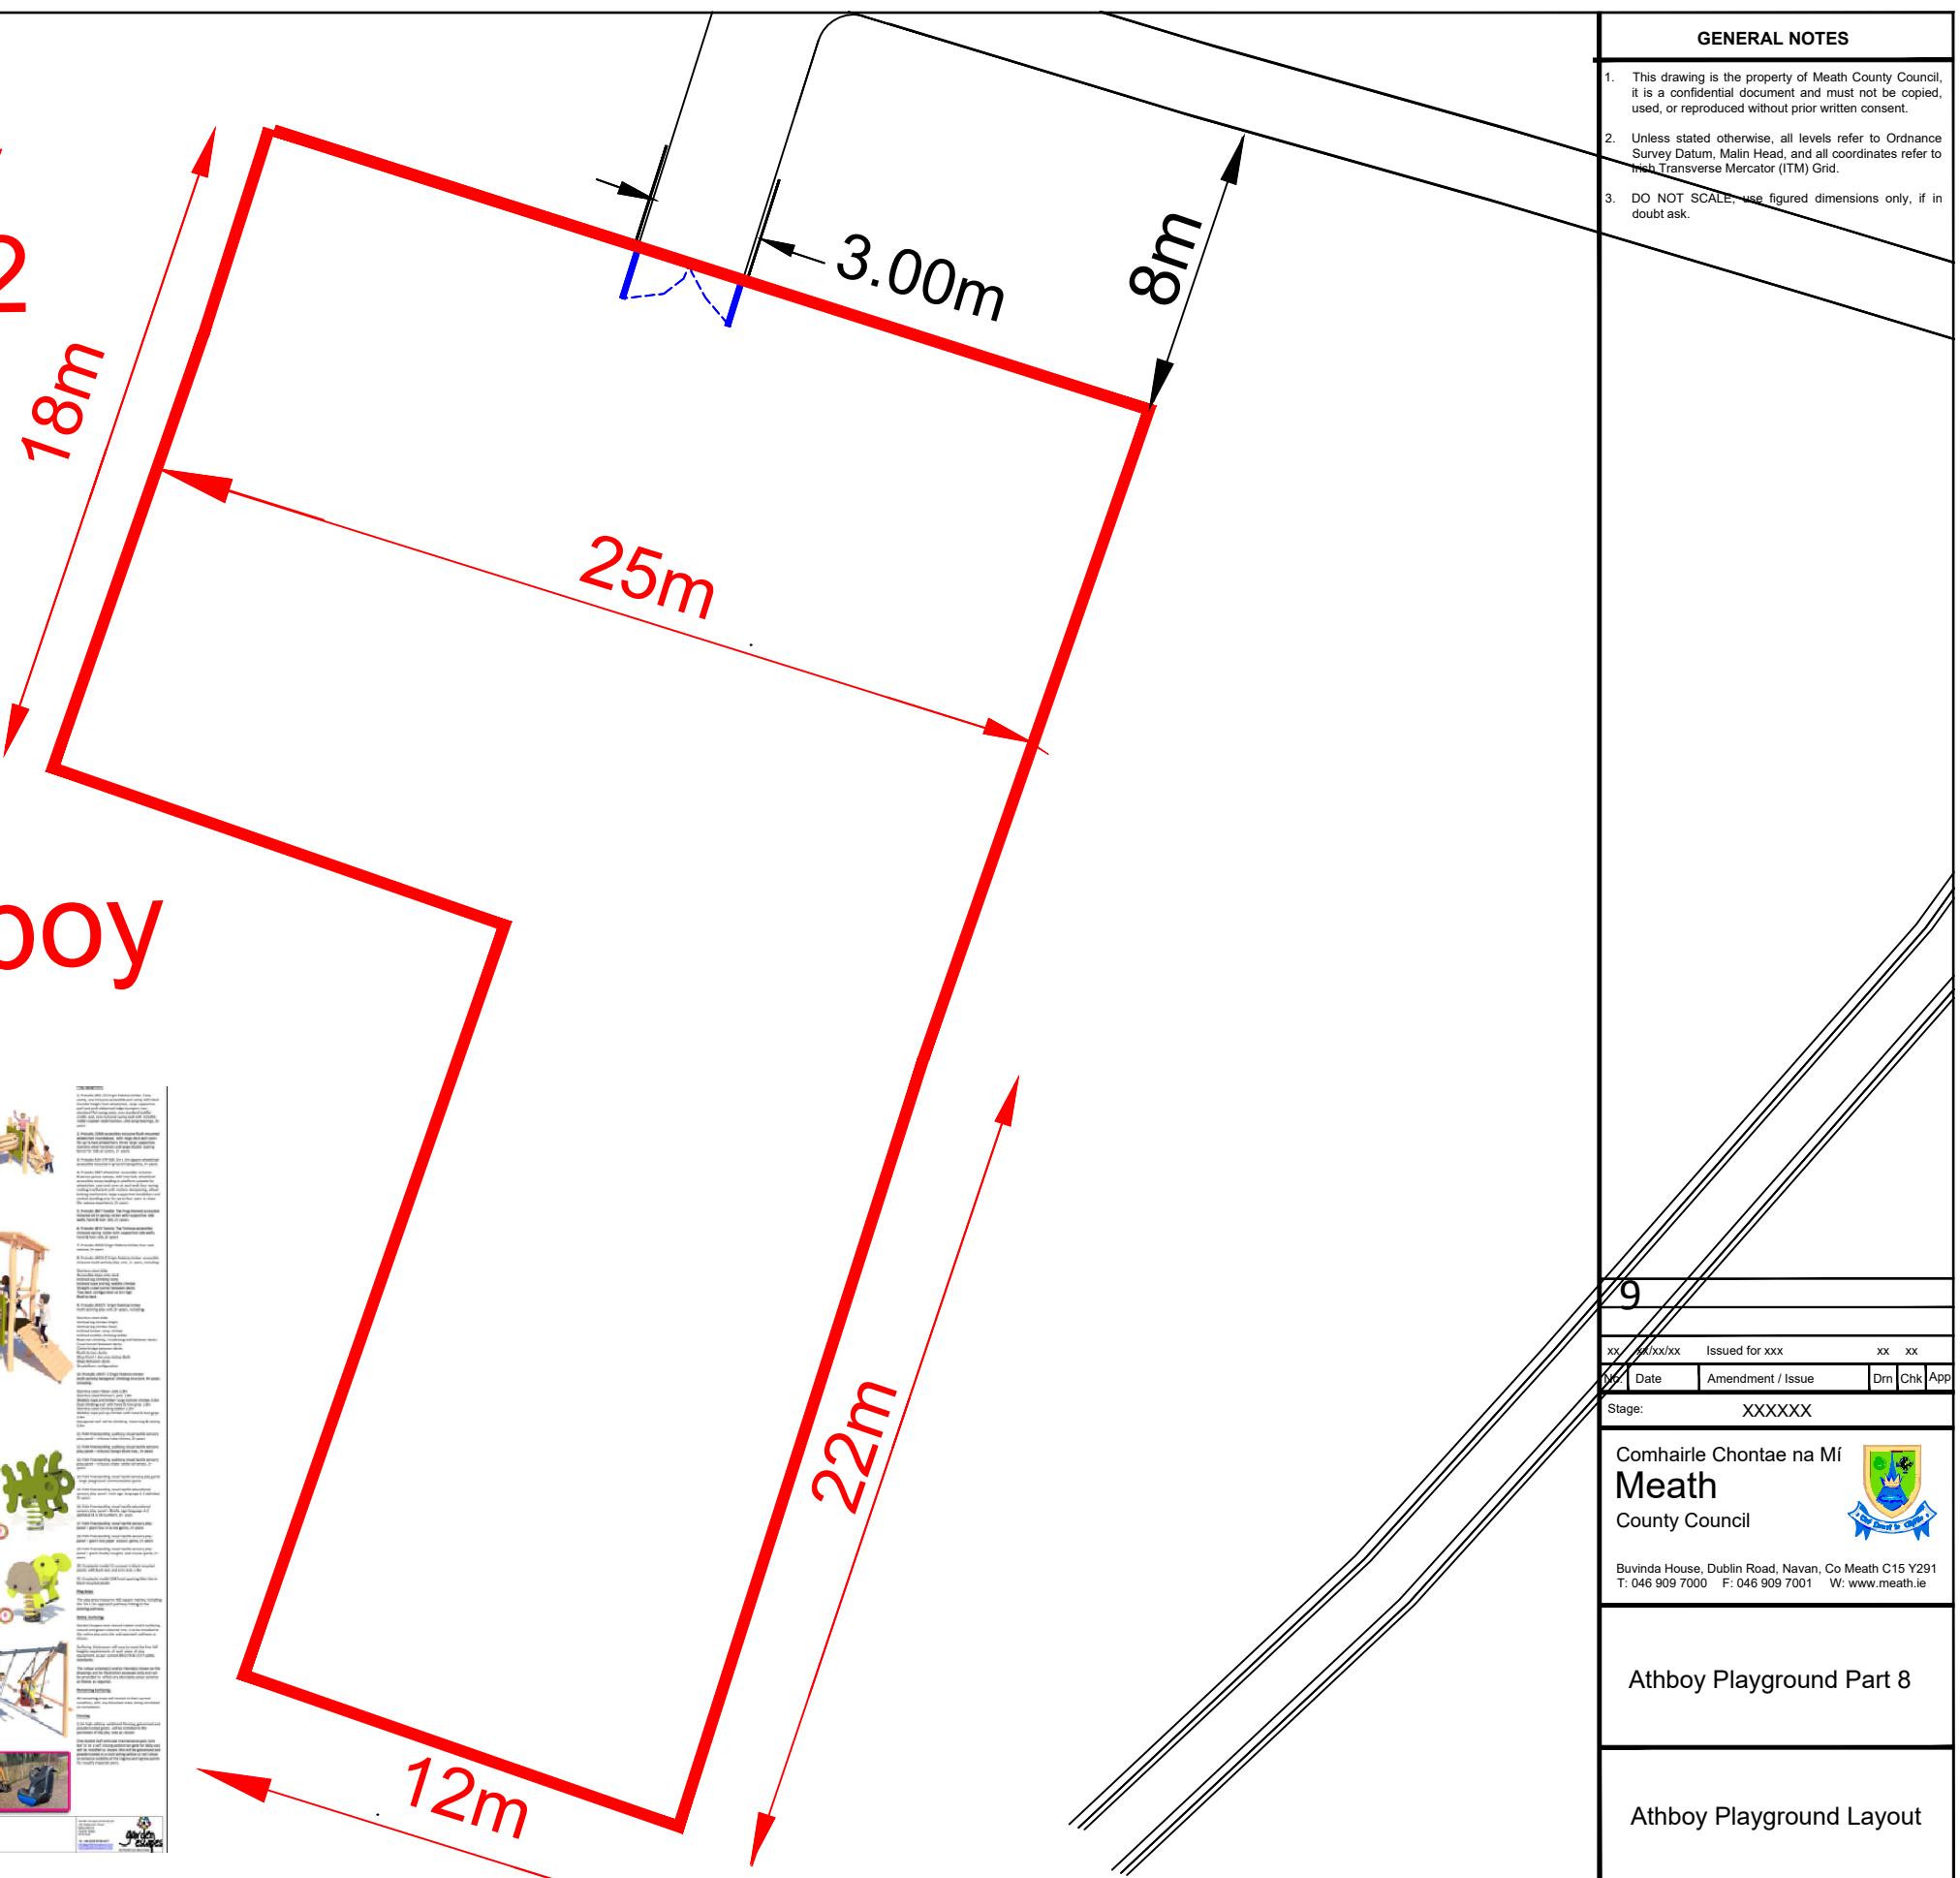


# Fair Green Athboy Playground 714m<sup>2</sup>

## Fair Green Athboy

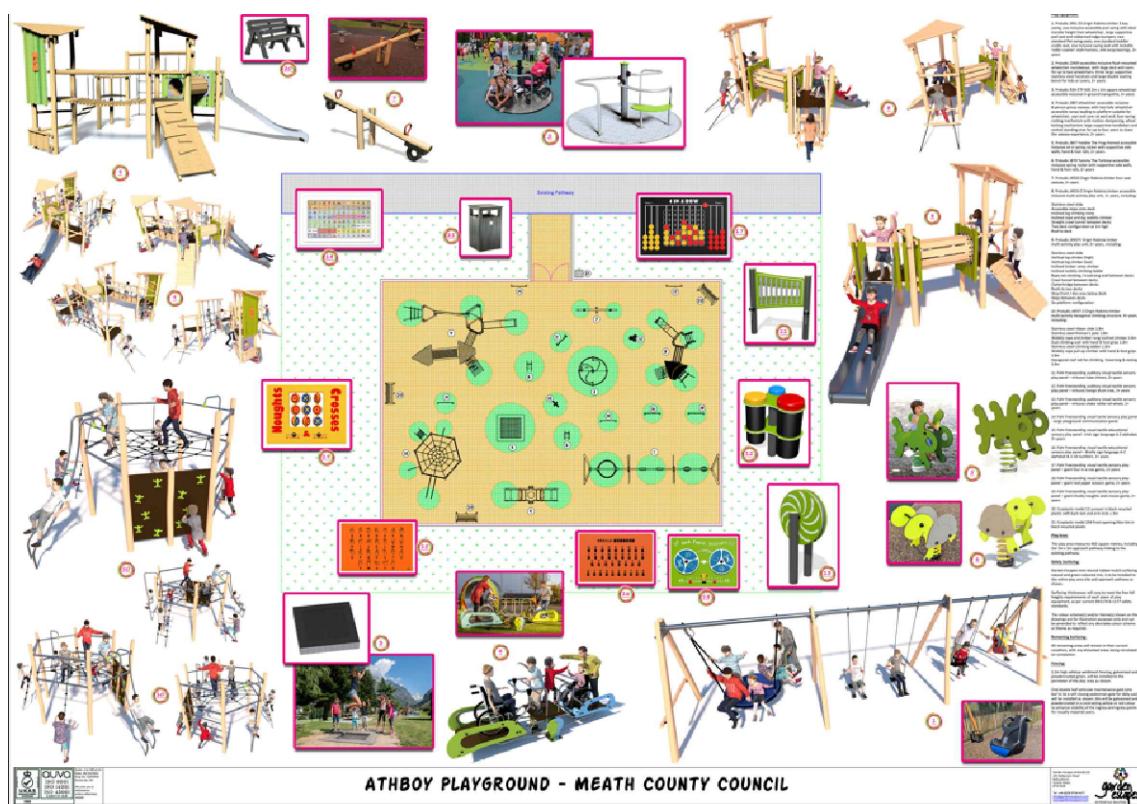

### GENERAL NOTES

1. This drawing is the property of Meath County Council, it is a confidential document and must not be copied, used, or reproduced without prior written consent.
2. Unless stated otherwise, all levels refer to Ordnance Survey Datum, Malin Head, and all coordinates refer to Meath Transverse Mercator (ITM) Grid.
3. DO NOT SCALE, use figured dimensions only, if in doubt ask.

xx/xx/xx	Issued for xxx	xx/xx
Date	Amendment / Issue	Dm Chk App
Stage: XXXXXX		

Comhairle Chontae na Mí  
**Meath**  
County Council

Buivida House, Dublin Road, Navan, Co Meath C15 Y291  
T: 046 909 7000 F: 046 909 7001 W: www.meath.ie

Athboy Playground Part 8

Athboy Playground Layout

Drawn by: PT	Checked by: PT	Approved by: PT
File Reference: V/Com/Com&Ent/Play Pol/Playground/Part 8 Athboy		
Scale: 1/200@A3	Drg. No: MCC.2.10.24 LOC	Rev:
Date: 02/10/2024		