



- Legend**
- Proposed Planning Application Boundary
  - Existing Wayleave
  - Zone of Notification
  - Surface Water / Drainage Features
  - Existing Overhead Power Lines
  - ▨ Existing Water Treatment Station
  - Existing Road
  - Existing Timber Walkway
  - Existing Mud Path
  - Existing Gravel Path
  - Existing Unidentified Grass Path

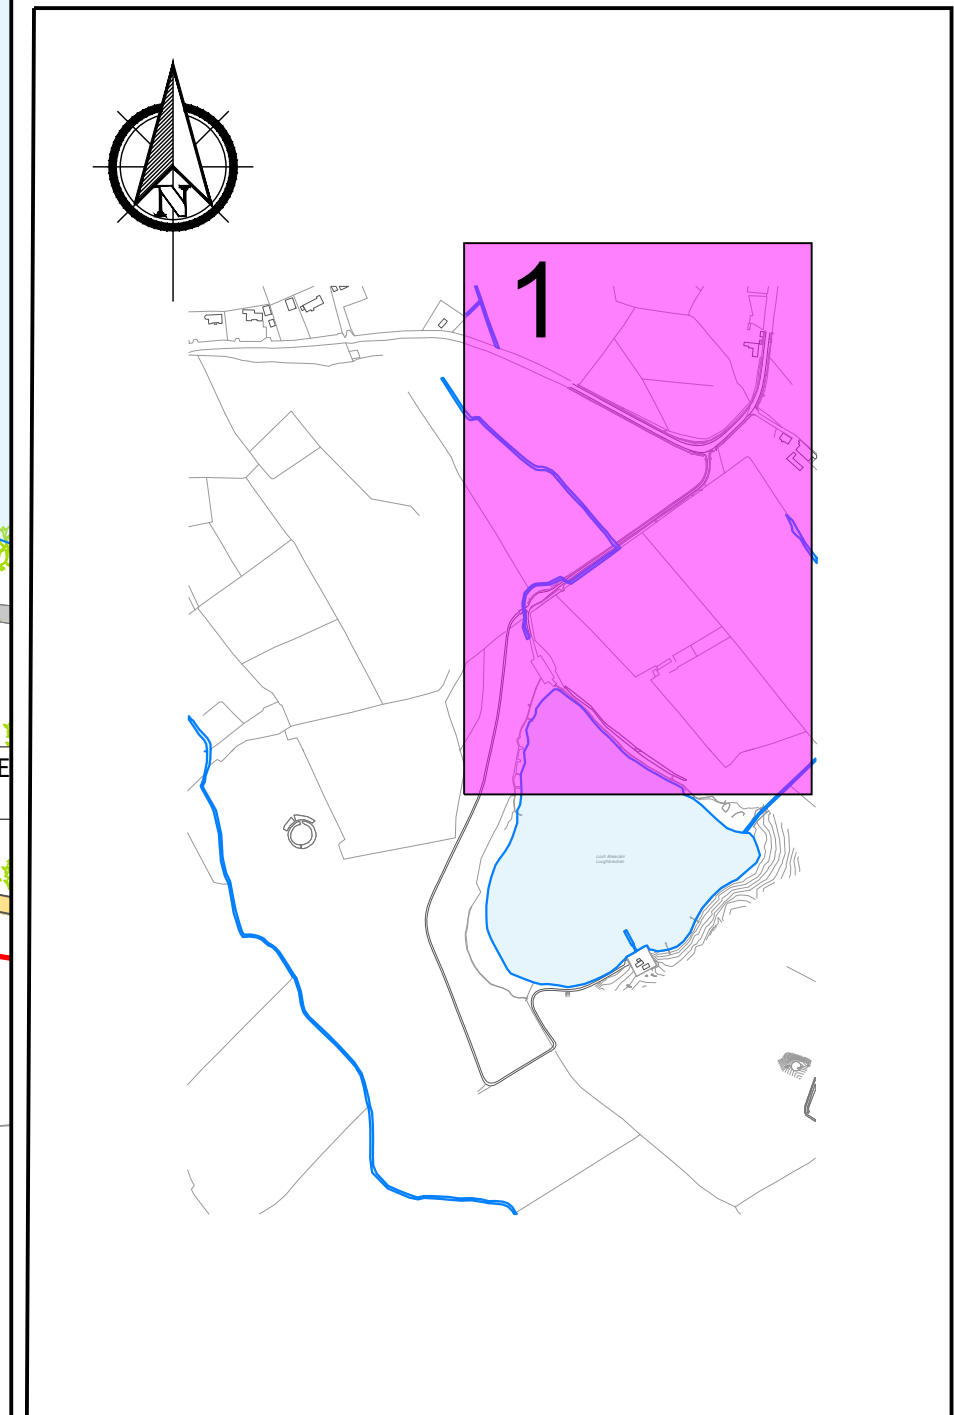

**SHEET 1**  
Scale 1:1000

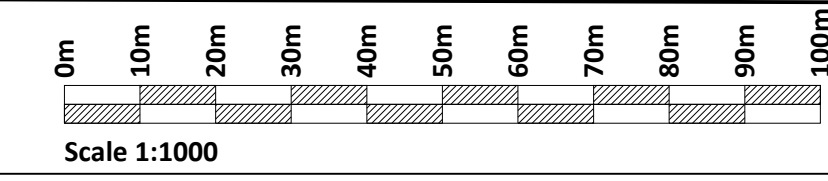

**KEY PLAN**  
Scale 1:10000

If Applicable : Ordnance Survey Ireland Licence No. CYAL50221678 © Ordnance Survey Ireland and Government of Ireland



No part of this document may be reproduced or transmitted in any form or stored in any retrieval system of any nature without the written permission of Fehily Timoney & Company as copyright holder except as agreed for use on the project for which the document was originally issued. Do not scale. Use figured dimensions only. If in doubt - Ask!

Rev.	Description	App By	Date
A	ISSUE FOR PLANNING	TR	10.10.24

PROJECT	<b>DEVELOPMENT AT LOUGH BRACKEN, CO. MEATH</b>		
SHEET	<b>EXISTING SITE LAYOUT PLAN SHEET 1 OF 3</b>		

CLIENT			
Date	26.09.24	Project number	P23-013
Drawn by	IS	Drawing Number	P23-013-0100-0003
Checked by	EA	Rev	<b>A</b>
Scale (@ A1)		1:1000	

O:\ACAD\2023\P23-013\P23-013-0100-0003

10 October 2024