



- Legend**
- Proposed Planning Application Boundary
  - Zone of Notification
  - Surface Water / Drainage Features
  - Existing Overhead Power Lines
  - Existing Water Treatment Station
  - Forestry Road Walk
  - Universal Multi-Access Walk
  - Scots Pine / Moat Loop Walk
  - Lough Bracken Lake Loop Walk / Fishing Access
  - Existing Road
  - Existing Road to be Retained
  - Existing Road to be Resurface
  - Proposed Passing Bay
  - Proposed Boardwalk
  - Geoweb Cellular Confinement System
  - Existing Path to be Retained
  - Proposed Lake Bank Reinforcement
  - Proposed Play Area
  - Proposed Fence
  - Buffer Zone

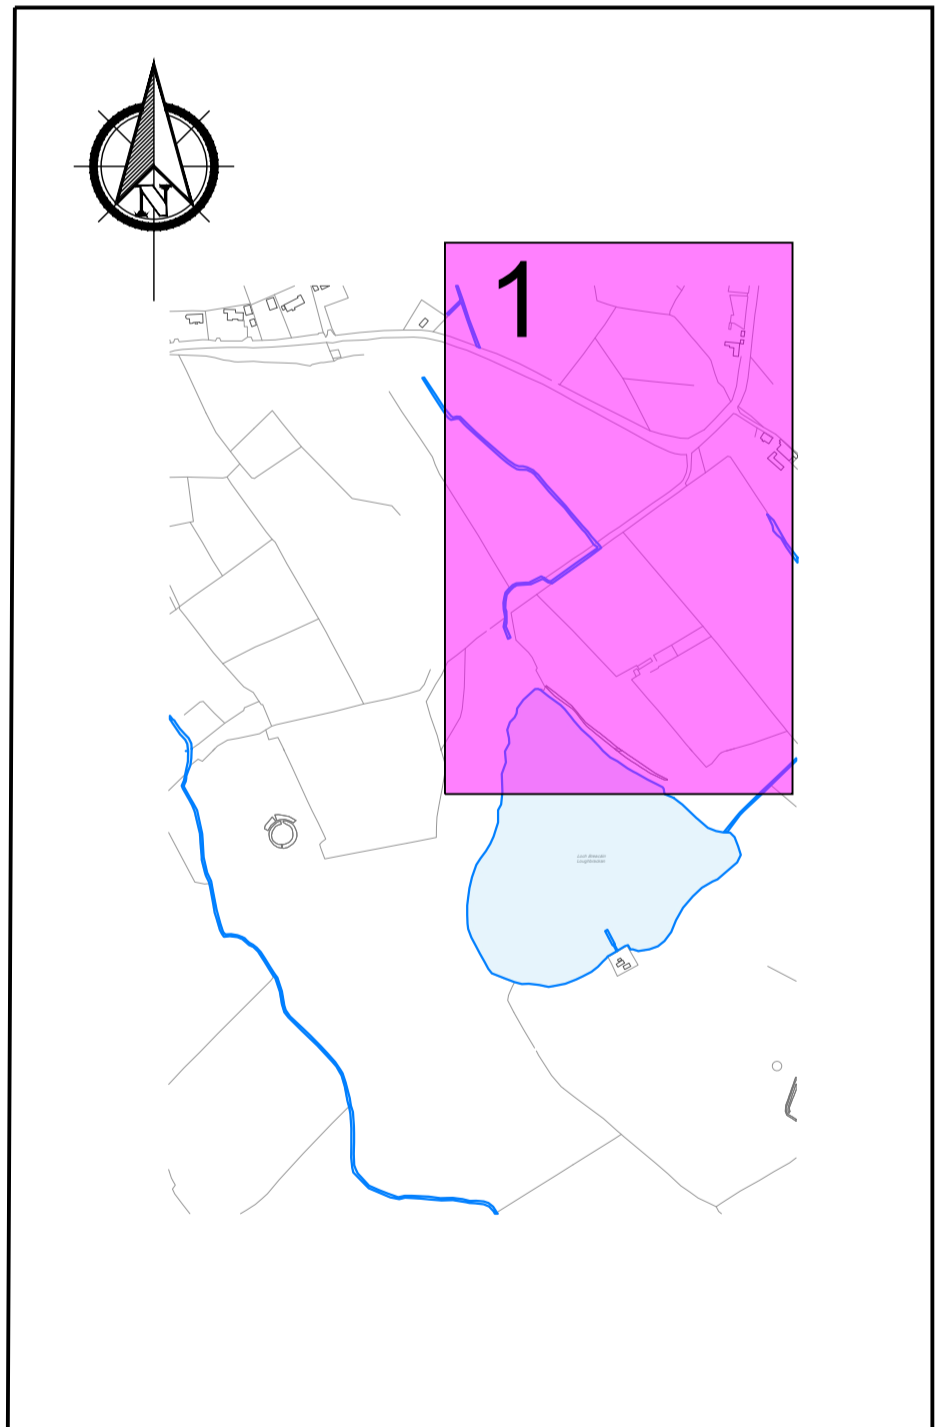

**SHEET 1**  
Scale 1:1000

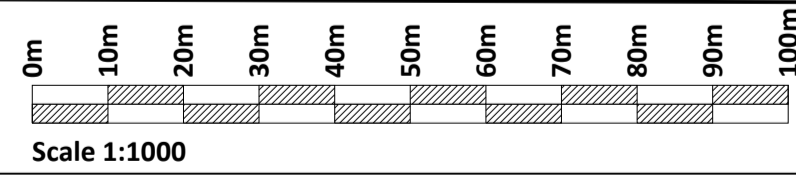

**KEY PLAN**  
Scale 1:10000

If Applicable : Ordnance Survey Ireland Licence No. CYAL50221678 © Ordnance Survey Ireland and Government of Ireland



No part of this document may be reproduced or transmitted in any form or stored in any retrieval system of any nature without the written permission of Fehily Timoney & Company as copyright holder except as agreed for use on the project for which the document was originally issued. Do not scale. Use figured dimensions only. If in doubt - Ask!

Rev.	Description	App By	Date
A	ISSUE FOR PLANNING	TR	10.10.24

PROJECT	<b>DEVELOPMENT AT LOUGH BRACKEN, CO. MEATH</b>		
SHEET	<b>PROPOSED SITE LAYOUT PLAN SHEET 1 OF 3</b>		

CLIENT			
Date	26.09.24	Project number	P23-013
Drawn by	IS	Drawing Number	<b>P23-013-0100-0006</b>
Checked by	EA	Scale (@ A1)	1:1000
		Rev	<b>A</b>

O:\ACAD\2023\23-013\23-013-0100-0006

10 October 2024