

If Applicable : Ordnance Survey Ireland Licence No. CYAL50221678 © Ordnance Survey Ireland and Government of Ireland




Cork | Dublin | Carlow  
www.fehilytimoney.ie

No part of this document may be reproduced or transmitted in any form or stored in any retrieval system of any nature without the written permission of Fehily Timoney & Company as copyright holder except as agreed for use on the project for which the document was originally issued. Do not scale. Use figured dimensions only. If in doubt - Ask!

Rev.	Description	App By	Date
A	ISSUE FOR PLANNING	GF	10.10.24

Scale 1:500

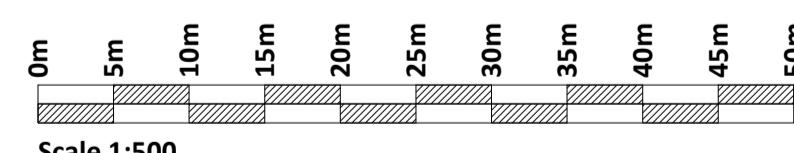

PROJECT	CLIENT	
DEVELOPMENT AT LOUGH BRACKEN, CO. MEATH	 comhairle chontae na mí meath county council	
SHEET	Date 17.05.24	Project number P23-013
PROPOSED LAYOUT OF LAY-BYS	Drawing Number P23-013-0101-0007	Scale (@ A1 ) 1:500
	Drawn by AQ	Rev A
	Checked by PW	