



**TYPICAL BOARDWALK WITH RAILING DETAIL**  
**PLAN**  
 Scale 1:20

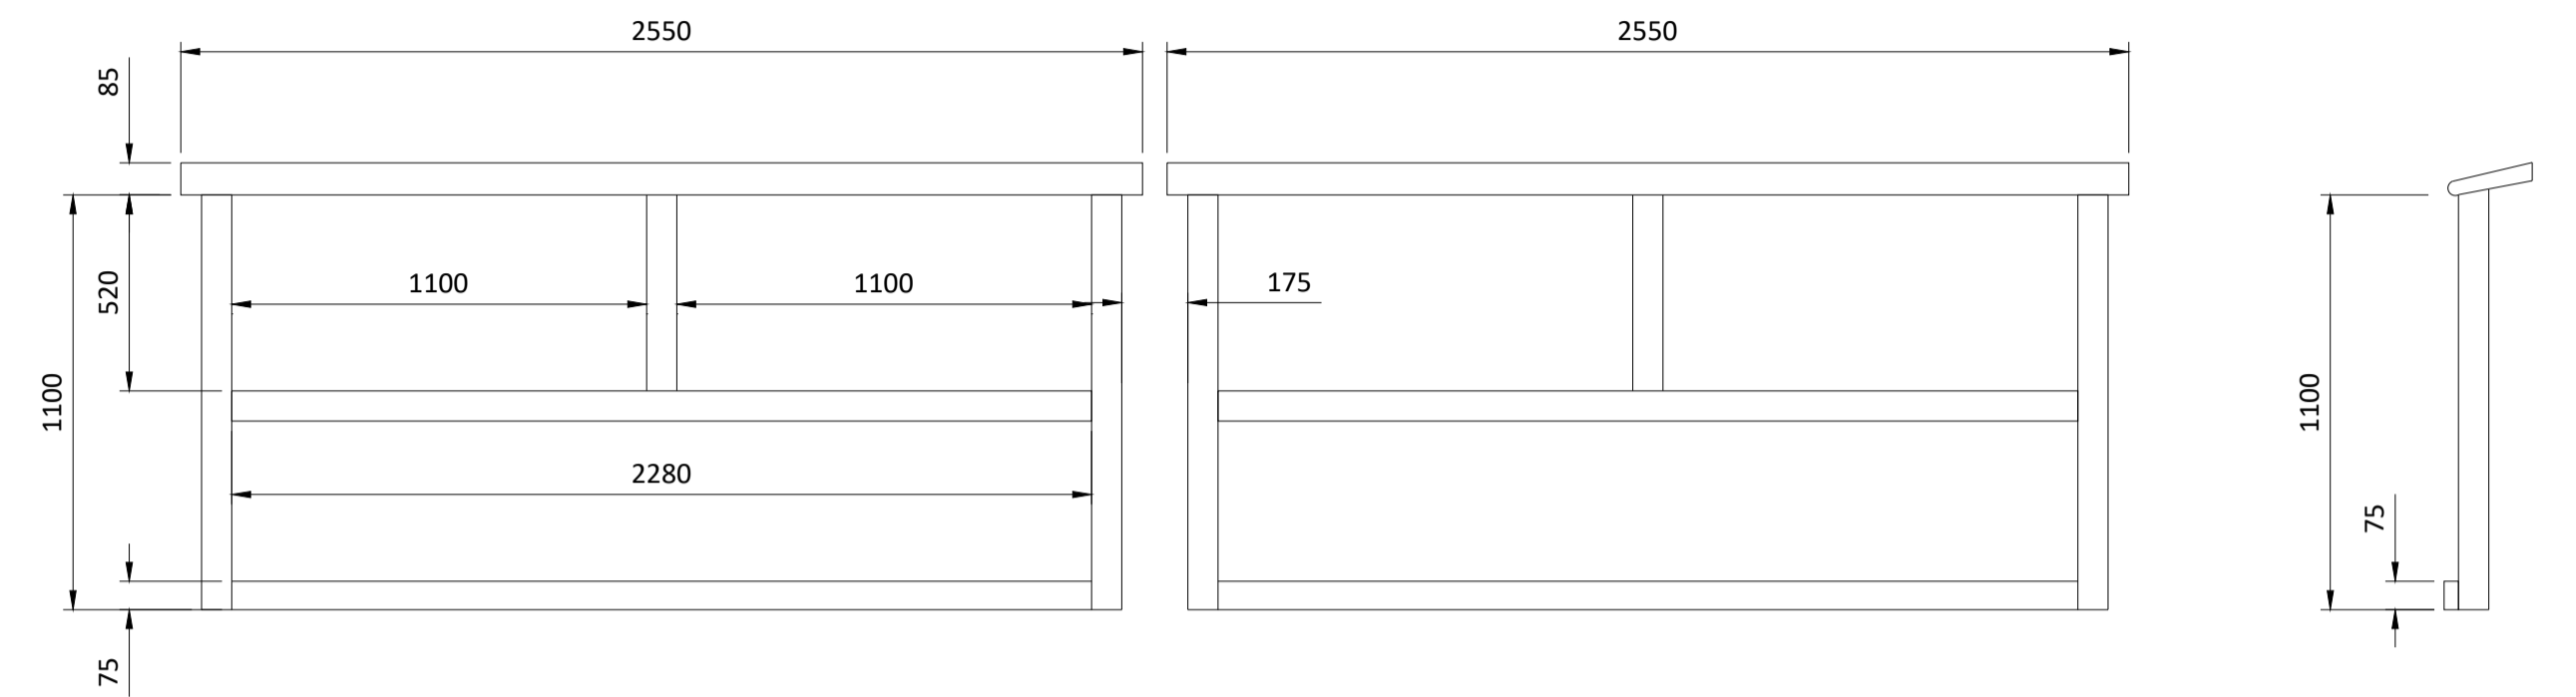

**TYPICAL SAFETY RAILING DETAIL**  
 Scale 1:20

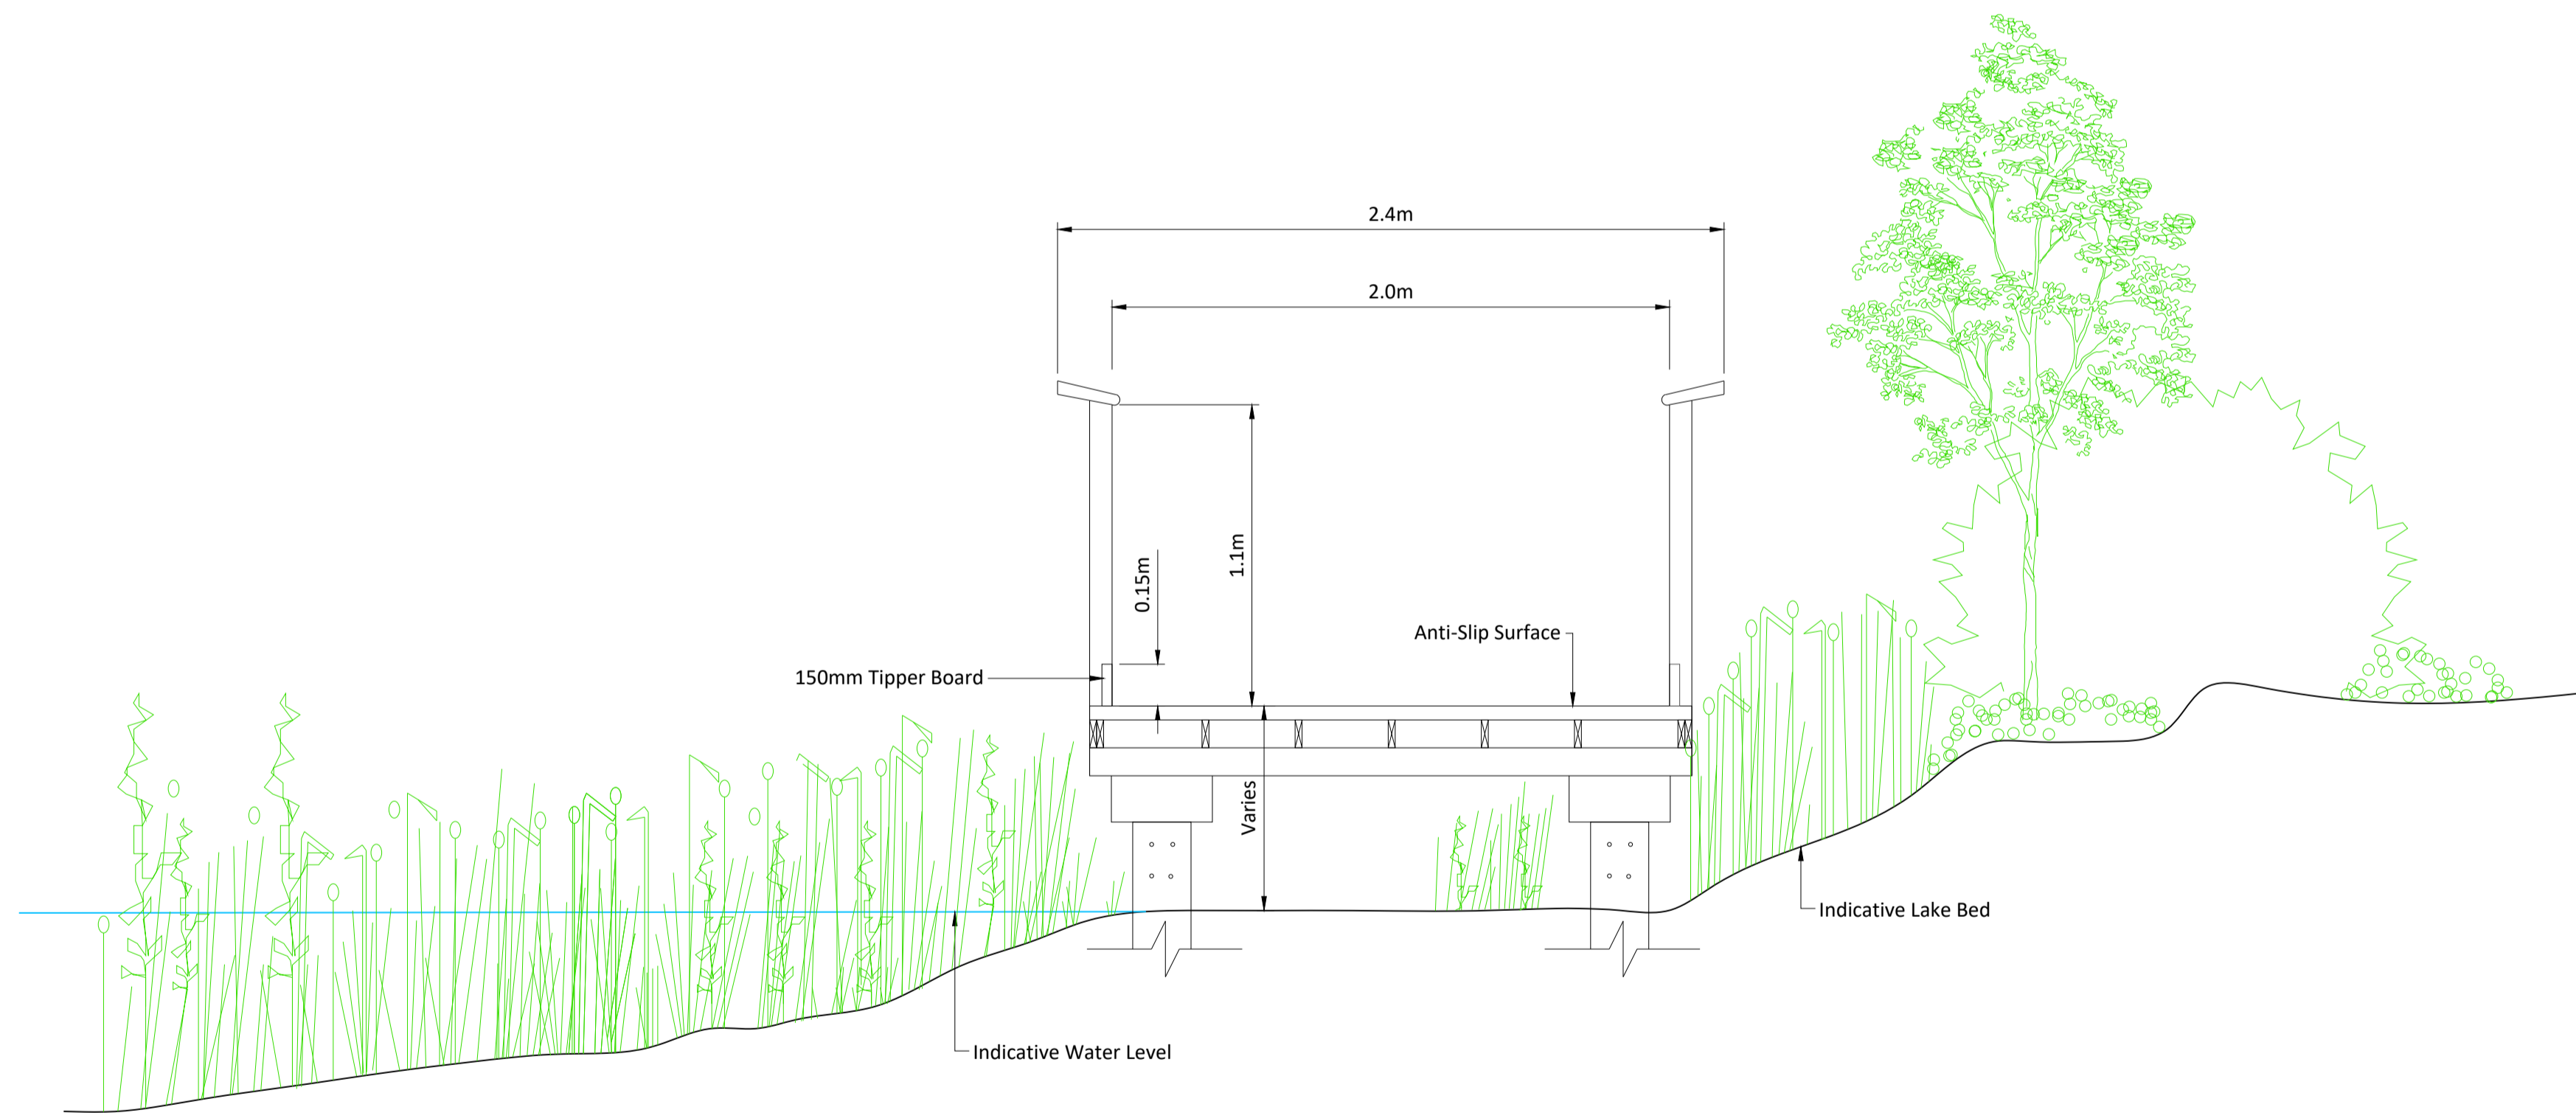


**TYPICAL BOARDWALK WITH RAILING DETAIL**  
**ELEVATION**  
 Scale 1:20

If Applicable : Ordnance Survey Ireland Licence No. CYAL50221678 ©Ordnance Survey Ireland and Government of Ireland



No part of this document may be reproduced or transmitted in any form or stored in any retrieval system of any nature without the written permission of Fehily Timoney & Company as copyright holder except as agreed for use on the project for which the document was originally issued. Do not scale. Use figured dimensions only. If in doubt - Ask!

Rev.	Description	App By	Date
A	ISSUE FOR PLANNING	TR	10.10.24

<b>PROJECT</b> DEVELOPMENT AT LOUGH BRACKEN, CO. MEATH		<b>CLIENT</b>  <b>comhairle chontae na mí</b> <i>meath county council</i>	
<b>SHEET</b> PROPOSED BOARDWALK WITH RAILING		Date 26.09.24 Drawn by IS Checked by EA	Project number P23-013 Drawing Number <b>P23-013-0400-0002</b> Scale (@ A1) AS SHOWN Rev <b>A</b>

O:\ACAD\2023\P23-013\P23-013-0400-0002

Thursday 10 October 2024