



**TYPICAL ANGLING STAND DETAIL
PLAN**
Scale 1:25

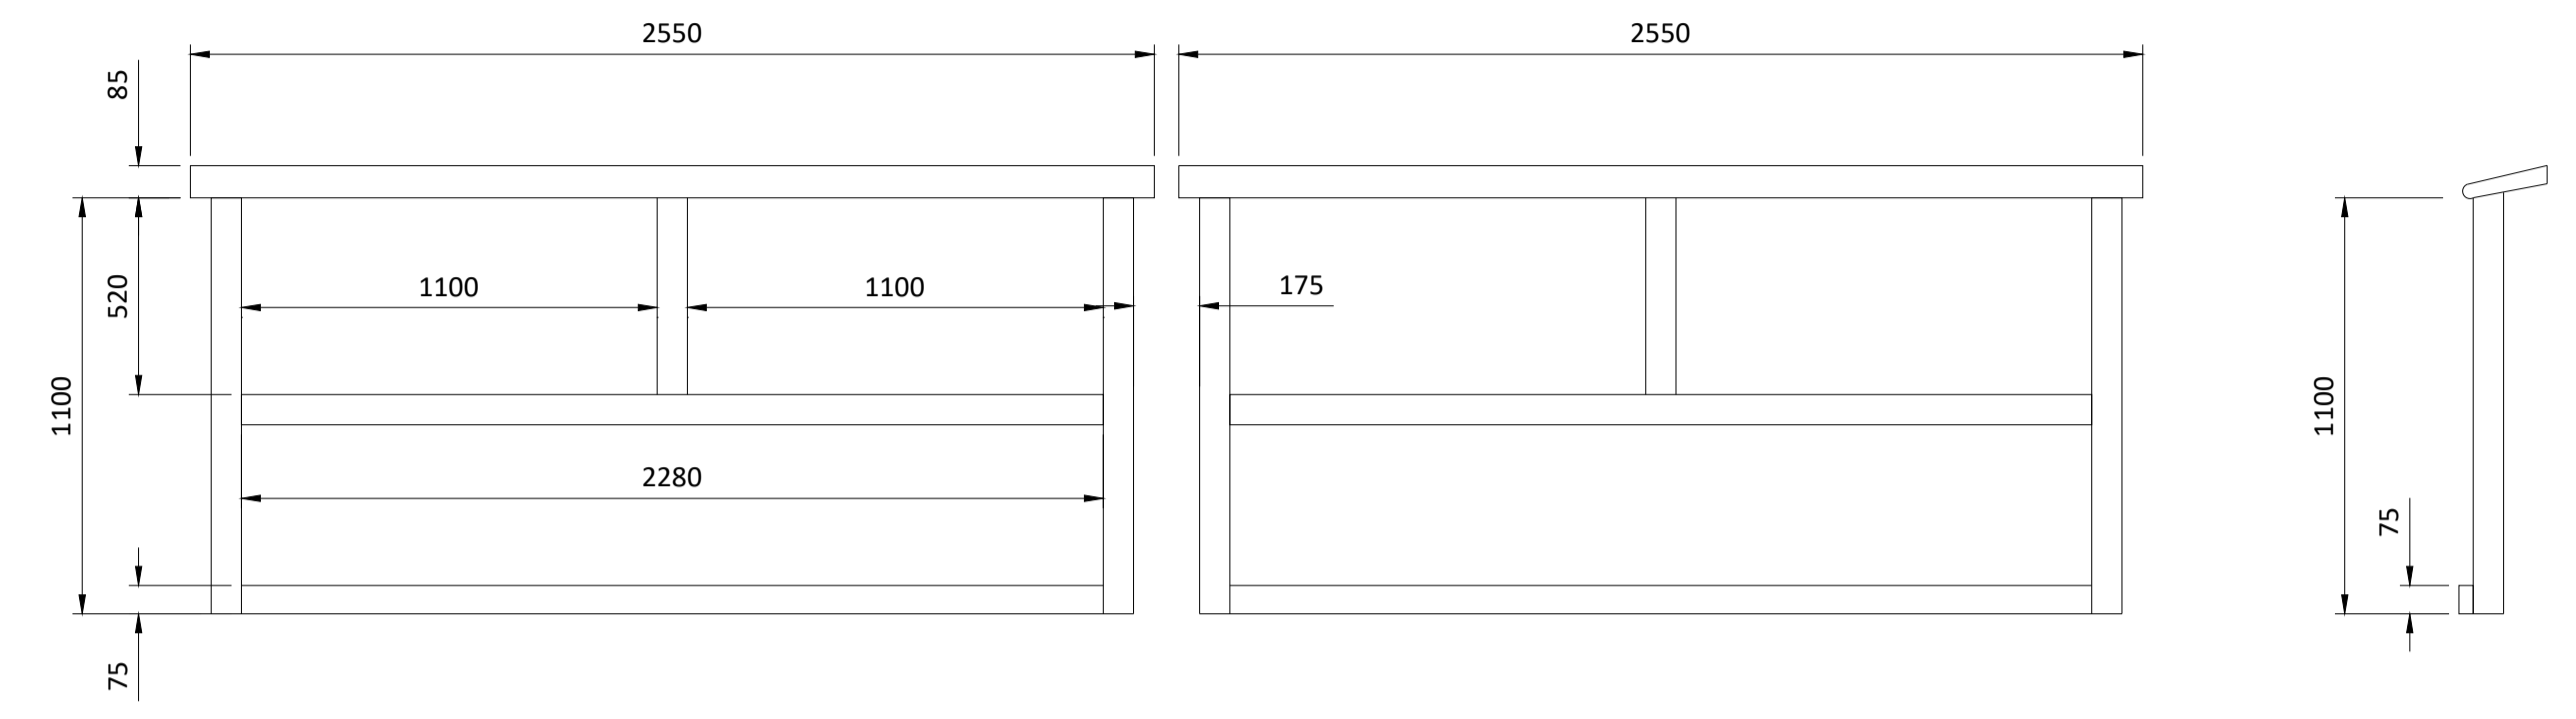

TYPICAL SAFETY RAILING DETAIL
Scale 1:20

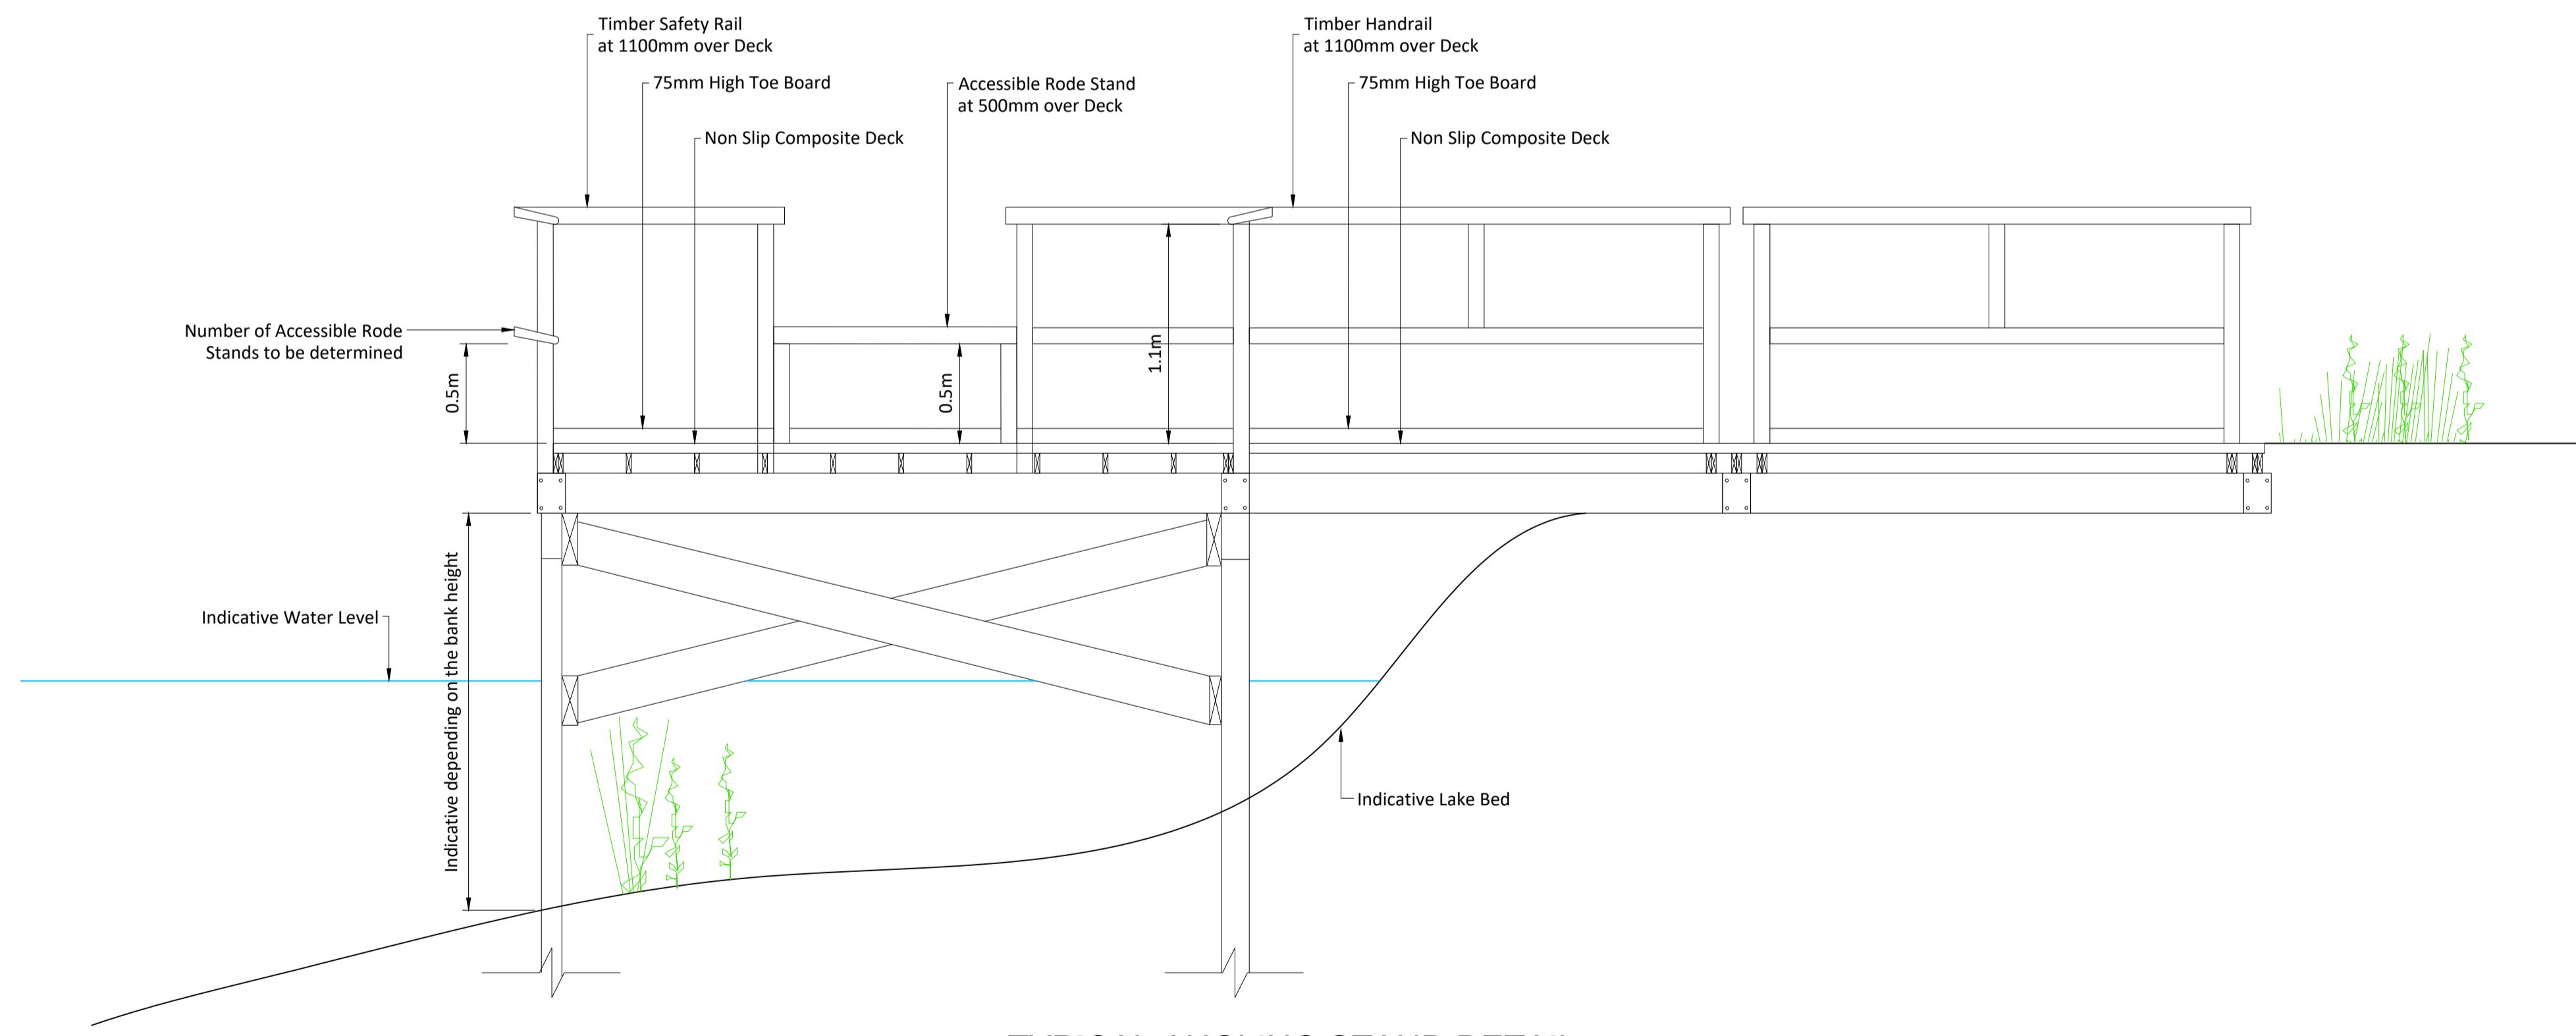

**TYPICAL ANGLING STAND DETAIL
ELEVATION**
Scale 1:25

If Applicable : Ordnance Survey Ireland Licence No. CYAL50221678 ©Ordnance Survey Ireland and Government of Ireland



No part of this document may be reproduced or transmitted in any form or stored in any retrieval system of any nature without the written permission of Fehily Timoney & Company as copyright holder except as agreed for use on the project for which the document was originally issued. Do not scale. Use figured dimensions only. If in doubt - Ask!

Rev.	Description	App By	Date
A	ISSUE FOR PLANNING	TR	10.10.24

PROJECT	DEVELOPMENT AT LOUGH BRACKEN, CO. MEATH		
SHEET	PROPOSED ANGLING STAND		

CLIENT	MEATH COUNTY COUNCIL		
Date	26.09.24	Project number	P23-013
Drawn by	IS	Drawing Number	P23-013-0400-0003
Checked by	EA	Rev	

O:\ACAD\2023\P23-013\P23-013-0400-0003

Thursday 10 October 2024