

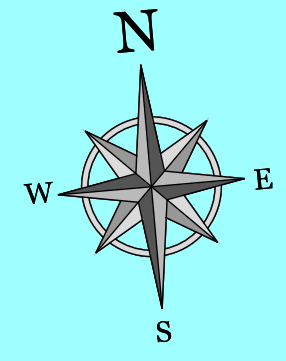


© COPYRIGHT OF THIS DRAWING IS RESERVED BY DBFL CONSULTING ENGINEERS. NO PART SHALL BE REPRODUCED OR TRANSMITTED WITHOUT THEIR WRITTEN PERMISSION.

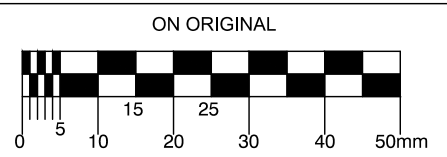

TYPE D CONSTRUCTION  
'BOARDWALK'  
CONSTRUCTED AWAY  
FROM ROAD


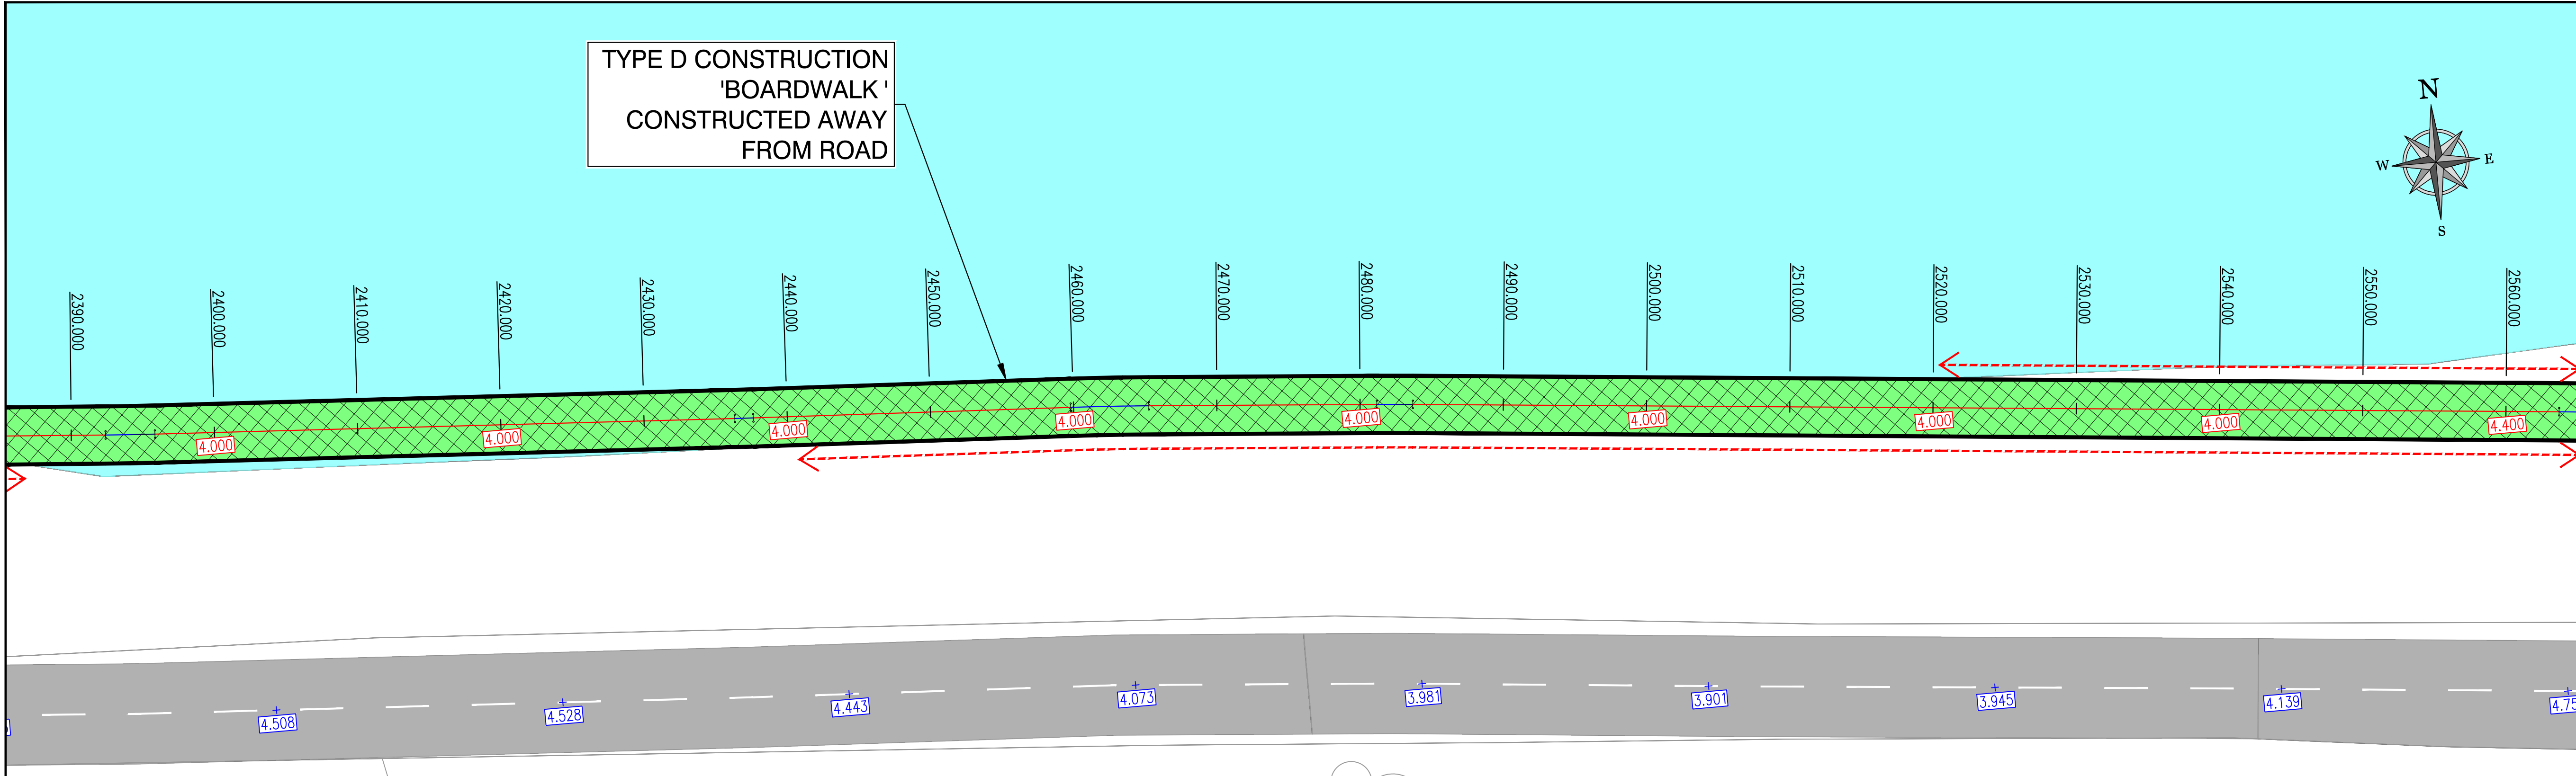


NOTES:  
GENERAL NOTES:  
1. ALL CO-ORDINATES ARE TO IRISH NATIONAL GRID (BASED ON OS MAPPING)  
2. ALL LEVELS ARE TO ORDNANCE DATUM MALIN HEAD (BASED ON LEICAR SURVEY INFORMATION)  
3. ALL DIMENSIONS IN METRES UNLESS SPECIFIED OTHERWISE


LEGEND:

	TYPE A CONSTRUCTION SECTION BITUMINOUS CONSTRUCTION (ALONGSIDE ROAD)
	TYPE B CONSTRUCTION SECTION BITUMINOUS CONSTRUCTION (AWAY FROM ROAD)
	TYPE C CONSTRUCTION SECTION TIMBERS MATT CONSTRUCTION (DUNES AREA)
	TYPE D CONSTRUCTION SECTION BOARDWALK CONSTRUCTION
	TYPE E CONSTRUCTION SECTION LOCAL BRIDGE
	PROPOSED FOOTPATH
	EXISTING RIVER / WATER COURSE
	EXISTING ROAD
	EXISTING FOOTPATH
	RAISED TABLE
	POSSIBLE LAND ACQUISITION
	EXISTING ROAD LEVEL
	PROPOSED GREENWAY LEVEL

TYPICAL CROSS SECTION TYPE D-3 (CH 2360-2900)

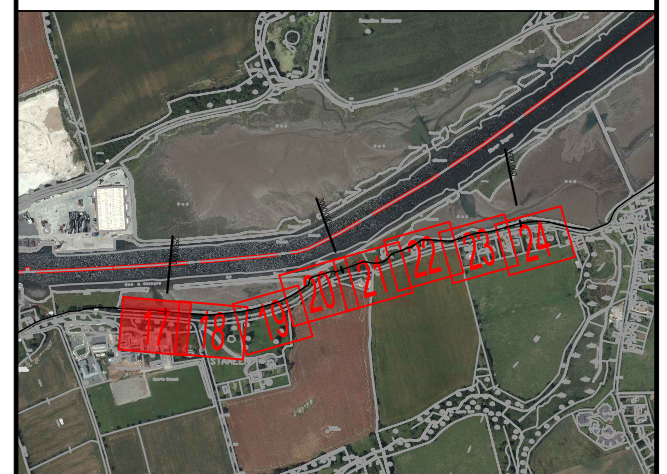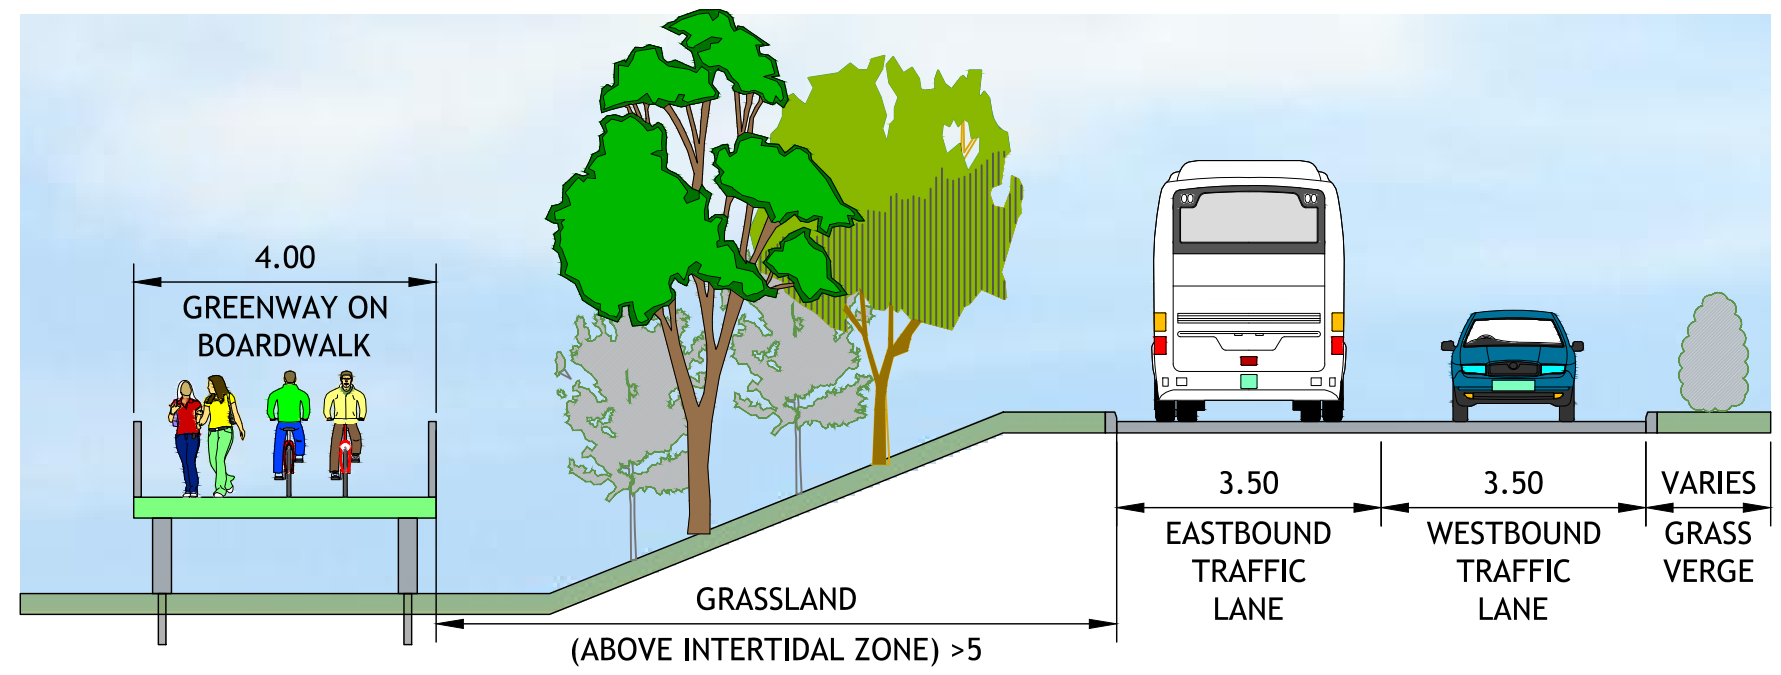

KEYPLAN

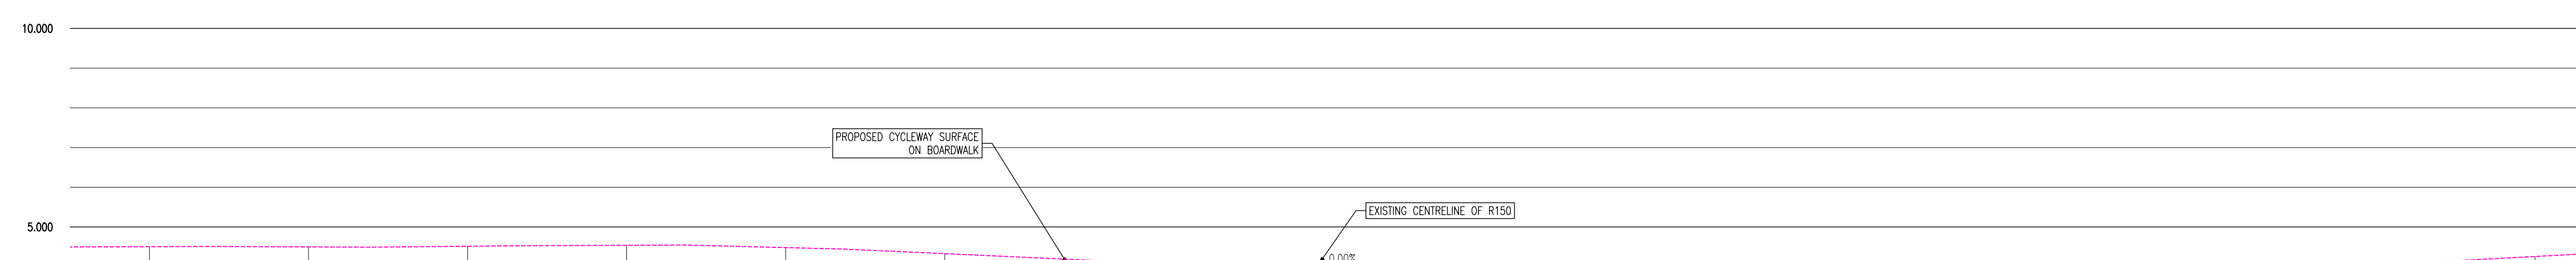

BOYNE GREENWAY LONGSECTION  
SCALE: H 1:250, V 1:100.  
DATUM: 0.000

VERTICAL GEOMETRY	G = 0.000% Horizontal																														
HORIZONTAL GEOMETRY	<div style="display: flex; justify-content: space-around;"> <div>L = 40.496</div> <div>R: 200.000 L: 1.287</div> <div>L = 22.176</div> <div>R: 200.000 L: 5.452</div> <div>L = 15.919</div> <div>R: 200.000 L: 2.510</div> <div>L = 80.028</div> </div>																														

PT	30-06-19	NON-STATUTORY CONSULTATION	DJG	MPK
REV.	DATE	DESCRIPTION	BY	CHKD.
DESIGNED	MPK	PREPARED	DJG	
DATE	AUG 2019	CHECKED	RLK	

**NON-STATUTORY PUBLIC CONSULTATION**

DBFL Consulting Engineers  
Dublin Office: Ormrod House, Upper Ormrod Quay, Dublin 7, Ireland. PHONE: +353 1 400 4000 FAX: +353 1 400 4050  
Waterford Office: Unit 2, The Chandlery, 1-2 O'Connell Street, Waterford, Ireland. PHONE: +353 51 308 500 FAX: +353 51 844 913  
Email: info@dbfl.ie Site: www.dbfl.ie

PROJECT  
**BOYNE GREENWAY**  
DROGHEDA TO MORNINGTON

DRG. TITLE  
**PROPOSED ALIGNMENT SHEET 17**

CLIENT  
comhairle chontae na m...

SCALE: 1:250 @A1 FILE REF: 170029-2200  
DRG. NO. 170029-2217 P1