





© COPYRIGHT OF THIS DRAWING IS RESERVED BY DBFL CONSULTING ENGINEERS. NO PART SHALL BE REPRODUCED OR TRANSMITTED WITHOUT THEIR WRITTEN PERMISSION.

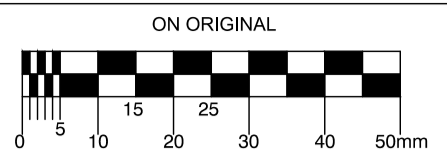


NOTES:
GENERAL NOTES:
1. ALL CO-ORDINATES ARE TO IRISH NATIONAL GRID (BASED ON OS MAPPING)
2. ALL LEVELS ARE TO ORDNANCE DATUM MALIN HEAD (BASED ON LEAR SURVEY INFORMATION)
3. ALL DIMENSIONS IN METRES UNLESS SPECIFIED OTHERWISE

LEGEND:

	TYPE A CONSTRUCTION SECTION BITUMINOUS CONSTRUCTION (ALONGSIDE ROAD)
	TYPE B CONSTRUCTION SECTION BITUMINOUS CONSTRUCTION (AWAY FROM ROAD)
	TYPE C CONSTRUCTION SECTION TIMBERS MATT CONSTRUCTION (DUNES AREA)
	TYPE D CONSTRUCTION SECTION BOARDWALK CONSTRUCTION
	TYPE E CONSTRUCTION SECTION LOCAL BRIDGE
	PROPOSED FOOTPATH
	EXISTING RIVER / WATER COURSE
	EXISTING ROAD
	EXISTING FOOTPATH
	RAISED TABLE
	POSSIBLE LAND ACQUISITION
	EXISTING ROAD LEVEL
	PROPOSED GREENWAY LEVEL

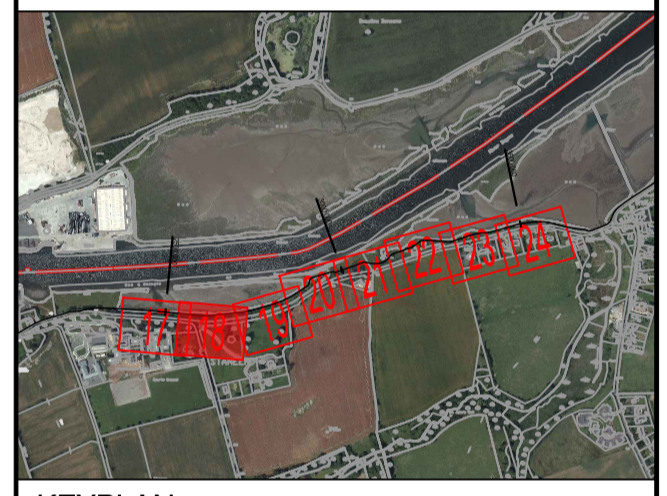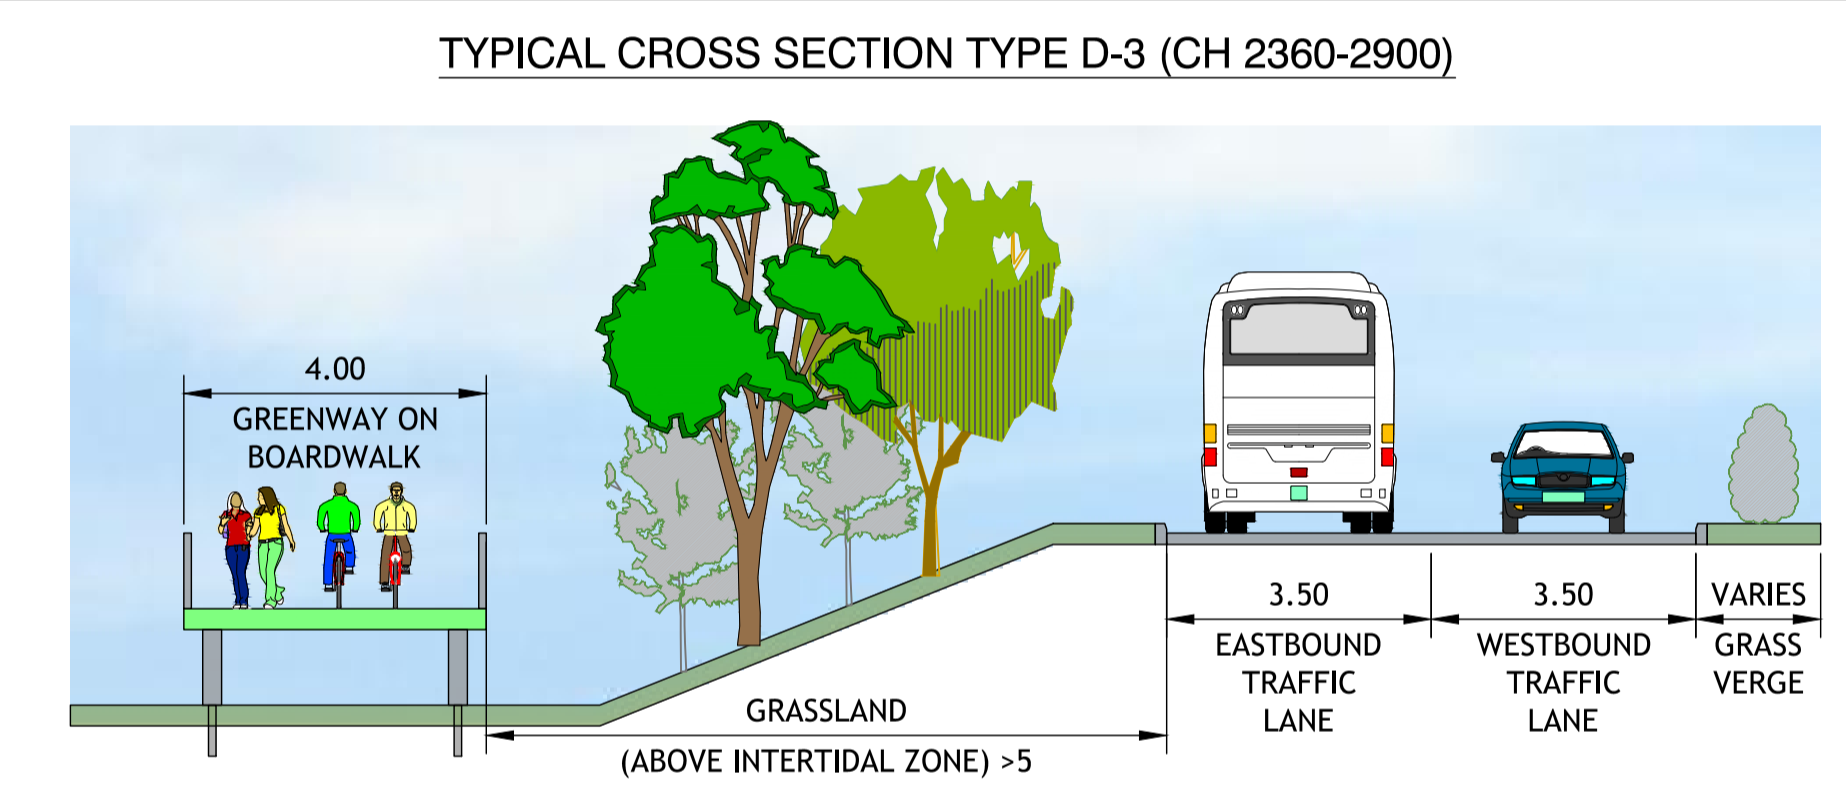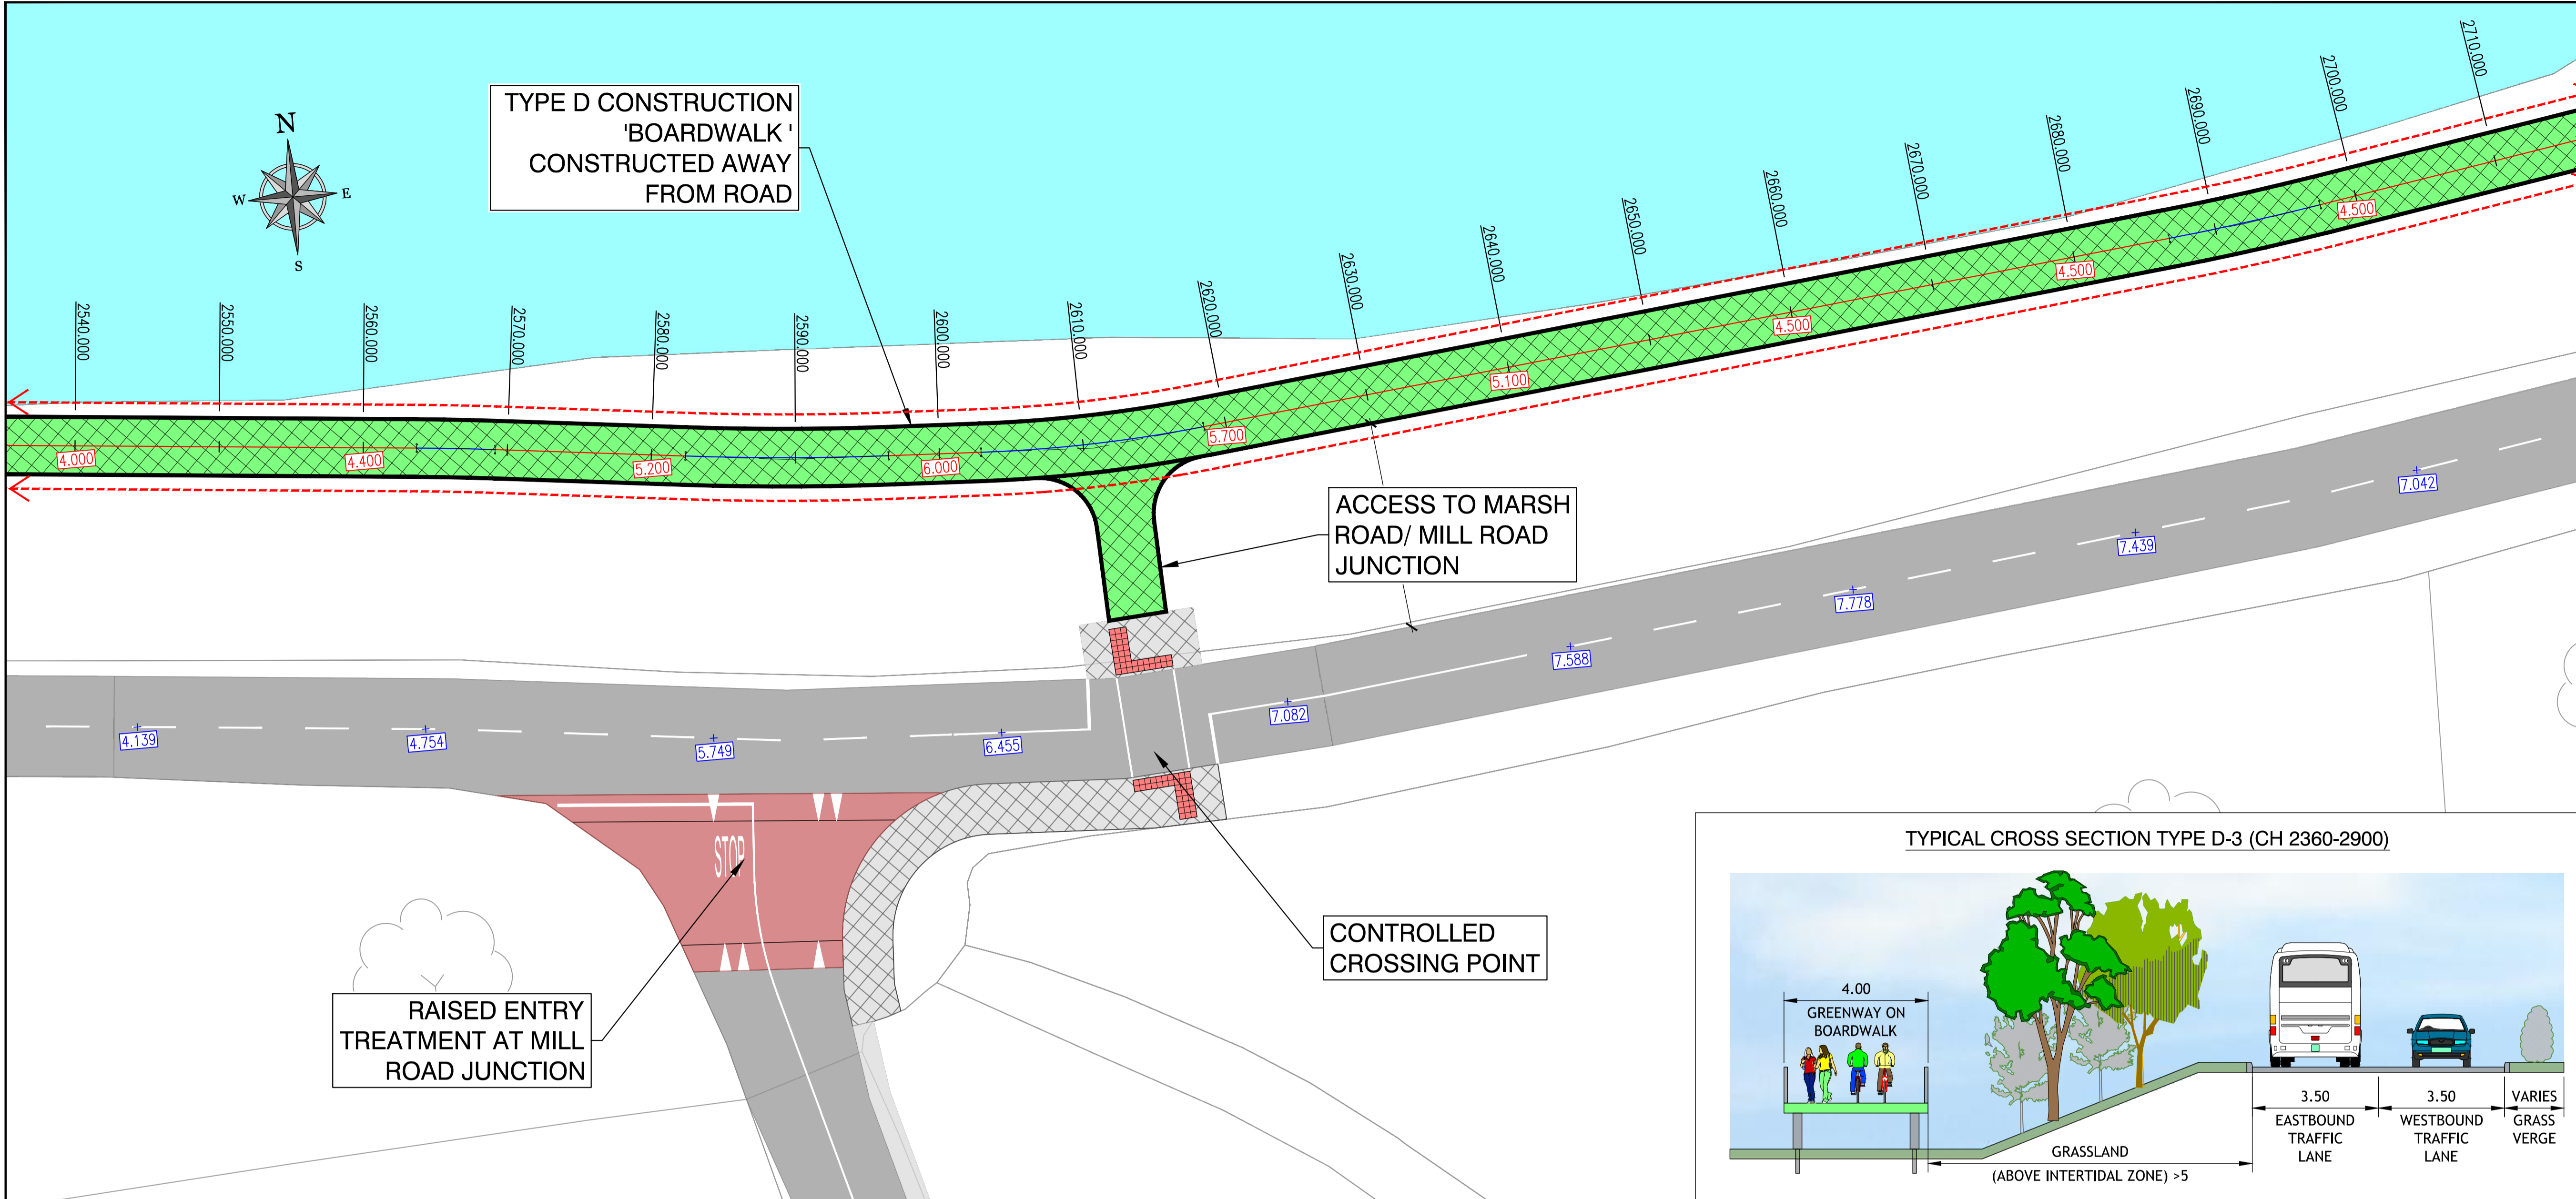

KEYPLAN

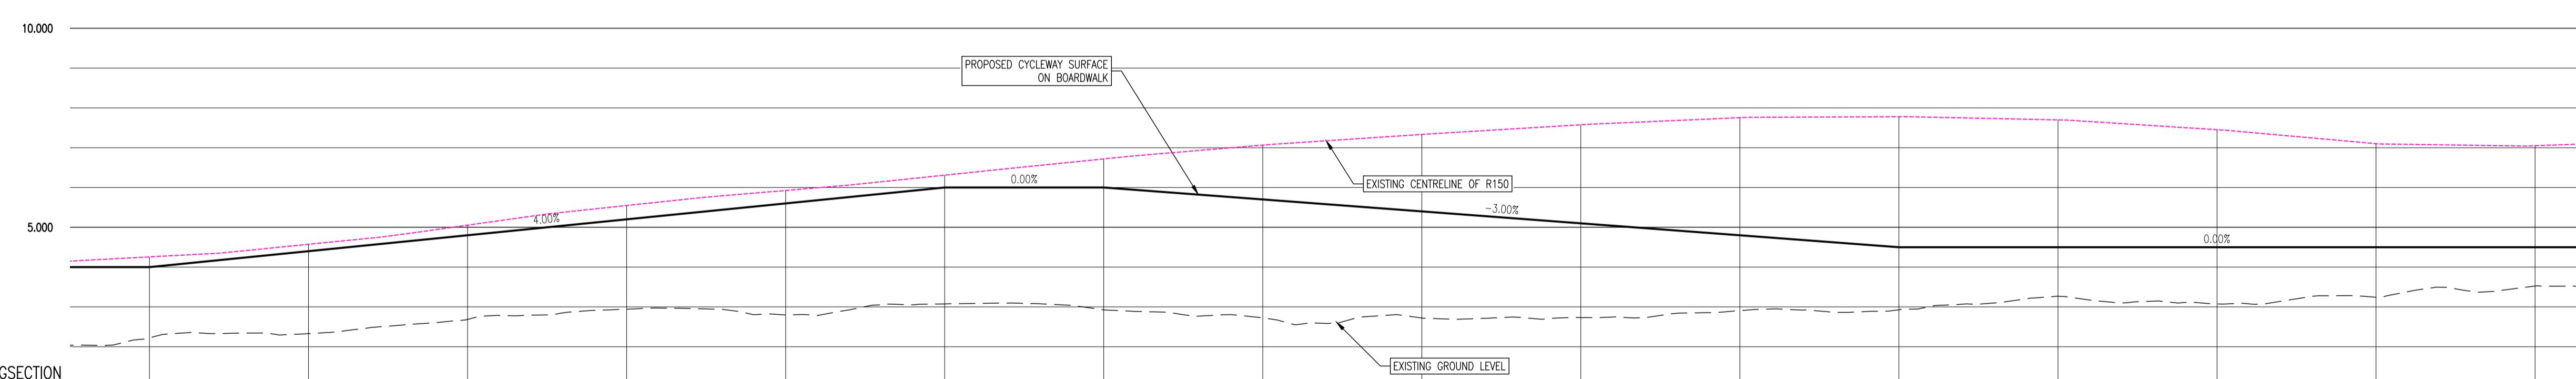

BOYNE GREENWAY LONGSECTION
SCALE: H 1:250, V 1:100.
DATUM: 0.000

CHAINAGE	2550.000	2560.000	2570.000	2580.000	2590.000	2600.000	2610.000	2620.000	2630.000	2640.000	2650.000	2660.000	2670.000	2680.000	2690.000	2700.000
EXISTING GROUND LEVELS	2.223	2.379	2.686	2.942	2.797	3.075	2.927	2.725	2.722	2.733	2.988	2.929	3.266	3.077	3.243	3.523
PROPOSED LEVELS	4.000	4.400	4.800	5.200	5.600	6.000	6.000	5.700	5.400	5.100	4.800	4.500	4.500	4.500	4.500	4.500
VERTICAL GEOMETRY	G = -4.000% 1:25.0						G = 0.000% Horizontal			G = -3.000% -1:33.3				G = 0.000% Horizontal		
HORIZONTAL GEOMETRY	R: 200.000 L: 5.443		L = 13.221		R: 200.000 L: 14.097		L = 6.423		R: 100.000 L: 15.578		L = 68.265				R: 200.000 L: 10.727	

PT	30-06-19	NON-STATUTORY CONSULTATION	DJG	MPK
REV.	DATE	DESCRIPTION	BY	CHKD.
DESIGNED	MPK	PREPARED	DJG	
DATE	AUG 2019	CHECKED	RLK	

NON-STATUTORY PUBLIC CONSULTATION

DBFL Consulting Engineers
Dublin Office: Ormrod House, Upper Ormrod Quay, Dublin 7, Ireland. PHONE: +353 1 400 4000 FAX: +353 1 400 4050
Waterford Office: Unit 2, The Chandlery, 1-2 O'Connell Street, Waterford, Ireland. PHONE: +353 51 308 500 FAX: +353 51 844 813
Email: info@dbfl.ie Site: www.dbfl.ie

PROJECT
BOYNE GREENWAY
DROGHEDA TO MORNINGTON

DRG. TITLE
PROPOSED ALIGNMENT SHEET 18

CLIENT
comhairle chontae na mbeith county council

SCALE: 1:250 @A1 FILE REF: 170029-2200
DRG. NO. 170029-2218 P1