



- NOTES:
1. ALL CO-ORDINATES ARE TO IRISH NATIONAL GRID (BASED ON OS MAPPING)
 2. ALL LEVELS ARE TO ORDNANCE DATUM MALIN HEAD (BASED ON LEAR SURVEY INFORMATION)
 3. ALL DIMENSIONS IN METRES UNLESS SPECIFIED OTHERWISE

LEGEND:


- Type A Construction Section (Alongside Road)
- Type B Construction Section (Away from Road)
- Type C Construction Section (Timber Matt Construction - Dunes Area)
- Type D Construction Section (Boardwalk Construction)
- Type E Construction Section (Local Bridge)
- Proposed Footpath
- Existing River / Water Course
- Existing Road
- Existing Footpath
- Raised Table
- Possible Land Acquisition
- Existing Road Level (4.46)
- Proposed Greenway Level (4.46)

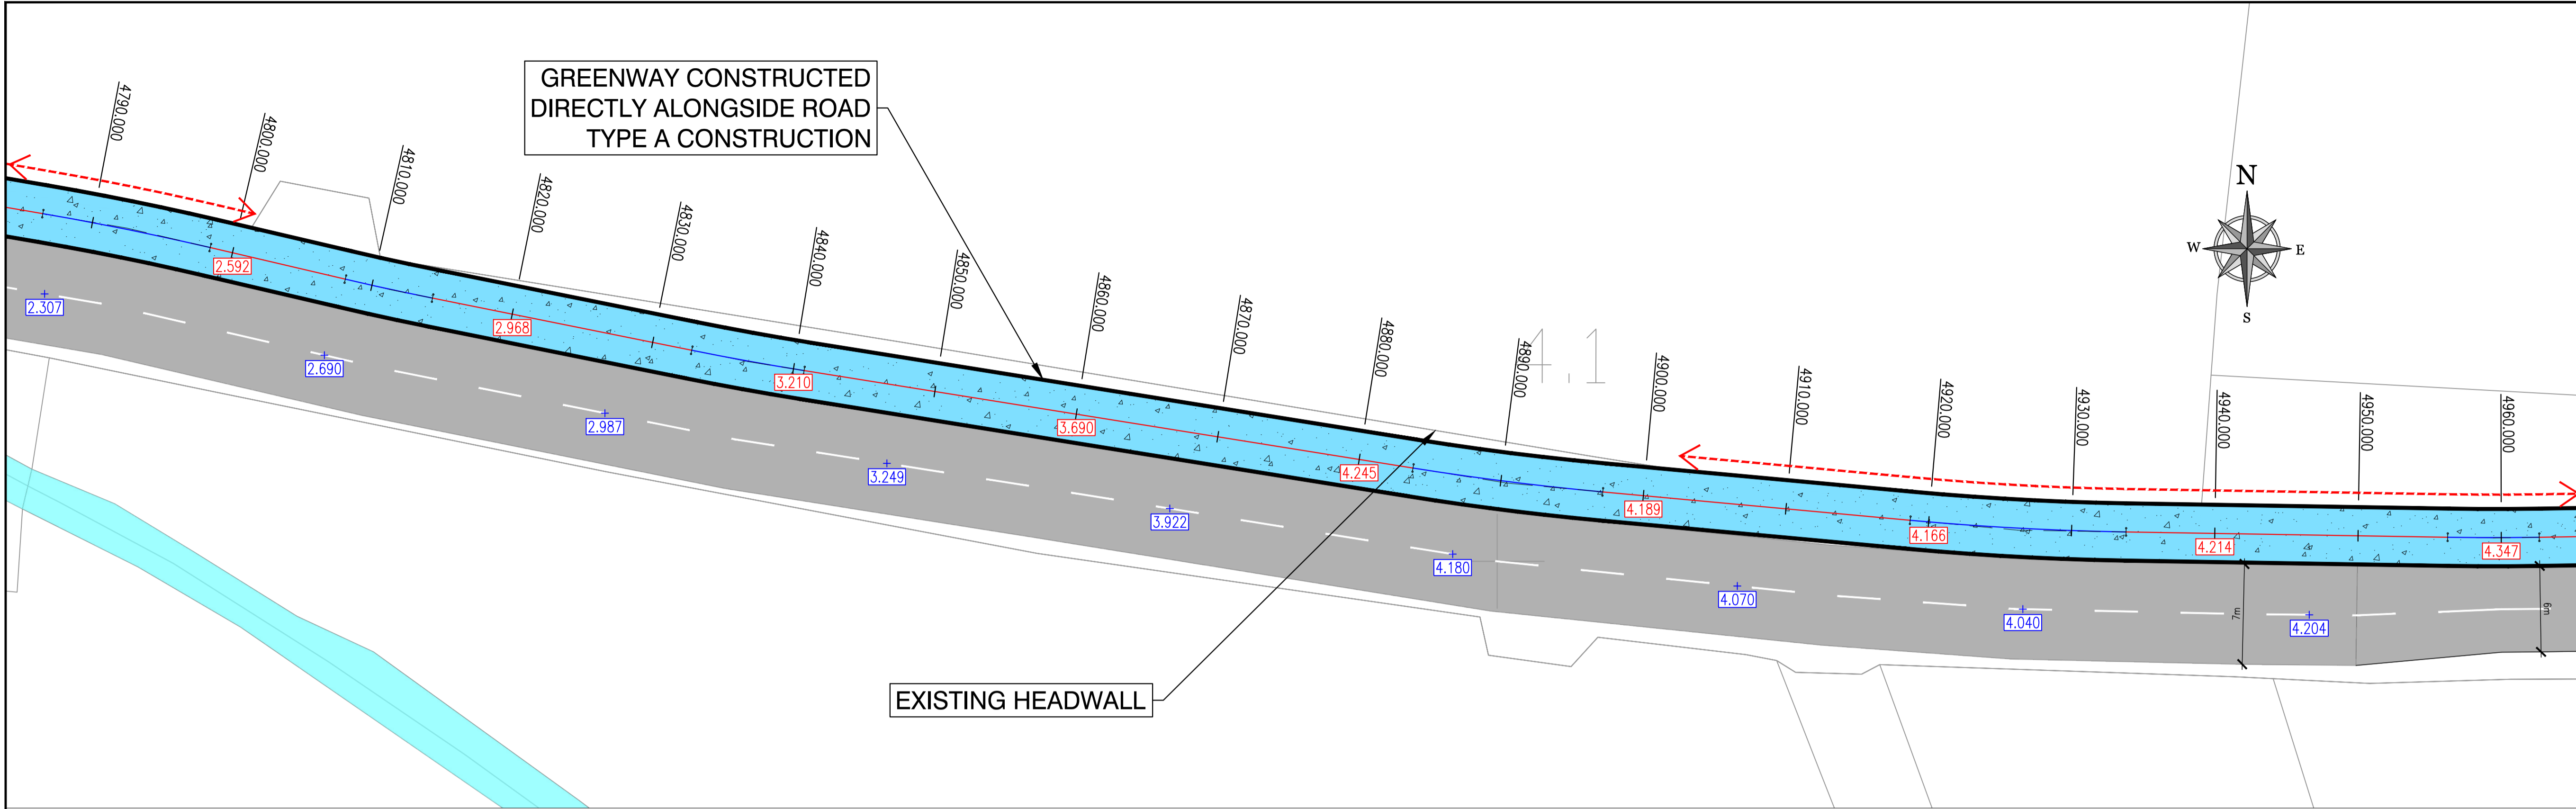

TYPICAL CROSS SECTION TYPE A-2 (CH 4800 TO CH 4950)

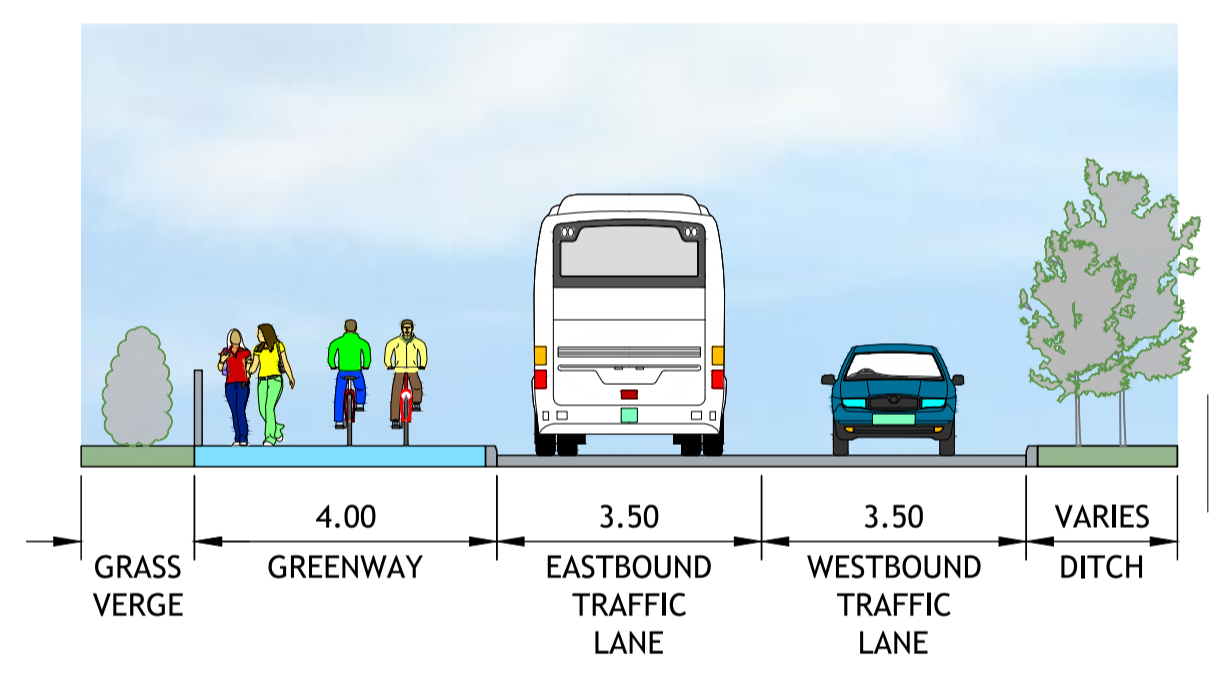

KEYPLAN

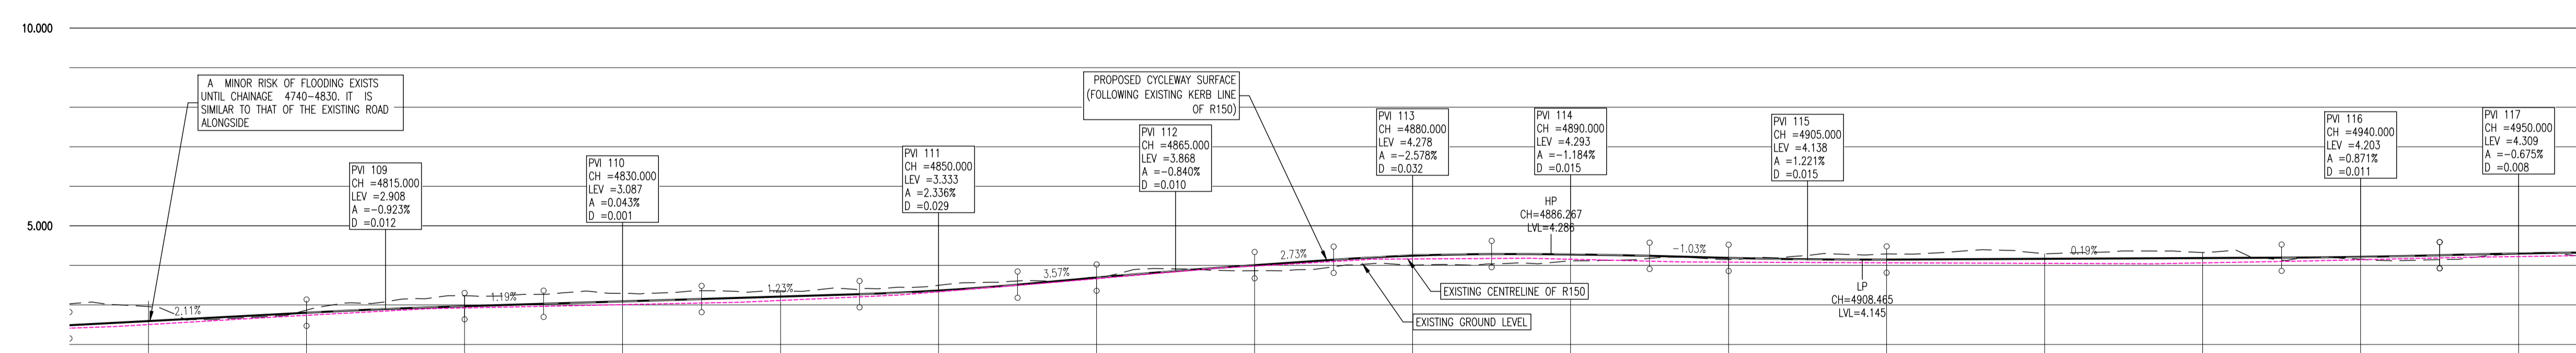

BOYNE GREENWAY LONGSECTION
SCALE: H 1:250, V 1:100.
DATUM: 0.000

CHAINAGE	EXISTING GROUND LEVELS	PROPOSED LEVELS	VERTICAL GEOMETRY	HORIZONTAL GEOMETRY
4800.000	2.957	2.592	G = 2.112% L = 47.4	L = 9.686
4810.000	2.869	2.850	R = 1083.614 K = 10.838 L = 10.000	R: 200.000 L: 6.229
4815.000	2.987	2.987	G = 1.489% L = 78.1	L = 18.458
4820.000	3.230	2.968	R = 23218.428 K = 232.184 L = 10.000	R: 200.000 L: 7.973
4825.000	3.291	3.027	G = 1.232% L = 131.2	L = 43.049
4830.000	3.291	3.087	R = 428.111 K = 4.281 L = 10.000	
4835.000	3.148	3.148	G = 3.566% L = 28.0	
4840.000	3.355	3.210	R = 1190.550 K = 11.906 L = 10.000	
4845.000	3.495	3.362	G = 2.725% L = 35.7	
4850.000	3.495	3.512	R = 387.909 K = 3.879 L = 10.000	
4855.000	3.705	3.680	G = 0.000% Horizontal	
4860.000	3.865	3.868	R = 844.799 K = 8.448 L = 10.000	
4865.000	4.005	4.005	G = -1.034% L = 136.2	
4870.000	4.114	4.241	R = 818.923 K = 8.189 L = 10.000	
4875.000	4.141	4.189	G = 0.162% L = 153.6	
4880.000	4.114	4.153	R = 1148.425 K = 11.484 L = 10.000	
4885.000	4.285	4.241	G = 0.000% Horizontal	
4890.000	4.278	4.189	R = 1480.659 K = 14.807 L = 10.000	
4895.000	4.241	4.147		
4900.000	4.147	4.147		
4905.000	4.153	4.256		
4910.000	4.147	4.300		
4915.000	4.290			
4920.000	4.166			
4925.000	4.295			
4930.000	4.184			
4935.000	4.325			
4940.000	4.157			
4945.000	4.157			
4950.000	4.302			

PT	30-06-19	NON-STATUTORY CONSULTATION	DJG	MPK
REV.	DATE	DESCRIPTION	BY	CHKD.

NON-STATUTORY PUBLIC CONSULTATION

DESIGNED	MPK	PREPARED	DJG
DATE	AUG 2019	CHECKED	RLK

DBFL Consulting Engineers
Dublin Office: Ormrod House, Upper Ormrod Quay, Dublin 7, Ireland. PHONE: +353 1 400 4000 FAX: +353 1 400 4050
Waterford Office: Unit 2, The Chandlery, 1-2 O'Connell Street, Waterford, Ireland. PHONE: +353 51 308 500 FAX: +353 51 844 913
Email: info@dbfl.ie Site: www.dbfl.ie

PROJECT
BOYNE GREENWAY
DROGHEDA TO MORNINGTON

DRG. TITLE
PROPOSED ALIGNMENT SHEET 33

CLIENT
comhairle chontae na mbeith county council