


- NOTES:
1. ALL CO-ORDINATES ARE TO IRISH NATIONAL GRID (BASED ON OS MAPPING)
  2. ALL LEVELS ARE TO ORDNANCE DATUM MALIN HEAD (BASED ON LEAR SURVEY INFORMATION)
  3. ALL DIMENSIONS IN METRES UNLESS SPECIFIED OTHERWISE

**LEGEND:**



- TYPE A CONSTRUCTION SECTION BITUMINOUS CONSTRUCTION (ALONGSIDE ROAD)
- TYPE B CONSTRUCTION SECTION BITUMINOUS CONSTRUCTION (AWAY FROM ROAD)
- TYPE C CONSTRUCTION SECTION TIMBERS MATT CONSTRUCTION (DUNES AREA)
- TYPE D CONSTRUCTION SECTION BOARDWALK CONSTRUCTION
- TYPE E CONSTRUCTION SECTION LOCAL BRIDGE
- PROPOSED FOOTPATH
- EXISTING RIVER / WATER COURSE
- EXISTING ROAD
- EXISTING FOOTPATH
- RAISED TABLE
- POSSIBLE LAND ACQUISITION
- EXISTING ROAD LEVEL
- PROPOSED GREENWAY LEVEL

TYPE C CONSTRUCTION THROUGH DUNES AREA FOLLOWING ESTABLISHED ROUTES WHERE EXISTING


END OF GREENWAY AT CAR PARK

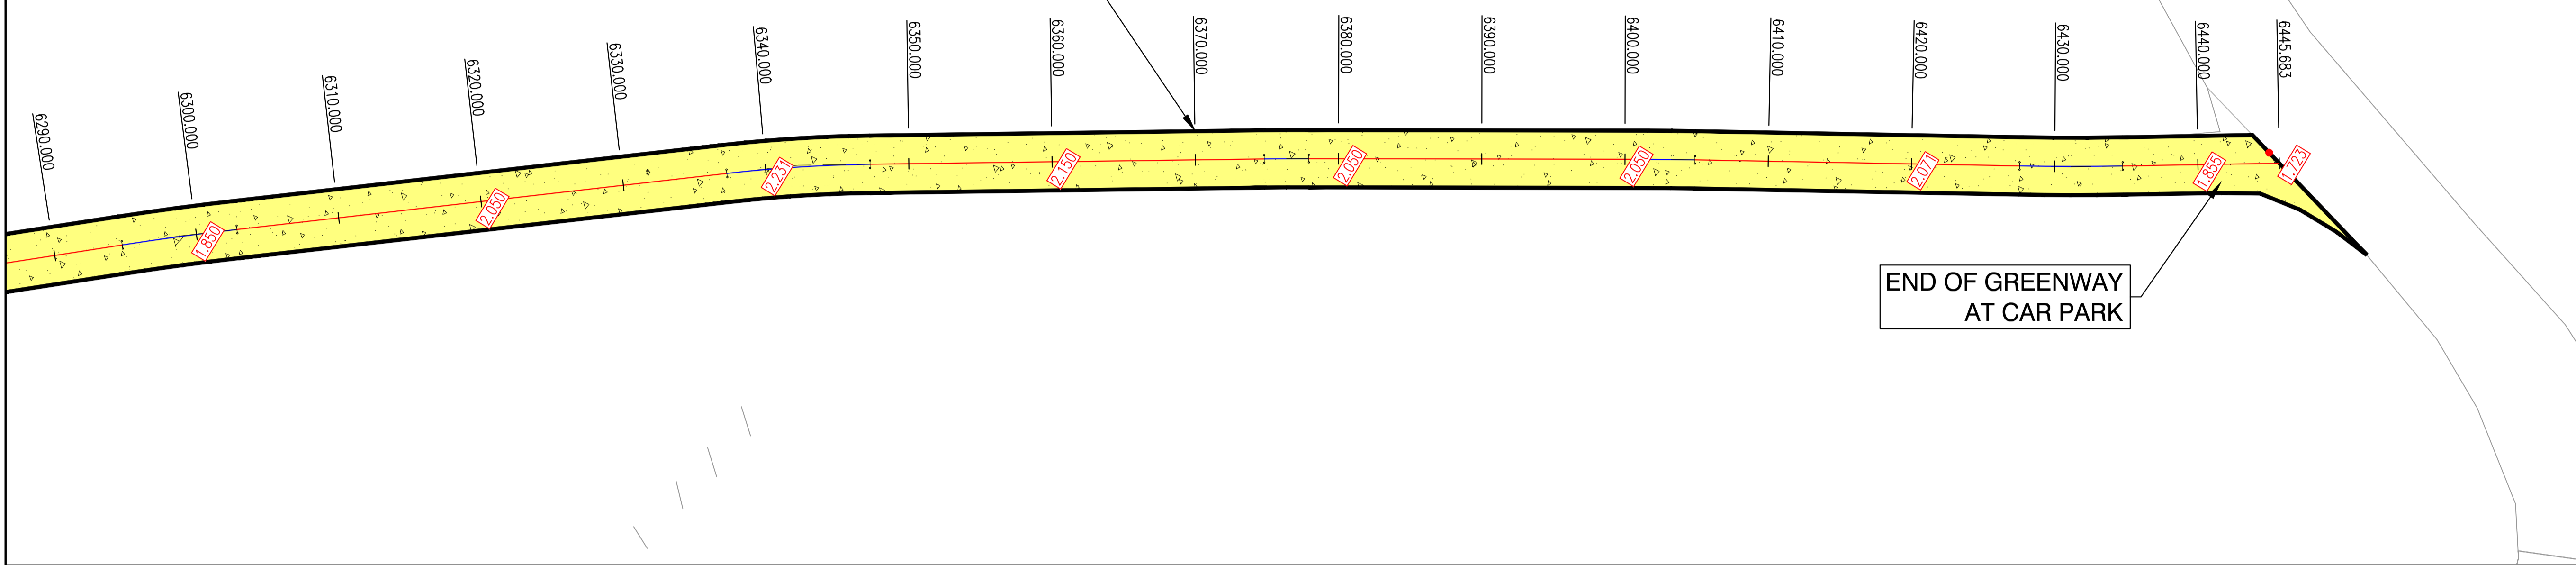

TYPICAL CROSS SECTION TYPE C (CH 5890-6445)

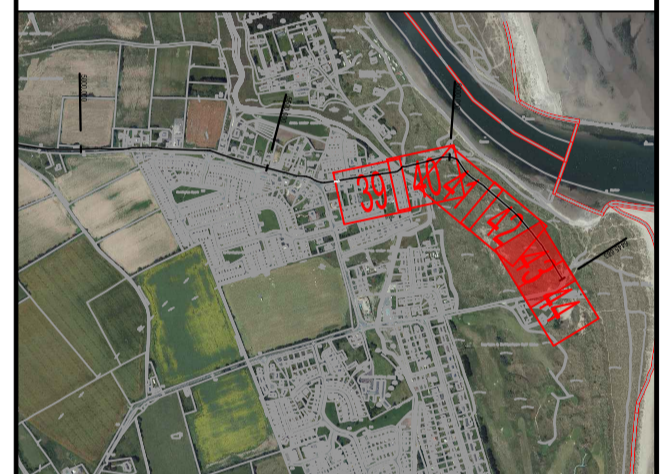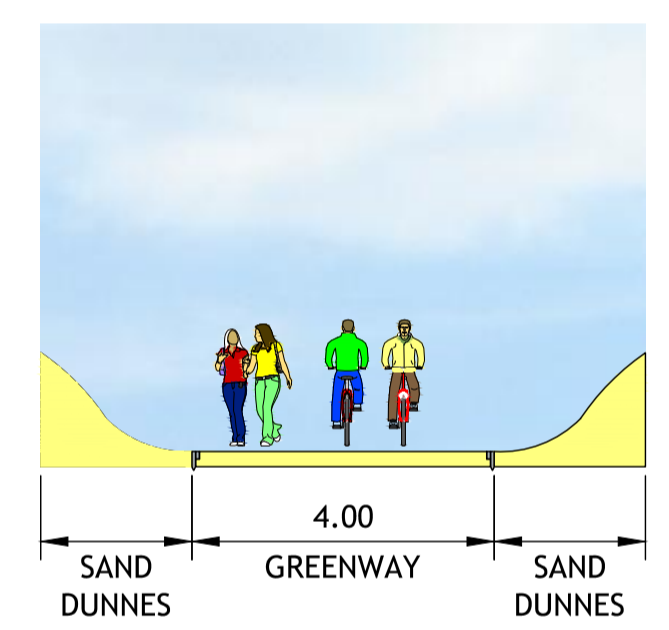

KEYPLAN

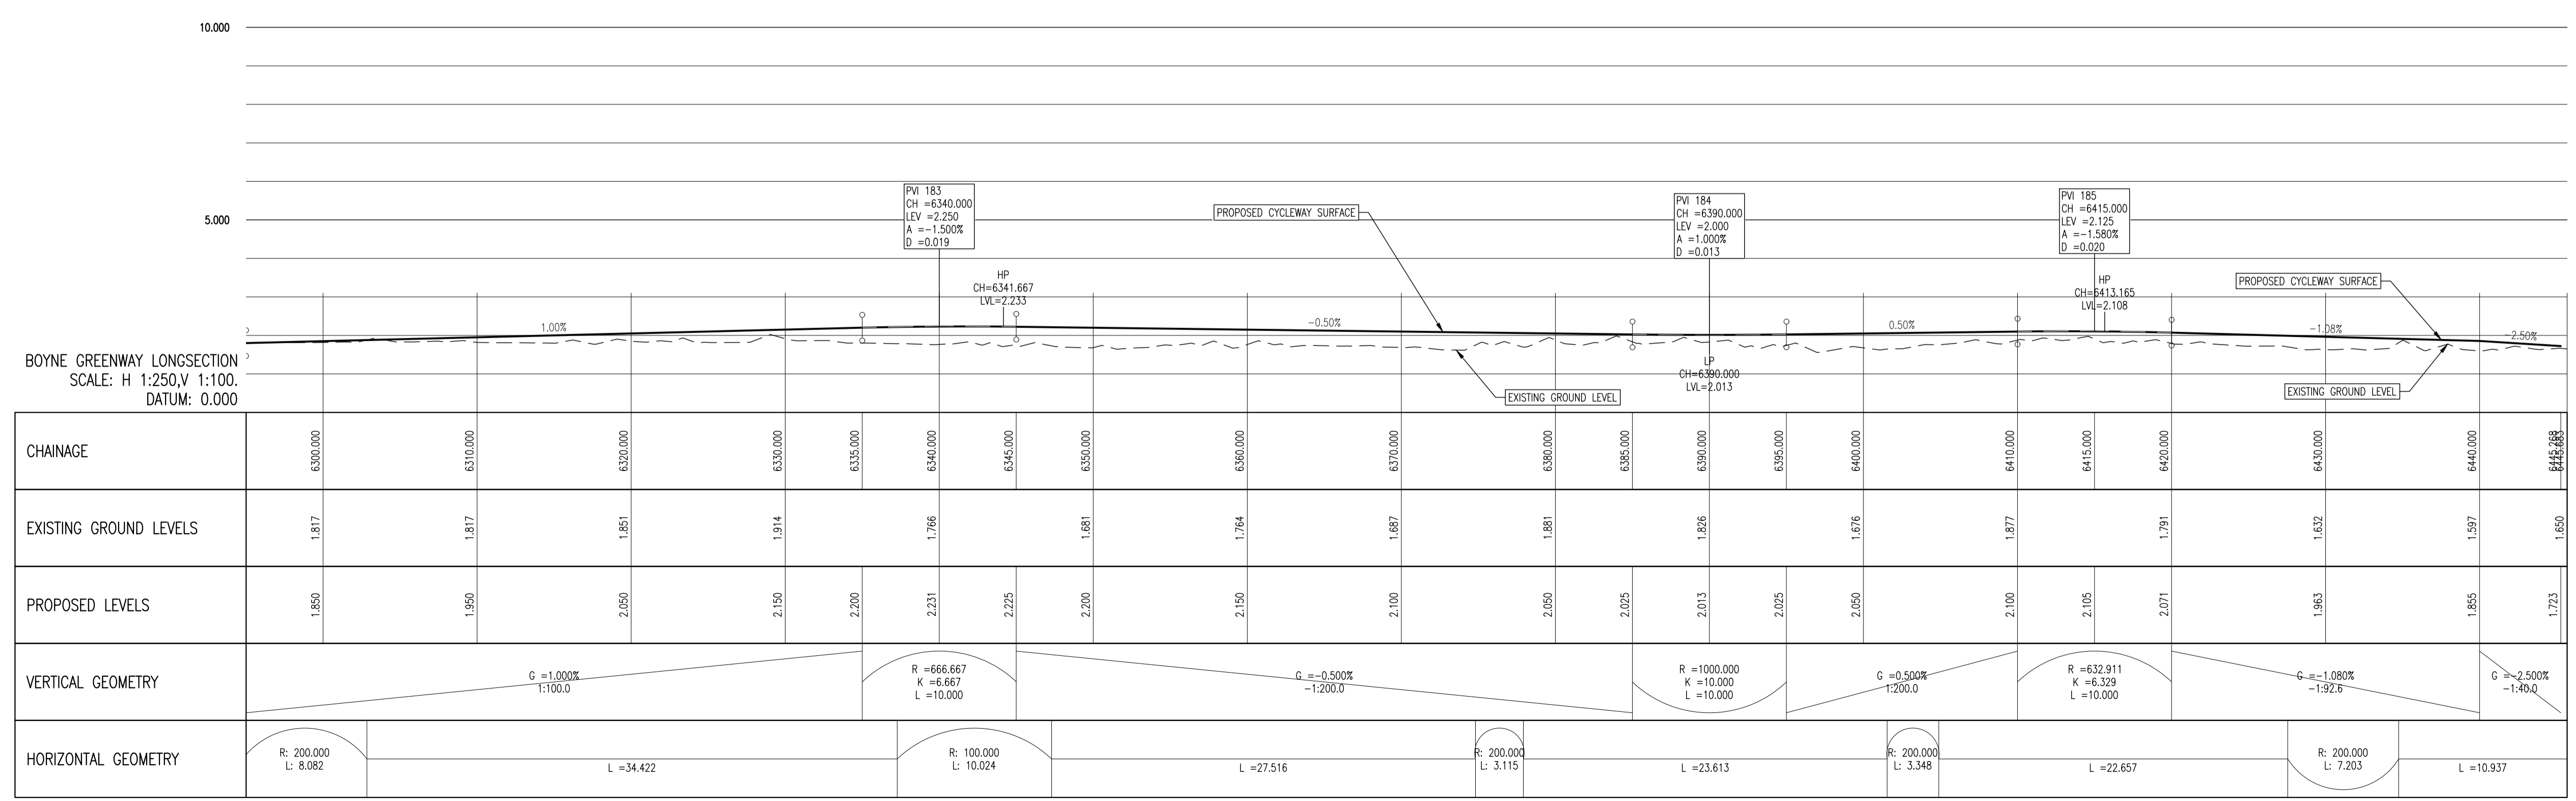

PT	30-06-19	NON-STATUTORY CONSULTATION	DJG	MPK
REV.	DATE	DESCRIPTION	BY	CHKD.
DESIGNED	MPK	PREPARED	DJG	
DATE	AUG 2019	CHECKED	RLJK	

**NON-STATUTORY PUBLIC CONSULTATION**

**DBFL** Dublin Office: Ormond House, Upper Ormond Quay, Dublin 7, Ireland. PHONE: +353 1 400 4000 FAX: +353 1 400 4050

Waterford Office: Unit 2, The Chandlery, 1-2 O'Connell Street, Waterford, Ireland. PHONE: +353 51 308 550 FAX: +353 51 844 913

DBFL Consulting Engineers email: info@dbfl.ie site: www.dbfl.ie

PROJECT  
**BOYNE GREENWAY**  
DROGHEDA TO MORNINGTON

DRG. TITLE  
**PROPOSED ALIGNMENT SHEET 43**

CLIENT  
comhairle chontae na mbeith  
meath county council

SCALE: 1:250 @A1 FILE REF: 170029-2200  
DRG. NO. 170029-2243 P1