



THE INFORMATION ON THIS DRAWING IS TO THE ORDNANCE SURVEY IRELAND ITM COORDINATE SYSTEM

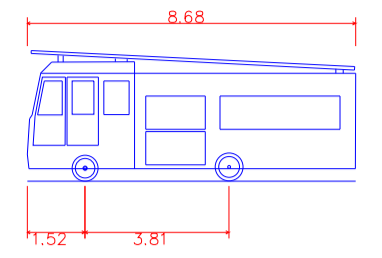

DB32 Fire Appliance  
 Overall Length 8.680m  
 Overall Width 1.520m  
 Overall Body Height 3.812m  
 Min Body Ground Clearance 0.337m  
 Max Track Width 2.121m  
 Lock-to-lock time 6.00s  
 Curb to Curb Turning Radius 7.910m

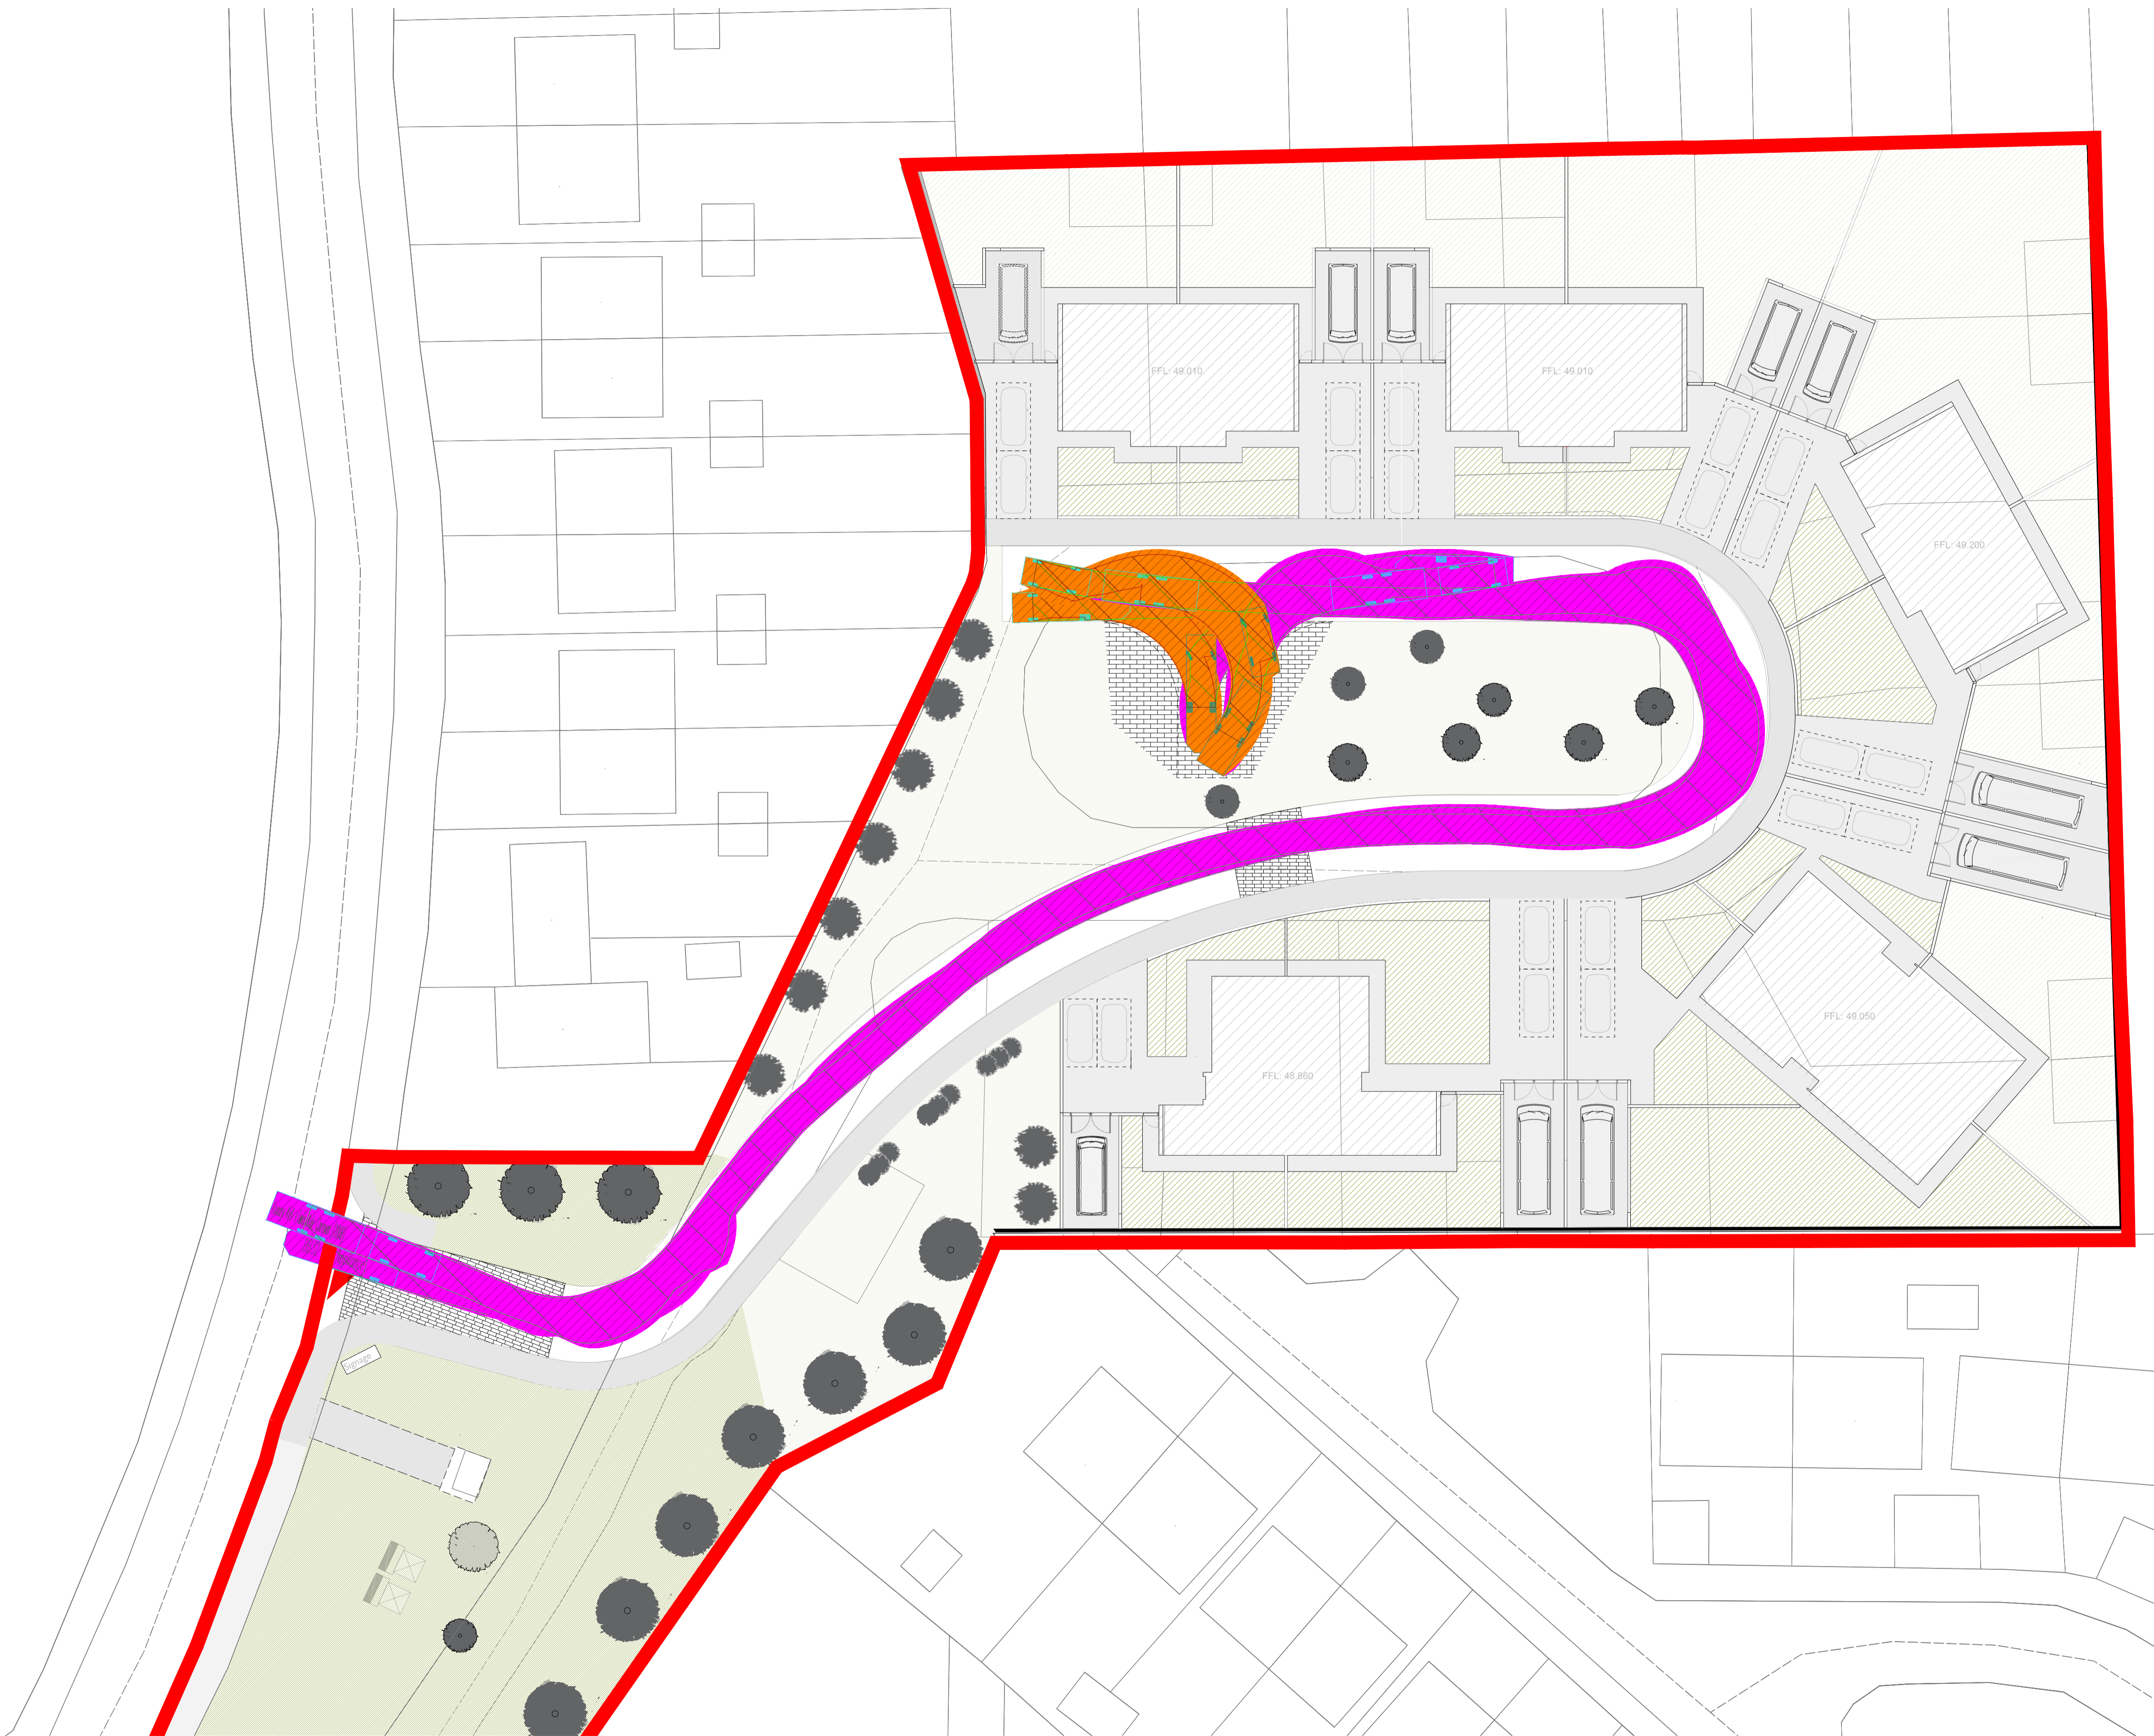

Rev	Date	Description	By	Chkd.
P01	MAR-21	ISSUED FOR PLANNING	PK	KH

Client:  
 comhairle chontae na mí  
 meath county council

Project:  
 DEVELOPMENT AT  
 ST. FRANCIS PARK,  
 CO. MEATH

Title:  
 AUTOTRACK LAYOUT  
 FIRE TENDER

Scale @ A1: 1:250  
 Prepared by: PK Checked: KH Date: MAR-21  
 Project Director: Brian Carroll  
 Status: PLANNING

**TOBIN**  
 Patrick J. Tobin & Co. Ltd.  
 TOBIN Consulting Engineers,  
 Block 10-4, Blanchardstown Corporate Park,  
 Dublin 15, Ireland.  
 tel: +353-(0)1-8030406  
 fax: +353-(0)1-8030409  
 e-mail: dublin@tobin.ie  
 www.tobin.ie

TOBIN Consulting Engineers will not be liable for any use of this document for any purpose other than that for which it was originally prepared and approved. Except where specifically stated, all rights of this document may be reproduced or transmitted in any form and this document shall not be relied upon by any third party for any decision.

Drawing No.: 7997-2090 P01 Revision: