

GENERAL NOTES

1. This drawing is the property of Meath County Council, it is a confidential document and must not be copied, used, or reproduced without prior written consent.
2. Unless stated otherwise, all levels refer to Ordnance Survey Datum, Malin Head, and all coordinates refer to Irish Transverse Mercator (ITM) Grid.
3. DO NOT SCALE, use figured dimensions only, if in doubt ask.

Market Square ITM Coordinates		
Ref:	Easting:	Northing:
A	686986.218	767853.212
B	686984.881	767848.406
C	686996.992	767868.509
D	686991.889	767863.039

Taxi Rank road marking to be as per Traffic Signs Manual 2019 - Chapter 7 7.6.13 RRM 029

Taxi Rank signage to be as per Traffic Signs Manual 2019 - Chapter 5 5.17.14 RUS 020

Signage to note:
 Time Plated
 Loading / Taxi Stand Area
 Loading: 06:00 - 19:00hrs
 Taxi: 19:00 - 06:00hrs

DRAFT

No.	Date	Amendment / Issue	Drn	Chk	App

Stage: FOR INFORMATION

Comhairle Chontae na Mí
Meath
 County Council




Buvinda House, Dublin Road, Navan, Co Meath C15 Y291
 T: 046 909 7000 F: 046 909 7001 W: www.meath.ie

Project:
NAVAN MUNICIPAL DISTRICT APPOINTED STANDS (TAXI) BYELAW 2021

Title:
TIME PLATED LOADING / TAXI STAND AREA NT-01 MARKET SQUARE


Drawn by: BM	Checked by: BM	Approved by: CR
File Reference: TRA/08/06/03/02/99		
Scale: 1:250 @ A1	Drng. No: DG9031	Rev: ...
Date: 20/04/21		



comhairle chontae na mí
meath county council


This Drawing may contain Ordnance Survey Ireland Mapping
 OSI Licence No. 2021/151/NMA/Meath County Council

A1

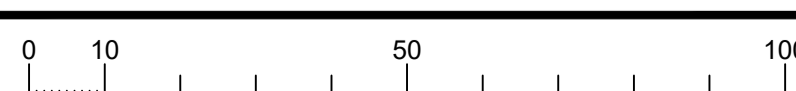

LEGEND

- Taxi Stand Signs
- Time Plated Loading / Taxi Stand Area
 Loading: 06:00 - 19:00hrs
 Taxi: 19:00 - 06:00hrs
- Coordinate Marker

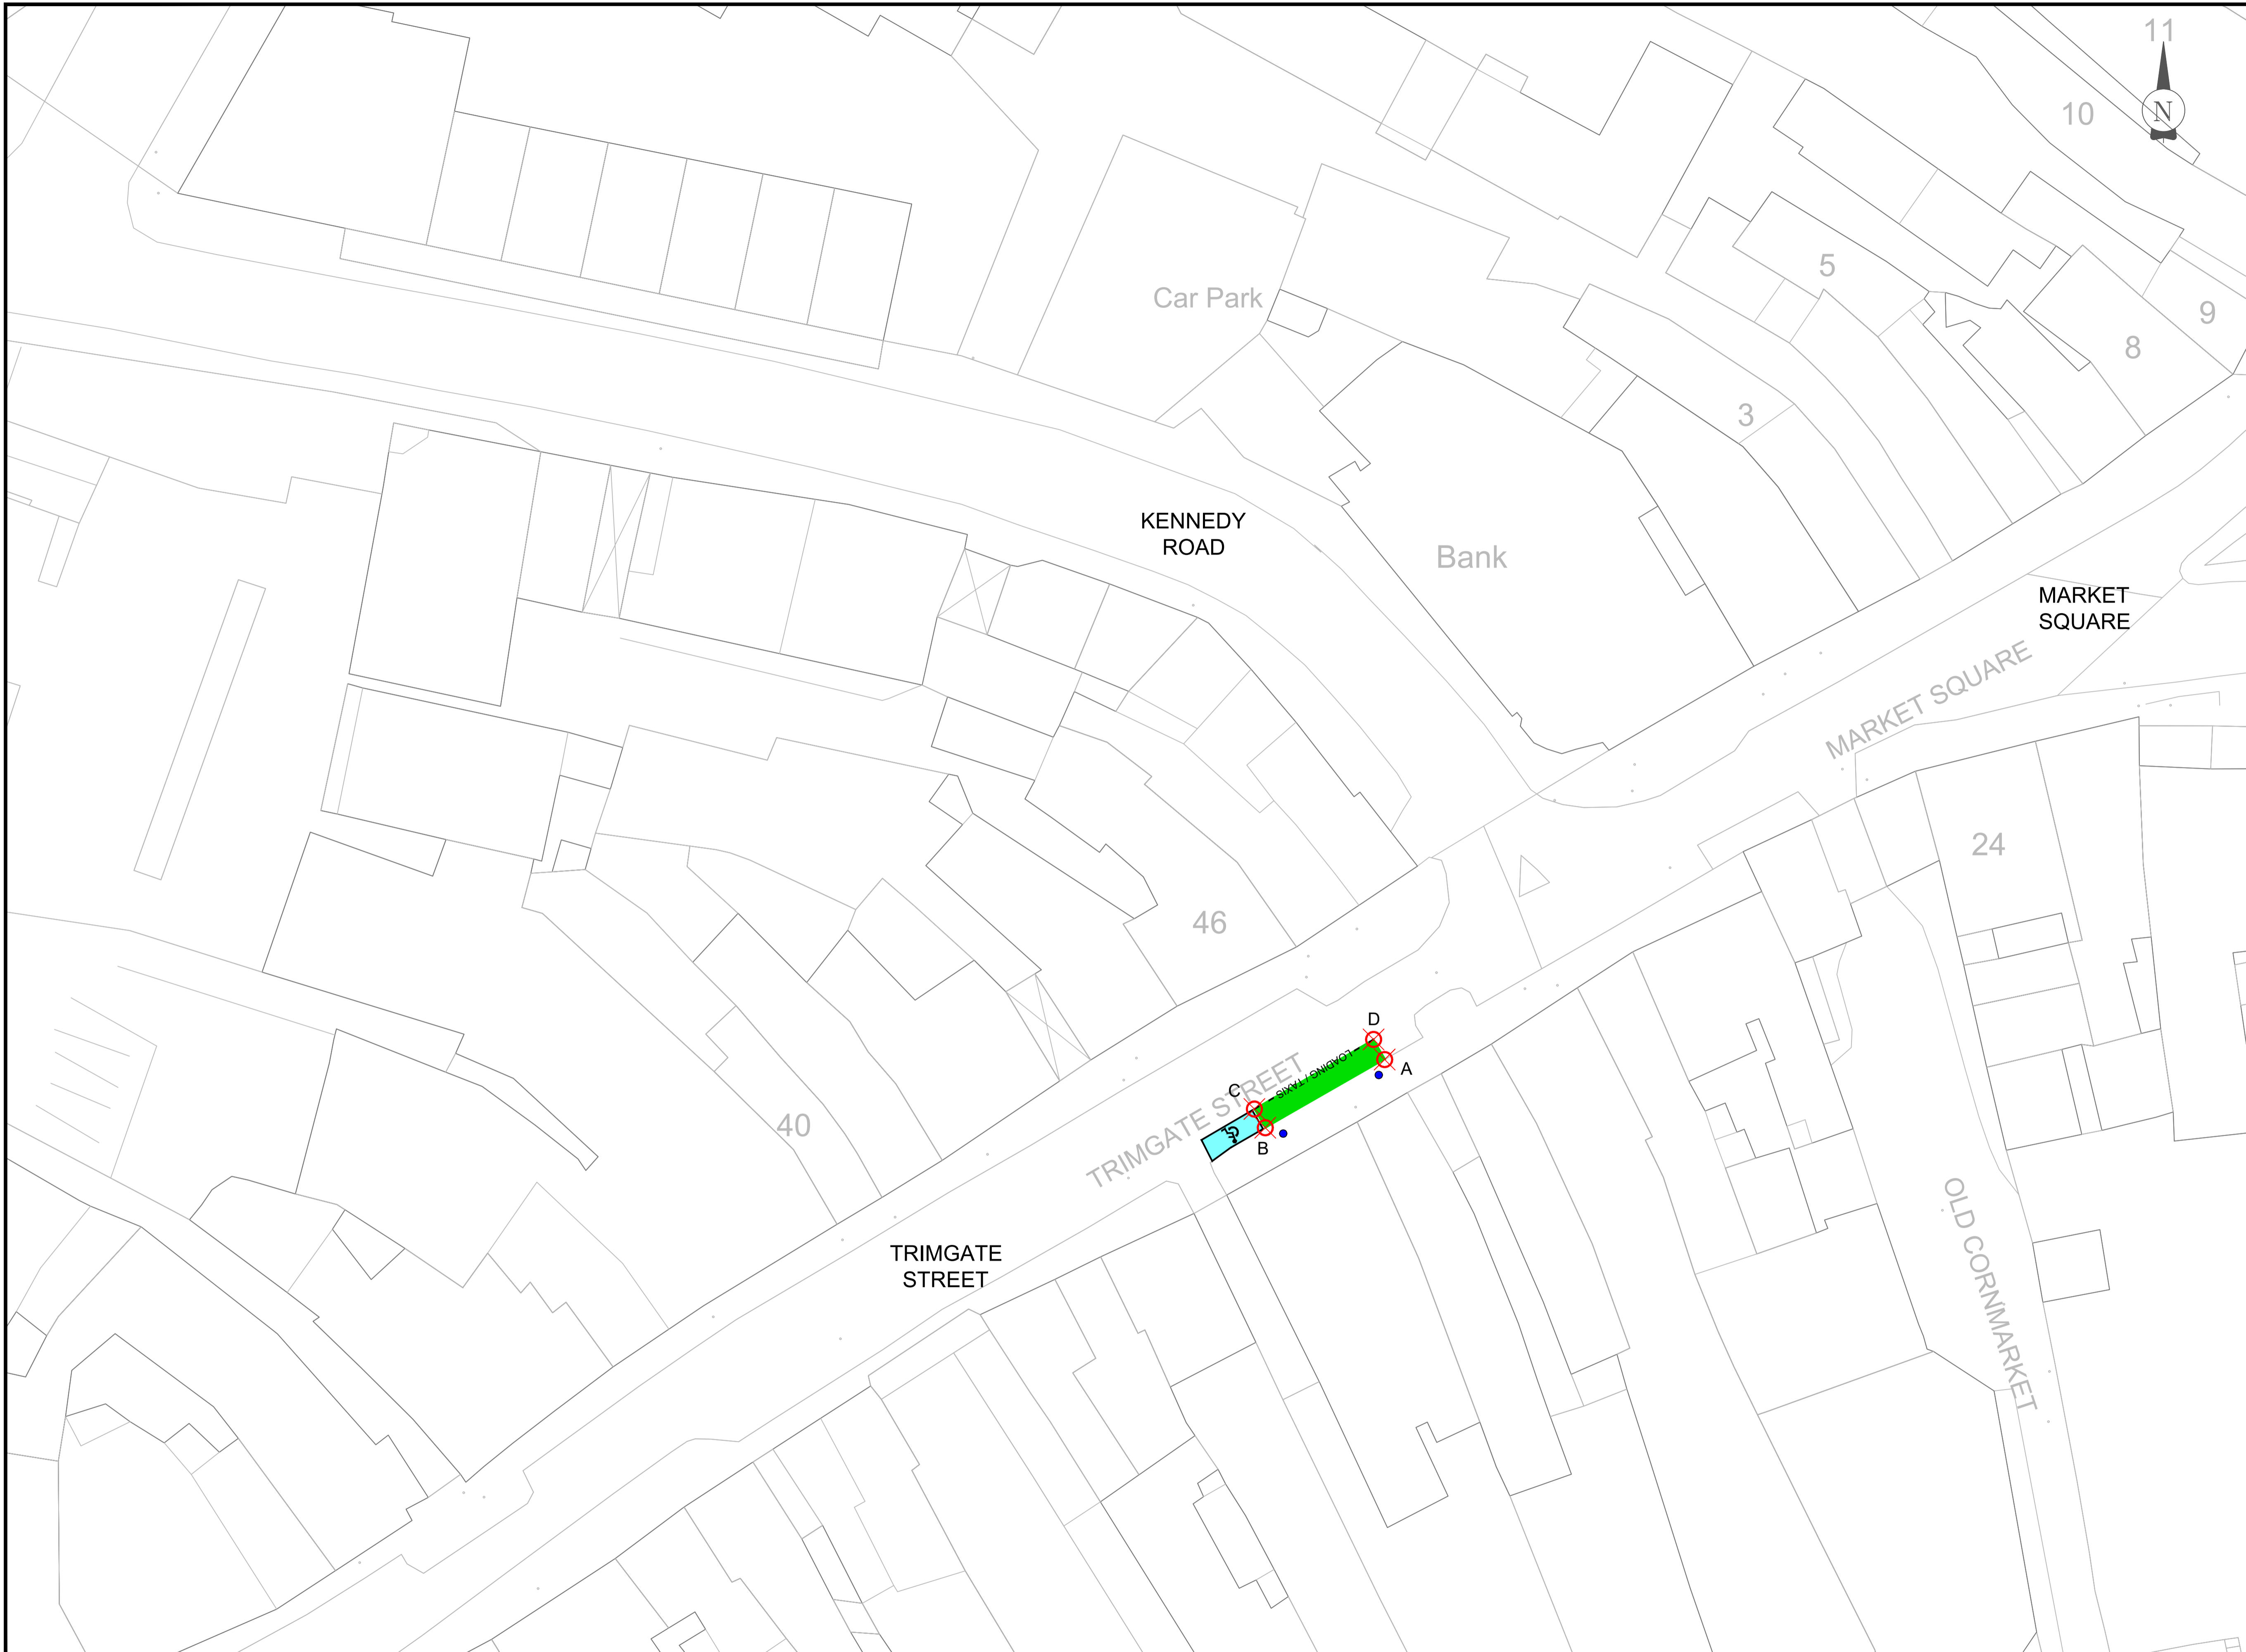

GENERAL NOTES

1. This drawing is the property of Meath County Council, it is a confidential document and must not be copied, used, or reproduced without prior written consent.
2. Unless stated otherwise, all levels refer to Ordnance Survey Datum, Malin Head, and all coordinates refer to Irish Transverse Mercator (ITM) Grid.
3. DO NOT SCALE, use figured dimensions only, if in doubt ask.

Trimgate Street ITM Coordinates

Ref.	Easting:	Northing:
A	686913.116	767794.875
B	686903.559	767789.419
C	686902.686	767790.916
D	686912.228	767796.483

Taxi Rank road marking to be as per Traffic Signs Manual 2019 - Chapter 7 7.6.13 RRM 029

Taxi Rank signage to be as per Traffic Signs Manual 2019 - Chapter 5 5.17.14 RUS 020

Signage to note:
 Time Plated
 Loading / Taxi Stand Area
 Loading: 06:00 - 19:00hrs
 Taxi: 19:00 - 06:00hrs

DRAFT

No.	Date	Amendment / Issue	Drm	Chk	App

Stage: FOR INFORMATION

Comhairle Chontae na Mí
Meath
 County Council



Buvinda House, Dublin Road, Navan, Co Meath C15 Y291
 T: 046 909 7000 F: 046 909 7001 W: www.meath.ie


NAVAN MUNICIPAL DISTRICT APPOINTED STANDS (TAXI) BYELAW 2021

TIME PLATED LOADING / TAXI STAND AREA NT-02 TRIMGATE STREET

Drawn by: BM	Checked by: BM	Approved by: CR
-----------------	-------------------	--------------------

File Reference: TRA/08/06/03/02/99


Scale: 1:250 @ A1	Drg. No: DG9032	Rev: ...
Date: 20/04/21		






comhairle chontae na mí
 meath county council


This Drawing may contain Ordnance Survey Ireland Mapping
 OSI Licence No. 2021/151/NMA/Meath County Council

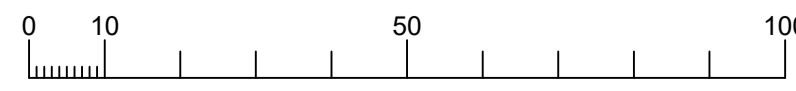A1



LEGEND

-  Taxi Stand Signs
-  Time Plated Loading / Taxi Stand Area
 Loading: 06:00 - 19:00hrs
 Taxi: 19:00 - 06:00hrs
-  Coordinate Marker

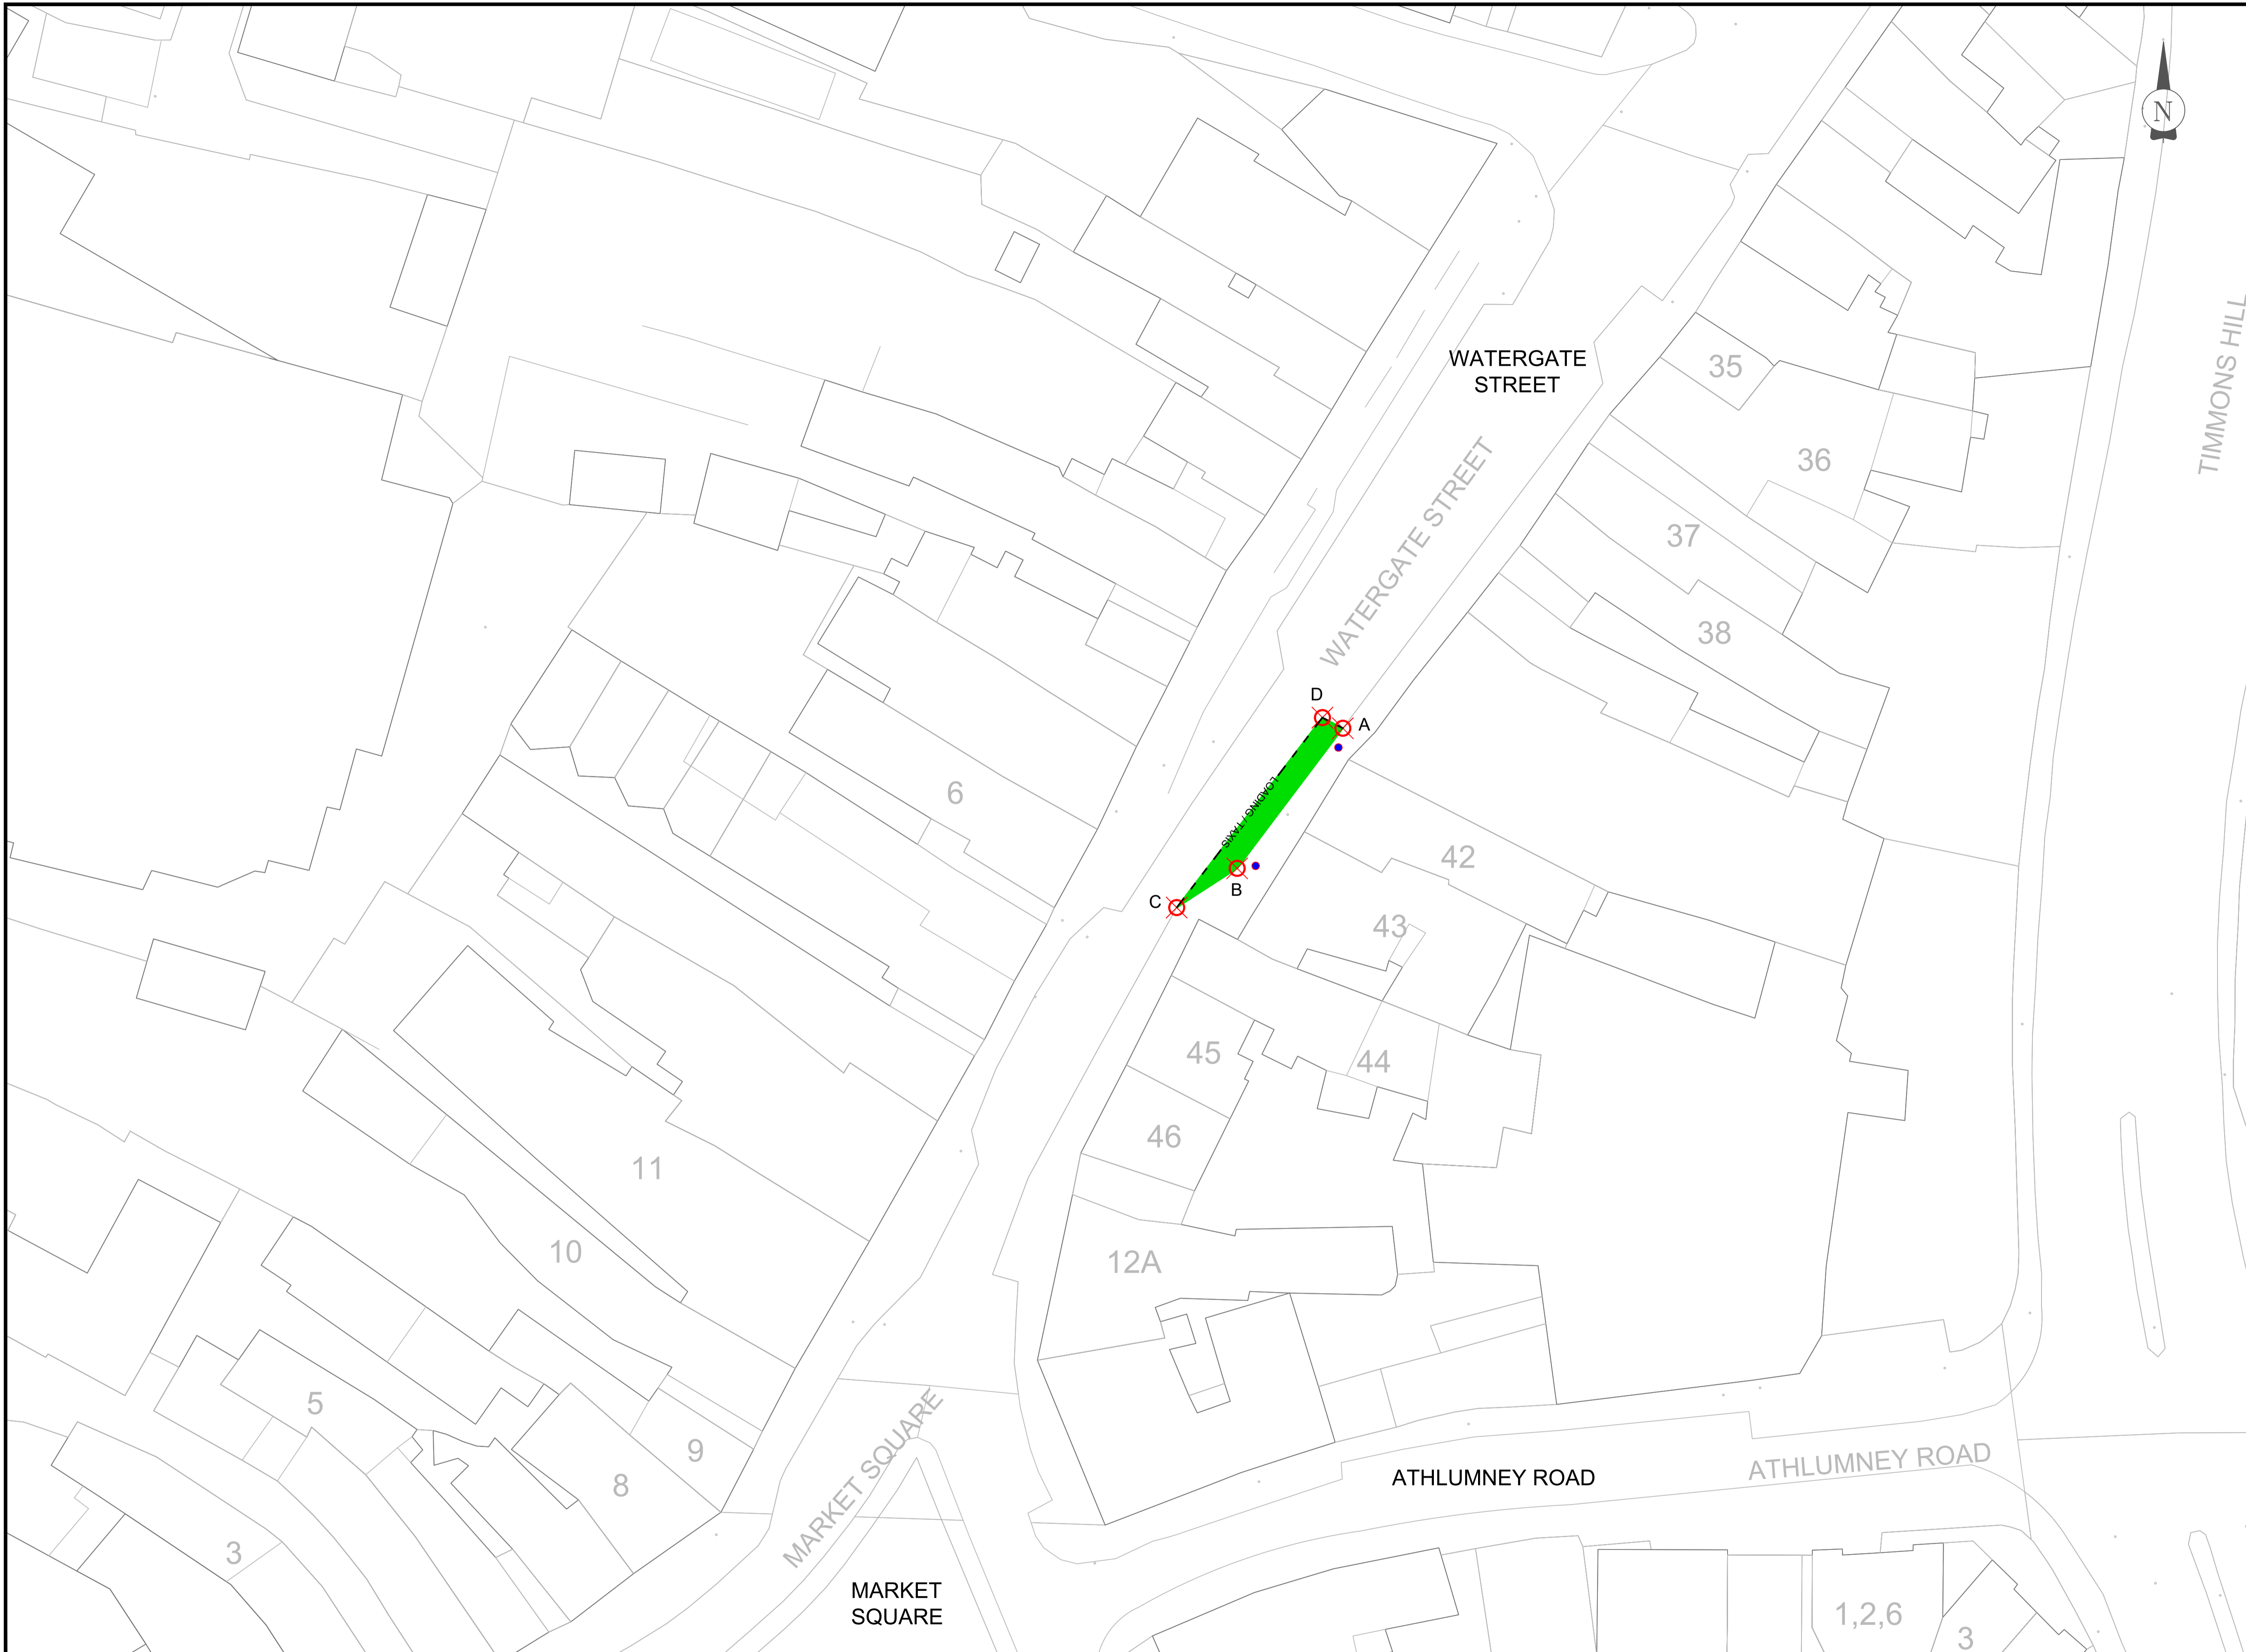

GENERAL NOTES

1. This drawing is the property of Meath County Council, it is a confidential document and must not be copied, used, or reproduced without prior written consent.
2. Unless stated otherwise, all levels refer to Ordnance Survey Datum, Malin Head, and all coordinates refer to Irish Transverse Mercator (ITM) Grid.
3. DO NOT SCALE, use figured dimensions only, if in doubt ask.

Watergate Street ITM Coordinates

Ref.	Easting:	Northing:
A	687030.817	767912.467
B	687022.356	767901.253
C	687017.515	767898.116
D	687029.183	767913.318

Taxi Rank road marking to be as per Traffic Signs Manual 2019 - Chapter 7 7.6.13 RRM 029

Taxi Rank signage to be as per Traffic Signs Manual 2019 - Chapter 5 5.17.14 RUS 020


Signage to note:
 Time Plated
 Loading / Taxi Stand Area
 Loading: 06:00 - 19:00hrs
 Taxi: 19:00 - 06:00hrs

DRAFT

No.	Date	Amendment / Issue	Drn	Chk	App

Stage: FOR INFORMATION

Comhairle Chontae na Mí
Meath
 County Council



Buinda House, Dublin Road, Navan, Co Meath C15 Y291
 T: 046 909 7000 F: 046 909 7001 W: www.meath.ie


Project:
NAVAN MUNICIPAL DISTRICT APPOINTED STANDS (TAXI) BYELAW 2021

Title:
TIME PLATED LOADING / TAXI STAND AREA NT-03 WATERGATE STREET

Drawn by: BM	Checked by: BM	Approved by: CR
-----------------	-------------------	--------------------

File Reference: TRA/08/06/03/02/99


Scale: 1:250 @ A1	Dr. No: DG9033	Rev: ...
Date: 20/04/21		






comhairle chontae na mí
 meath county council

This Drawing may contain Ordnance Survey Ireland Mapping
 OSI Licence No. 2021/151/NMA/Meath County Council

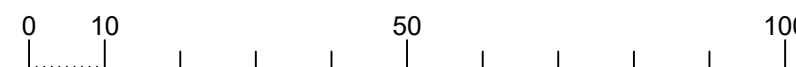A1



LEGEND

-  Taxi Stand Signs
-  Time Plated Loading / Taxi Stand Area
 Loading: 06:00 - 19:00hrs
 Taxi: 19:00 - 06:00hrs
-  Coordinate Marker