
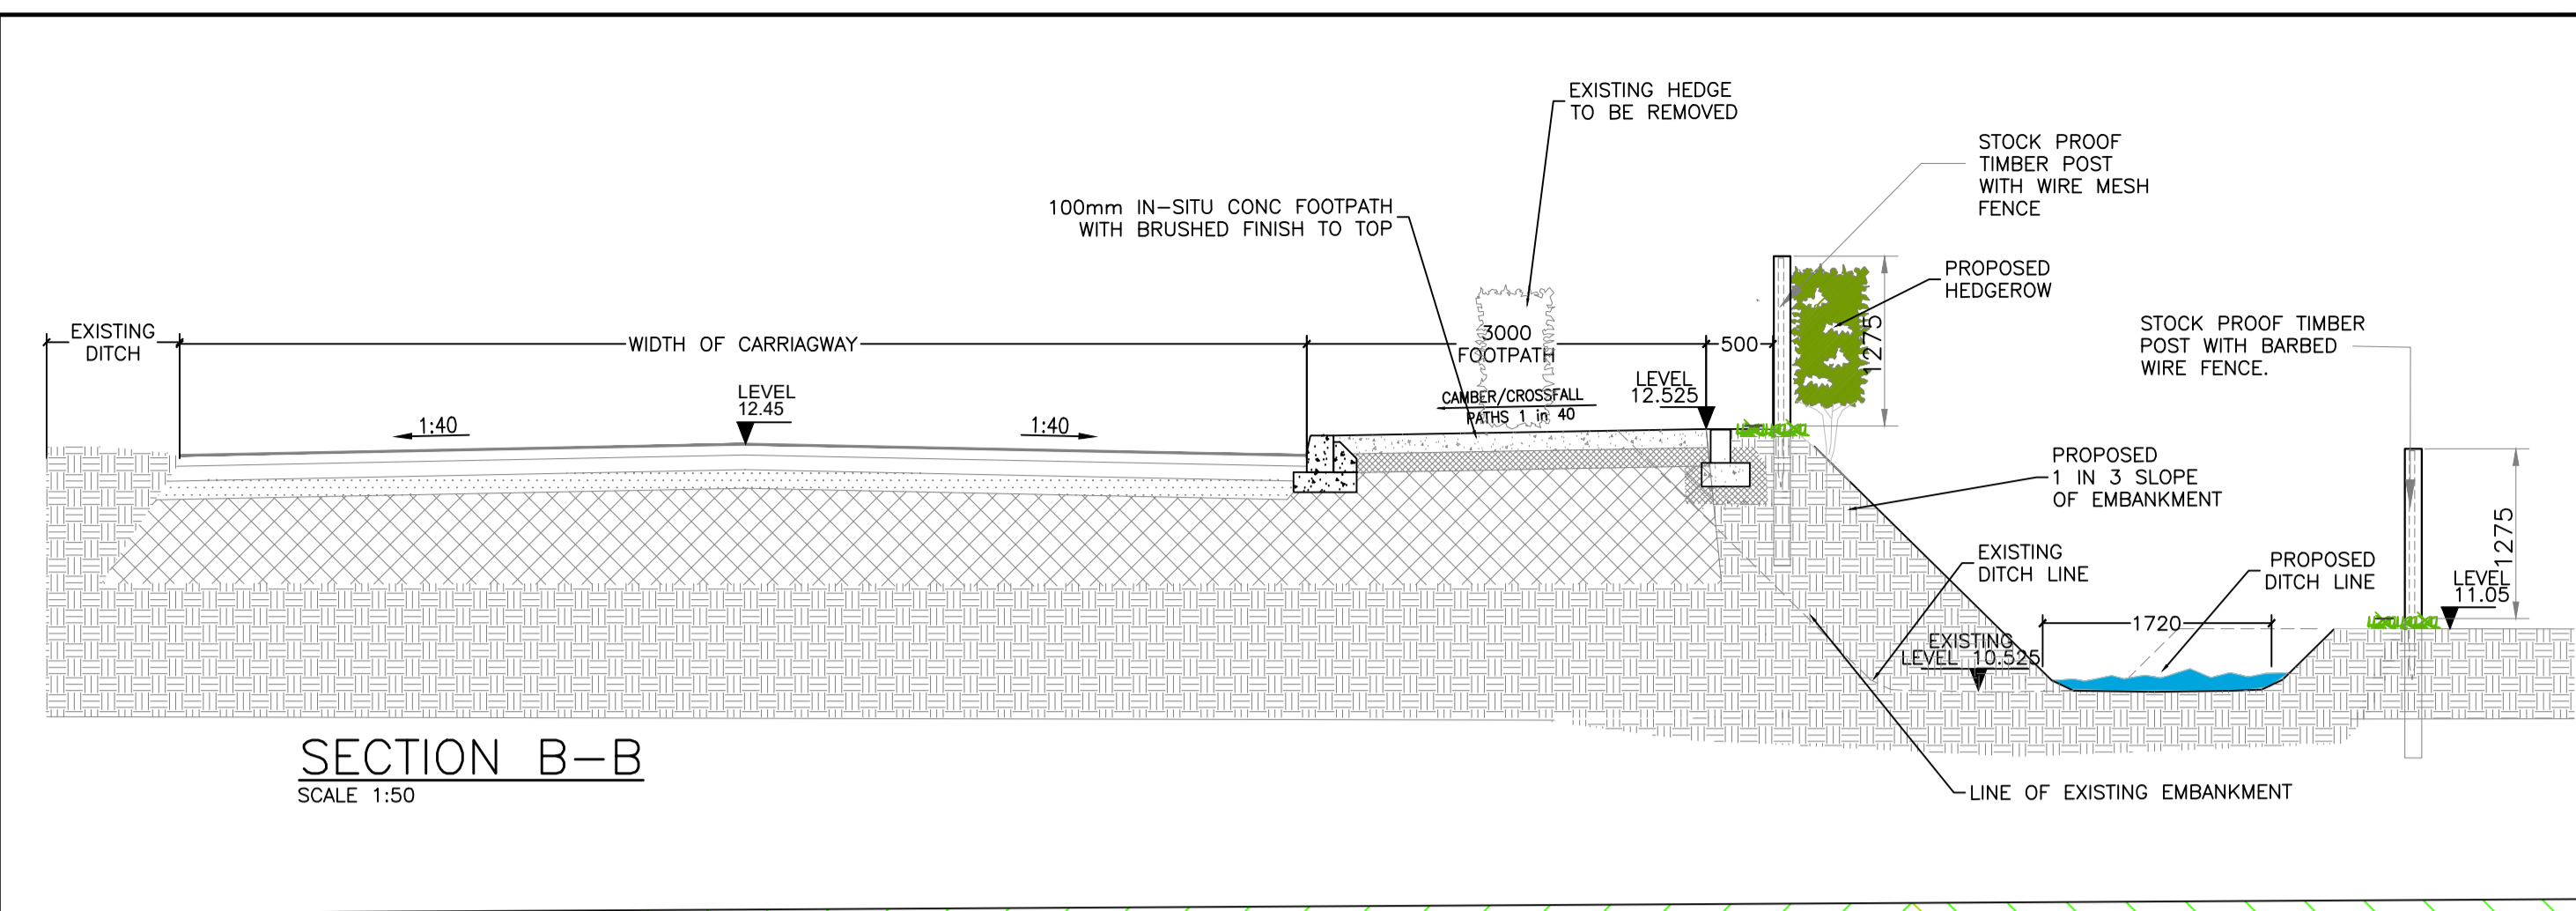


A1

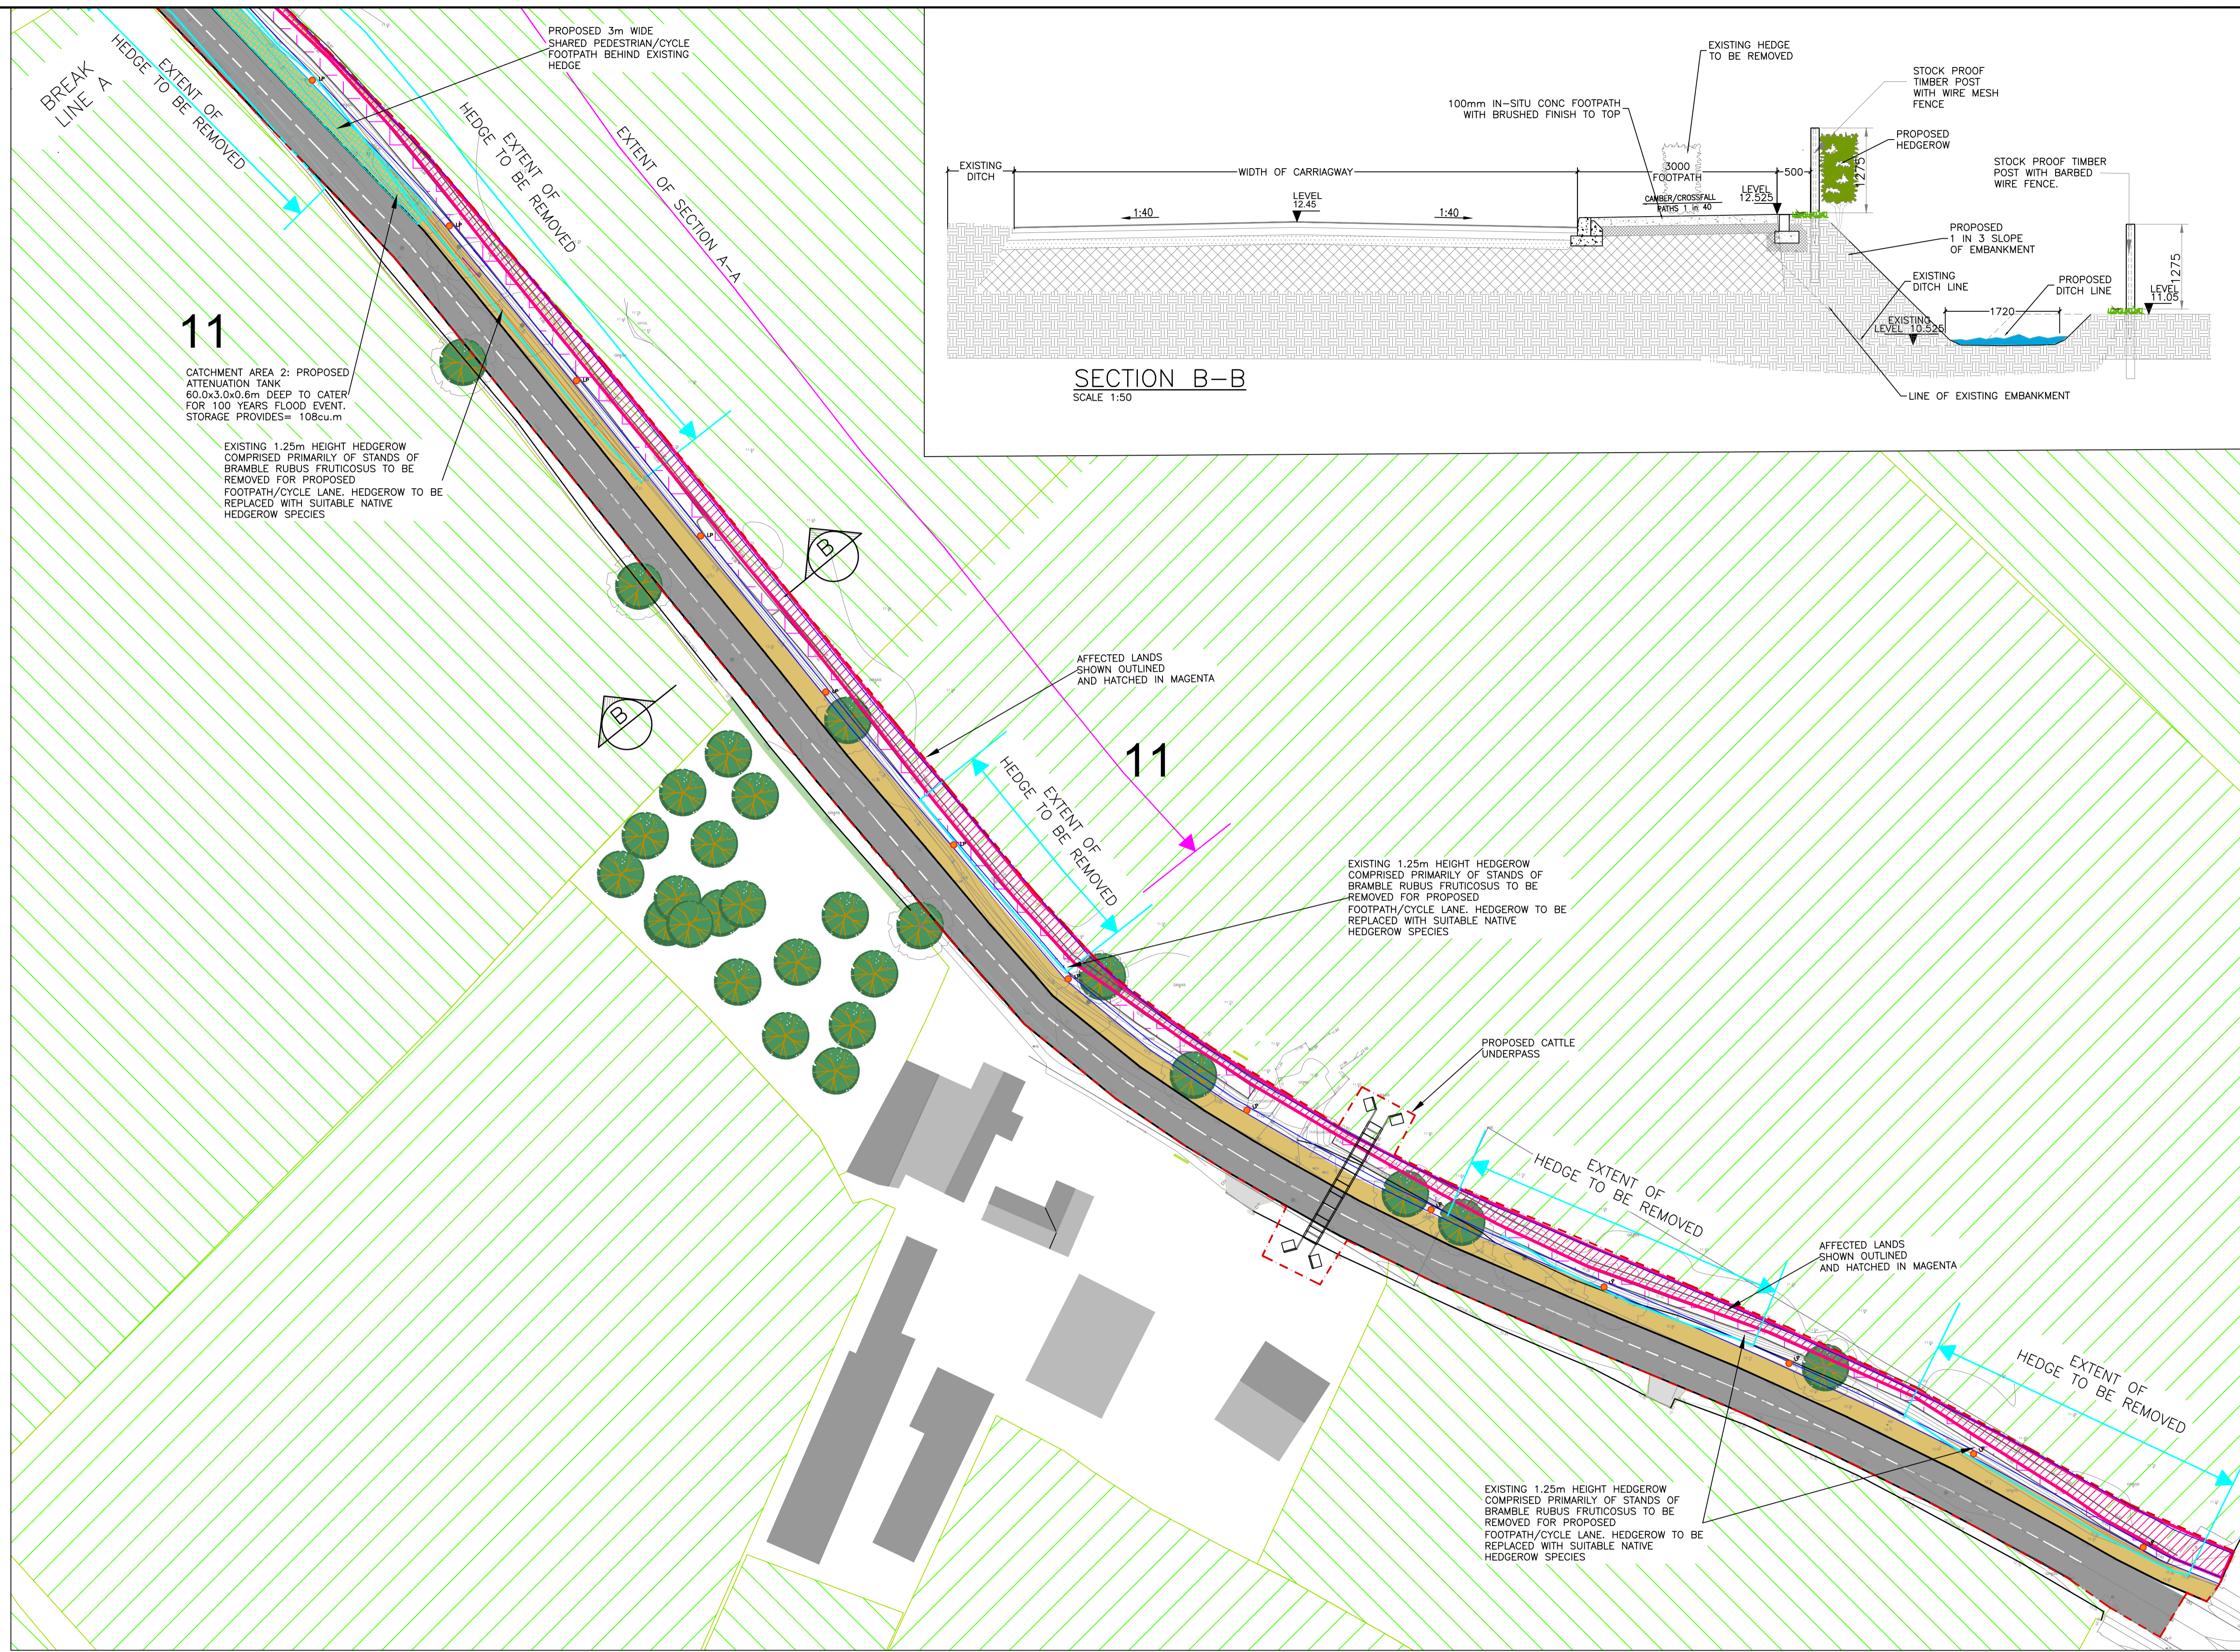

- PROPOSED FOOTPATH AND CYCLE LANE
- EXISTING DITCH/DRAIN
- PROPOSED ROAD
- GREEN AREAS
- PROPOSED ATTENUATION TANK
- AFFECTED LANDS TOTAL AREA = 800 M² (0.197 ACRE)
- EXISTING HEDGE TO BE REMOVED
- SITE BOUNDARY
- LINE OF EXISTING ROAD
- XX PROPOSED LEVELS
- XX.X EXISTING LEVELS
- LP PROPOSED PUBLIC LIGHTING

11

CATCHMENT AREA 2: PROPOSED ATTENUATION TANK 60.0x3.0x0.6m DEEP TO CATER FOR 100 YEARS FLOOD EVENT. STORAGE PROVIDES= 108cu.m

EXISTING 1.25m HEIGHT HEDGEROW COMPRISED PRIMARILY OF STANDS OF BRAMBLE RUBUS FRUTICOSUS TO BE REMOVED FOR PROPOSED FOOTPATH/CYCLE LANE. HEDGEROW TO BE REPLACED WITH SUITABLE NATIVE HEDGEROW SPECIES

SECTION B-B
SCALE 1:50

11

AFFECTED LANDS SHOWN OUTLINED AND HATCHED IN MAGENTA

EXISTING 1.25m HEIGHT HEDGEROW COMPRISED PRIMARILY OF STANDS OF BRAMBLE RUBUS FRUTICOSUS TO BE REMOVED FOR PROPOSED FOOTPATH/CYCLE LANE. HEDGEROW TO BE REPLACED WITH SUITABLE NATIVE HEDGEROW SPECIES

PROPOSED CATTLE UNDERPASS

AFFECTED LANDS SHOWN OUTLINED AND HATCHED IN MAGENTA

EXISTING 1.25m HEIGHT HEDGEROW COMPRISED PRIMARILY OF STANDS OF BRAMBLE RUBUS FRUTICOSUS TO BE REMOVED FOR PROPOSED FOOTPATH/CYCLE LANE. HEDGEROW TO BE REPLACED WITH SUITABLE NATIVE HEDGEROW SPECIES

INFORMATION

© ORS
This drawing and any design hereon is the copyright of the Consultants and must not be reproduced without their written consent. All drawings remain the property of the Consultants.
Figured dimension only to be taken from this drawing. All dimensions to be checked on site. Consultants to be informed immediately of any discrepancies before work proceeds.

REV NO:	DATE:	REVISION NOTE:	DWN BY:	CKD BY:
P01	07/05/2019	ISSUED FOR INFORMATION	SG	AP
P02	07/06/2019	ISSUED FOR INFORMATION	RN	AP
P03	09/03/2021	ISSUED FOR INFORMATION	SG	AP
P04	06/09/2021	ISSUED FOR INFORMATION	TC	AP
P05	18/11/2021	ISSUED FOR INFORMATION	TC	AP

CLIENT:	MEATH COUNTY COUNCIL		
PROJECT:	DONCARNEY FOOTPATH AND CATTLE UNDERPASS		
TITLE:	TRAFFIC LAYOUT SHEET 2 OF 2		
DRAWN:	CHECKED:	APPROVED:	JOB NO:
SG	AP	AP	191_060
DATE:	SCALE:	DRAWING NO:	REV:
18/04/2019	1:500	191_060-ORS-Z0-00-DR-TR-701	P05

ORS

Dublin | London | Mullingar
 T: +353 4493 42518 | W: www.ors.ie | E: info@ors.ie
 ISO 9001:2008 QUALITY ASSURED COMPANY