


LEGEND:

- PROPOSED WATERMAIN 32mm Ø MouPVC — PR - WM — PR - WM — PR - WM
- EXISTING DNØ WATERMAIN — EX - WM — EX - WM — EX - WM
- PROPOSED BOUNDARY BOX BB
- PROPOSED SLUICE VALVE SV
- PROPOSED FIRE HYDRANT -STD-W-18) FH

NOTES:

1. ALL NOTED LEVELS ARE TO ORDNANCE DATUM;
2. REFER TO ARCHITECT'S LAYOUT FOR ALL SET-OUT INFORMATION;
3. REFER TO ARCHITECT / LANDSCAPE ARCHITECT'S DESIGN DRAWINGS FOR DETAILS OF PROPOSED SURFACE FINISHES AND LANDSCAPING;
4. ALL NEW WATER INFRASTRUCTURE IS TO BE INSTALLED IN ACCORDANCE WITH IRISH WATER CODE OF PRACTICE FOR WATER INFRASTRUCTURE AND STANDARD DETAILS;
5. REFER STANDARD DETAIL STD-W-13 FOR PIPE BEDDING REQUIREMENTS;
6. ALL STRUCTURAL WALL PENETRATIONS SETTING OUT (VERTICAL AND HORIZONTAL) TO BE CONFIRMED BY ARCHITECT, M&E ENGINEER AND STRUCTURAL ENGINEER;
7. REFER TO M&E DESIGN LAYOUTS FOR DETAILS OF INTERNAL WATERMAIN DISTRIBUTION, CONNECTIONS AND METERING;
8. BULK WATER METER IS TO BE SUPPLIED AND FITTED BY IRISH WATER;
9. THE CONTRACTOR IS RESPONSIBLE FOR CONFIRMATION OF PRESENCE ALL EXISTING UTILITIES, IF ANY, ALONG ROUTE OF PROPOSED WATERMAIN NETWORKS - BY INTRUSIVE INVESTIGATION OR EQUAL;
10. ALL NEW WATERMAIN INFRASTRUCTURE TO BE CHLORINATED AND SWAB TESTED AND SUBJECT TO ALL IRISH WATER TESTING REQUIREMENTS, AS PER THEIR CODE OF PRACTICE FOR WATER INFRASTRUCTURE;
11. SURVEYED AS-BUILT DESIGN DRAWING, INDICATING ALL INSTALLED WATERMAIN INFRASTRUCTURE TO BE PROVIDED ON COMPLETION, BY THE CONTRACTOR;
12. ALL COVER LEVELS ARE TO BE COORDINATED WITH ROAD DESIGN LEVELS AND LANDSCAPE ARCHITECT'S PROPOSED FINISH LEVELS.

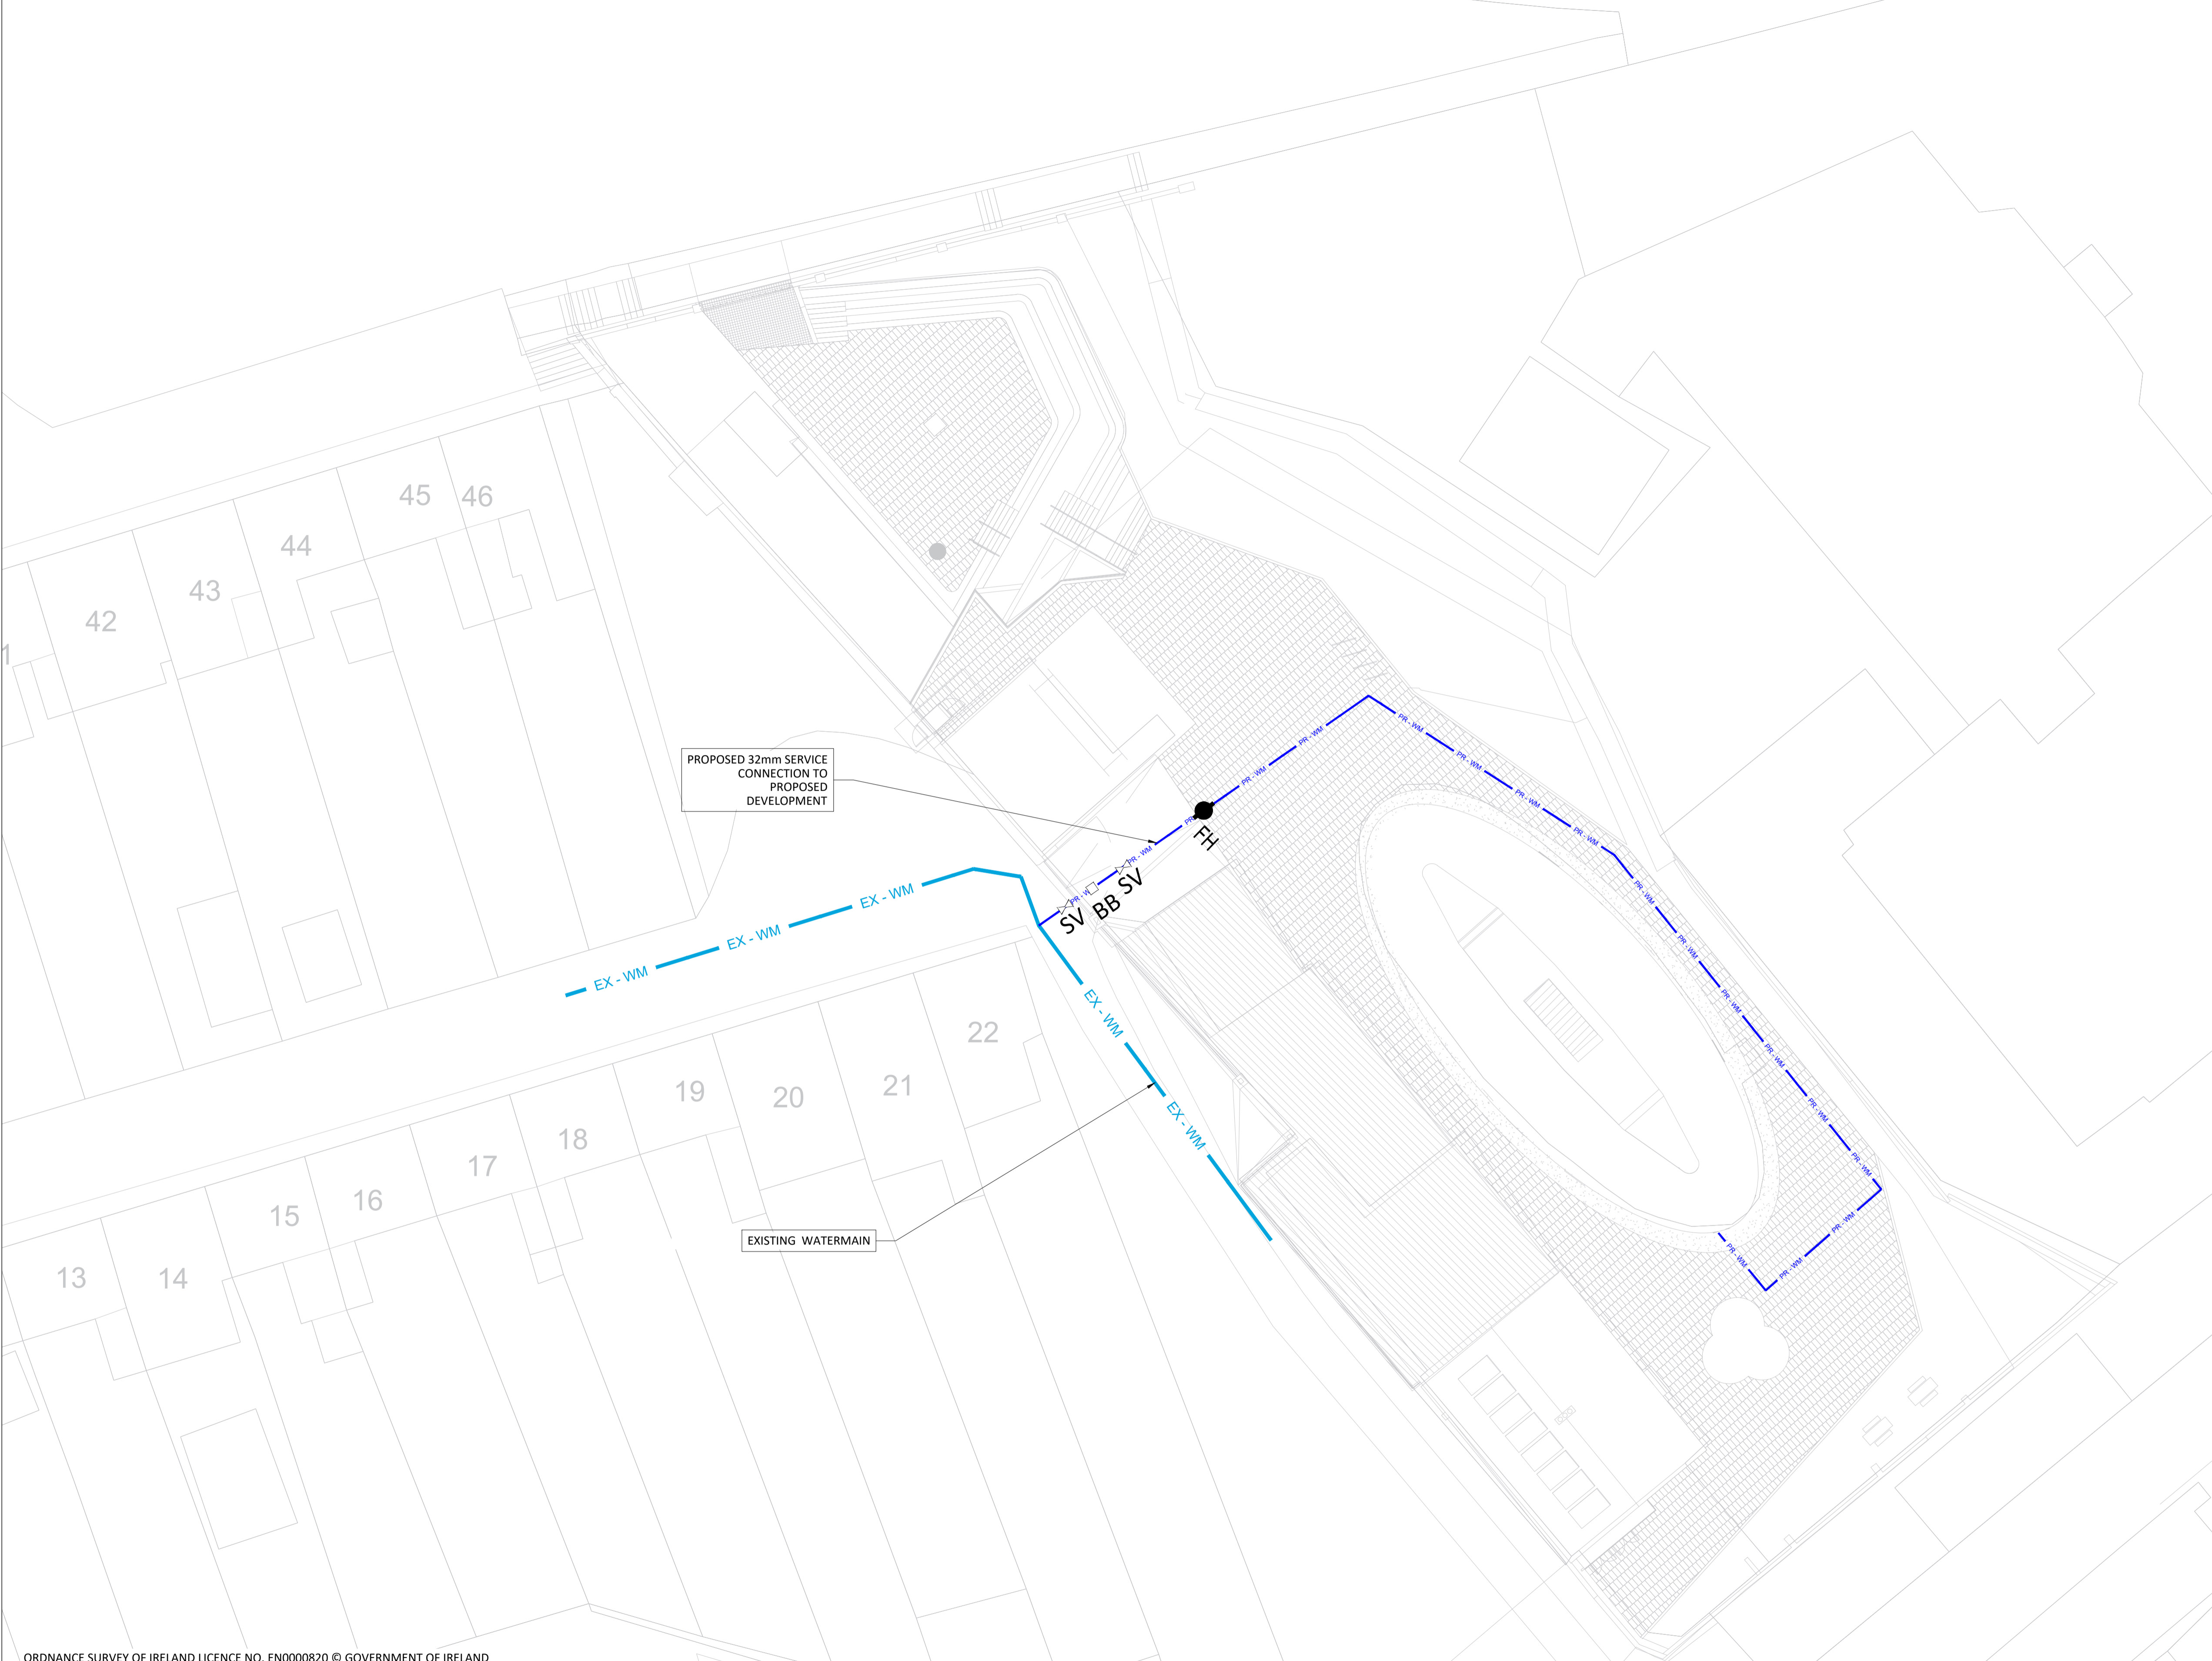


PLANNING DRAWING.
 NOT FOR CONSTRUCTION.
 ALL LEVELS GIVEN ARE
 RELATIVE TO ORDNANCE DATUM.
 THIS DRAWING HAS BEEN ISSUED FOR INFORMATION
 PURPOSES ONLY AND MUST NOT BE USED
 FOR CONSTRUCTION UNDER ANY CIRCUMSTANCES

ORDNANCE SURVEY OF IRELAND LICENCE NO. EN0000820 © GOVERNMENT OF IRELAND

- FOR SETTING OUT REFER TO ARCHITECT'S DRAWINGS.
- THIS DRAWING TO BE READ IN CONJUNCTION WITH ALL OTHER ARCHITECTURAL AND ENGINEERING DRAWINGS AND ALL OTHER RELEVANT DRAWINGS AND SPECIFICATIONS.
- DO NOT SCALE THIS DRAWING. USE FIGURED DIMENSIONS ONLY.
- NO PART OF THIS DOCUMENT MAY BE REPRODUCED OR TRANSMITTED IN ANY FORM OR STORED IN ANY RETRIEVAL SYSTEM OF ANY NATURE WITHOUT THE WRITTEN PERMISSION OF O'CONNOR SUTTON CRONIN AS COPYRIGHT HOLDER EXCEPT AS AGREED FOR USE ON THE PROJECT FOR WHICH THE DOCUMENT WAS ORIGINALLY ISSUED.

Rev No.	Date	Revision Note	Drn by	Chkd by	Rev No.	Date	Revision Note	Drn by	Chkd by
P01	09.05.22	SUITABLE FOR PLANNING	IC	IC					

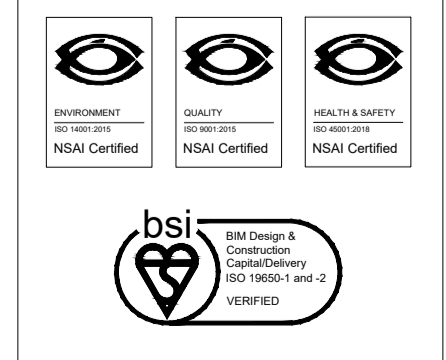

Head Office,
 9 Prussia Street,
 Dublin 7.
 D07 KT57

TEL +353 (0)1 8682000

e: contactus@ocsc.ie
 w: www.ocsc.ie

Dublin | London | Belfast | Galway | Cork | Birmingham



Client: MEATH COUNTY COUNCIL
 Project: MEATH COUNTY ARCHIVE

Title: PROPOSED WATERMAIN LAYOUT

Code	Originator	Zone	Level	Type	Role	Number	Status	Revision
O684	OCSC	XX	XX	DR	S	0550	S8	P01

Date: 09.05.22 Scale: 1:400 @ A3 Drn by: IC Chkd by: IC Aprvd by: IC