


01 Tree Pit in Streetscape
SCALE: 1:20 @ A1

Quantity	Tree species	Common name	Size	Height	Note
21 no.	<i>Tilia cordata</i>	Small-leaved Lime	30 - 35 cmg.	8m.	2.5m clear-stem
3 no.	<i>Acer platanoides</i>	Norway Maple	18 - 20 cmg.	6m.	1.5m clear-stem
3 no.	<i>Quercus robur</i>	English Oak	18 - 20 cmg.	6m.	1.5m clear-stem
3 no.	<i>Aesculus hippocastanum</i>	Horse Chestnut	18 - 20 cmg.	6m.	1.5m clear-stem

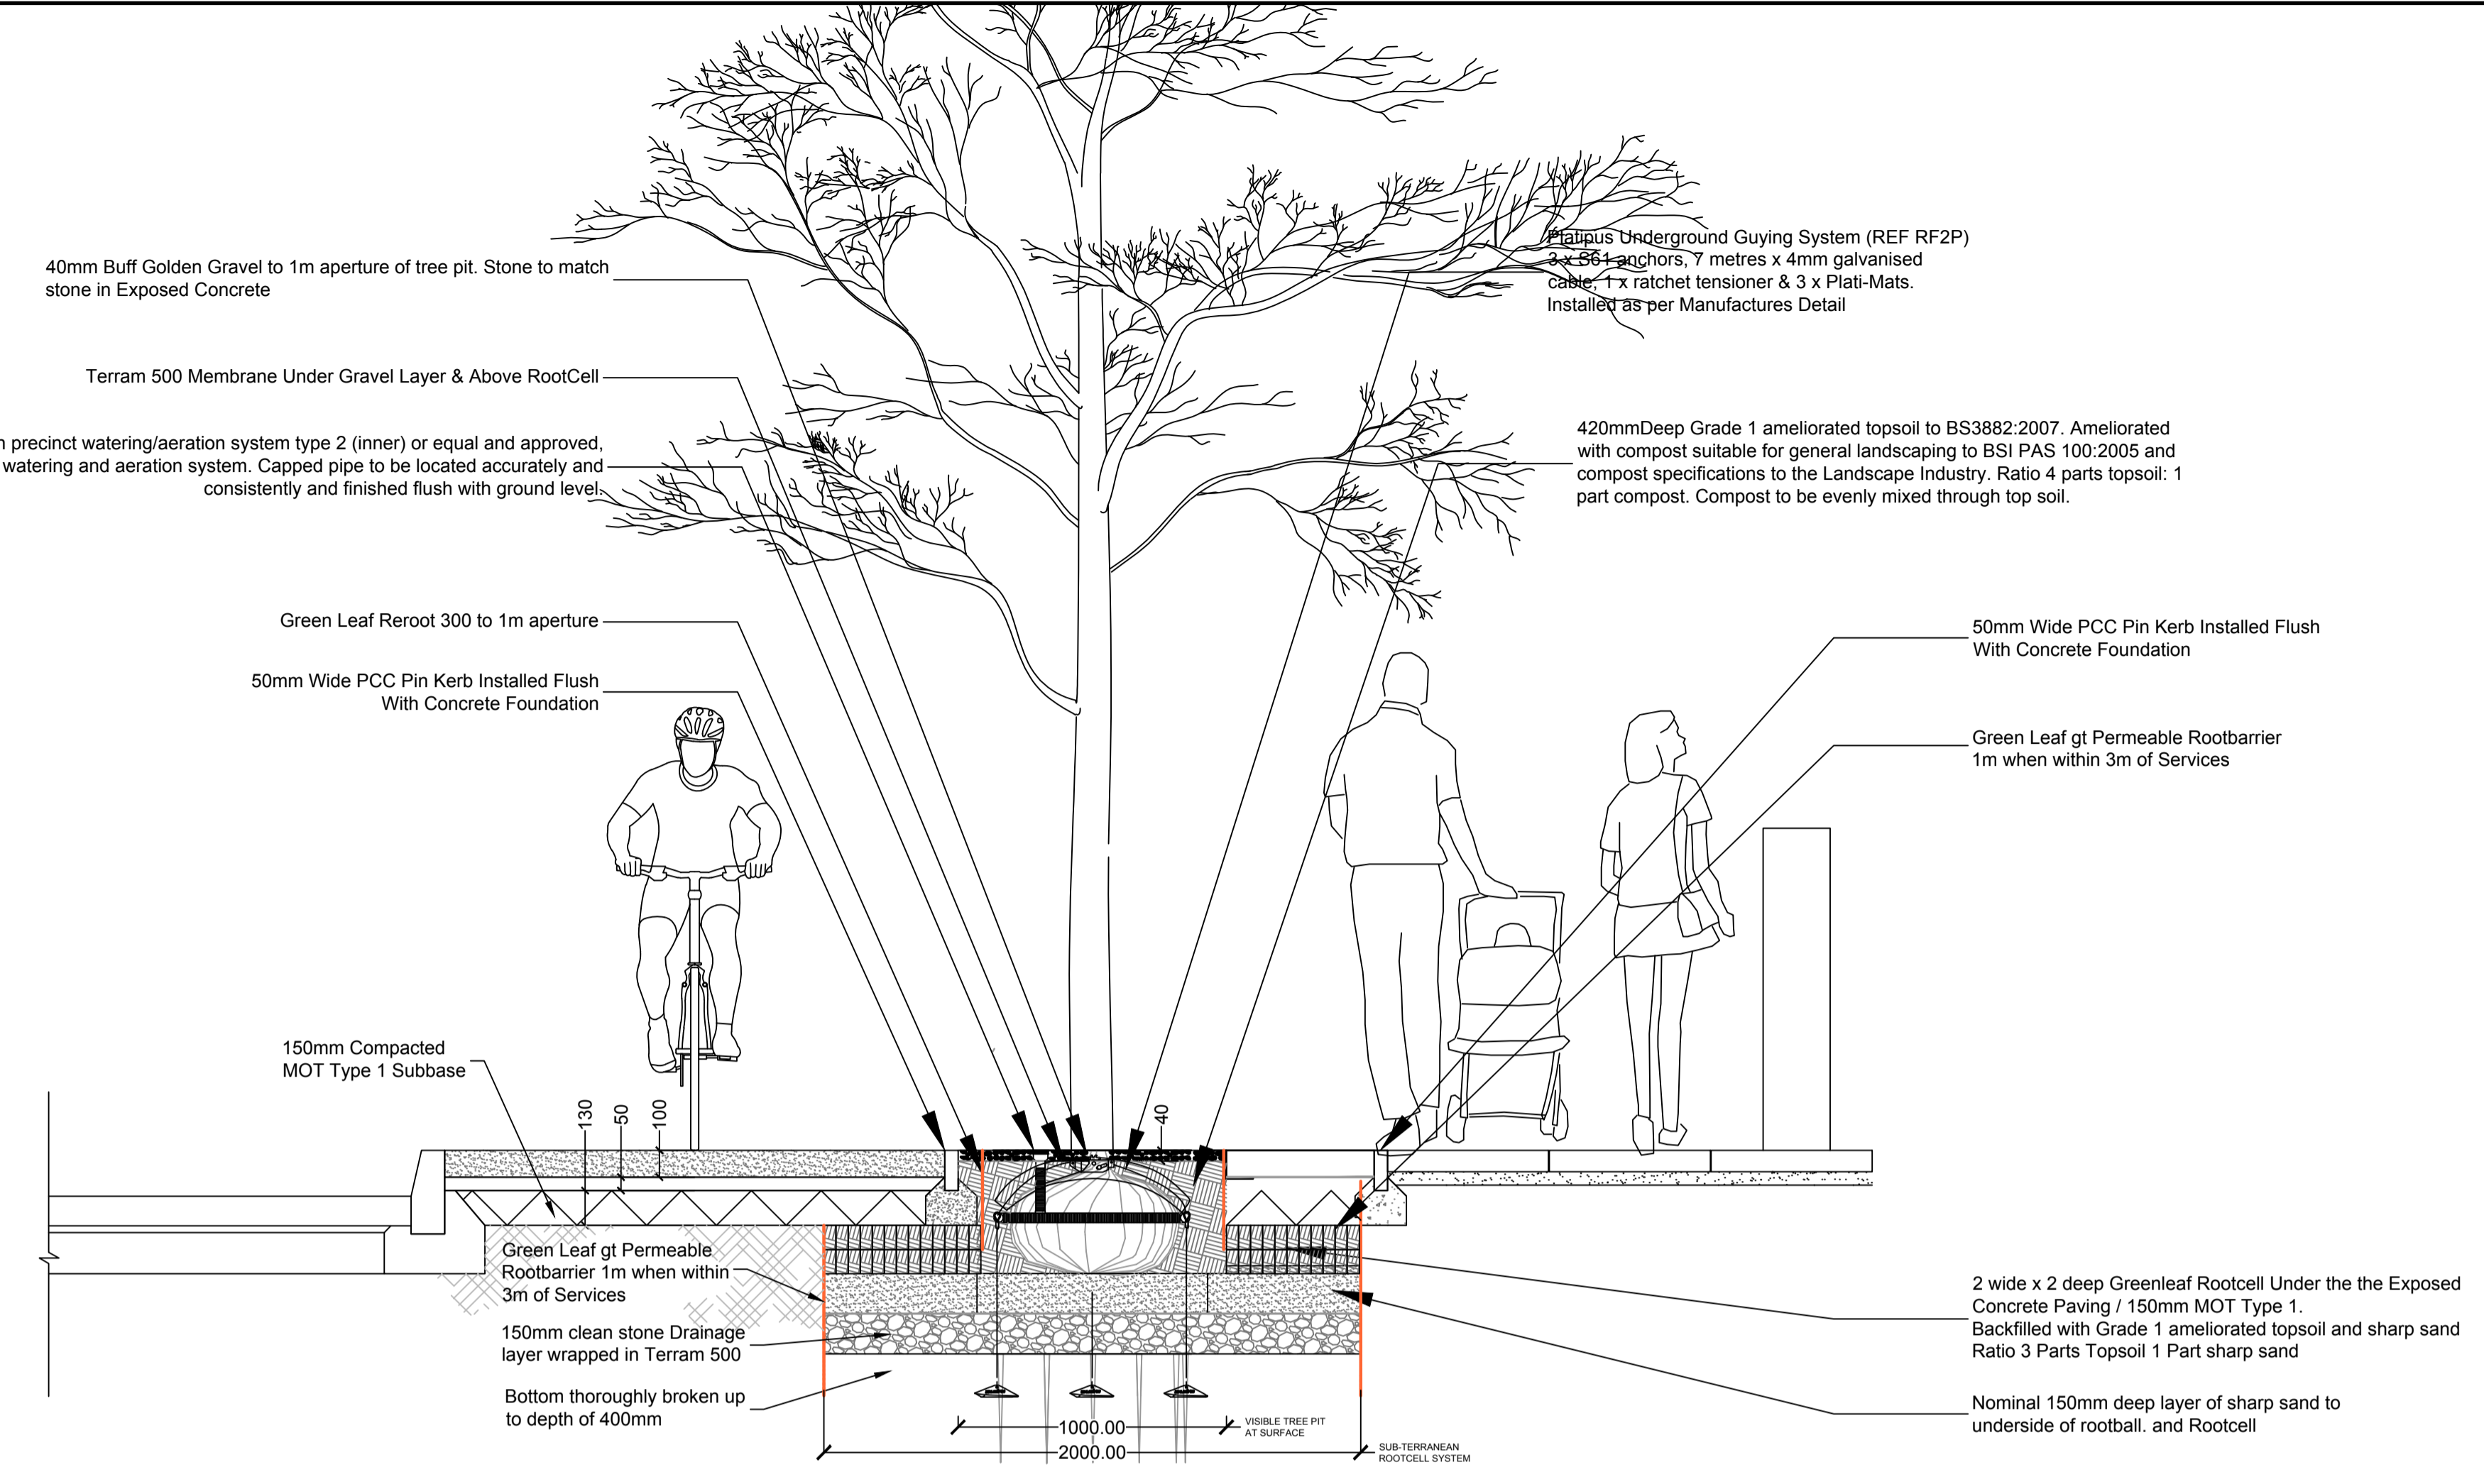

PROJECT
NAVAN CYCLE NETWORK


CLIENT
comhairle chontae na mi
meath county council

Tel: 046-9097000 Fax:046-9097001
www.meathcoco.ie

CONSULTANT
AECOM
Adelphi Plaza
George's Street Upper
Dun Laoghaire Co.Dublin
+353 (0) 1 238 3100 tel
+353 (0) 1 238 3199 fax
www.aecom.com

- NOTES:**
- THIS DRAWING IS TO BE READ IN CONJUNCTION WITH ALL OTHER RELEVANT ARCHITECTURAL AND ENGINEERING DRAWINGS. ANY DISCREPANCIES, ERRORS OR OMISSIONS TO BE BROUGHT TO THE ATTENTION OF THE DESIGNER.
 - ALL DIMENSIONS TO BE CHECKED BY THE CONTRACTOR ON SITE PRIOR TO COMMENCEMENT OF WORKS.
 - AECOM LIMITED TO BE INFORMED BY THE CONTRACTOR OF ANY DISCREPANCIES PRIOR TO THE COMMENCEMENT OF WORKS ON SITE.
 - DIMENSIONS OF ALL BOUNDARIES AND ADJOINING ROADS TO BE CHECKED ON SITE PRIOR TO COMMENCEMENT OF WORKS.
 - DO NOT SCALE. ALL MEASUREMENTS AND COORDINATES TO BE CHECKED ON SITE.

02 Streetscape Tree Deveopment (Indicative)
SCALE: 1:50 @ A1

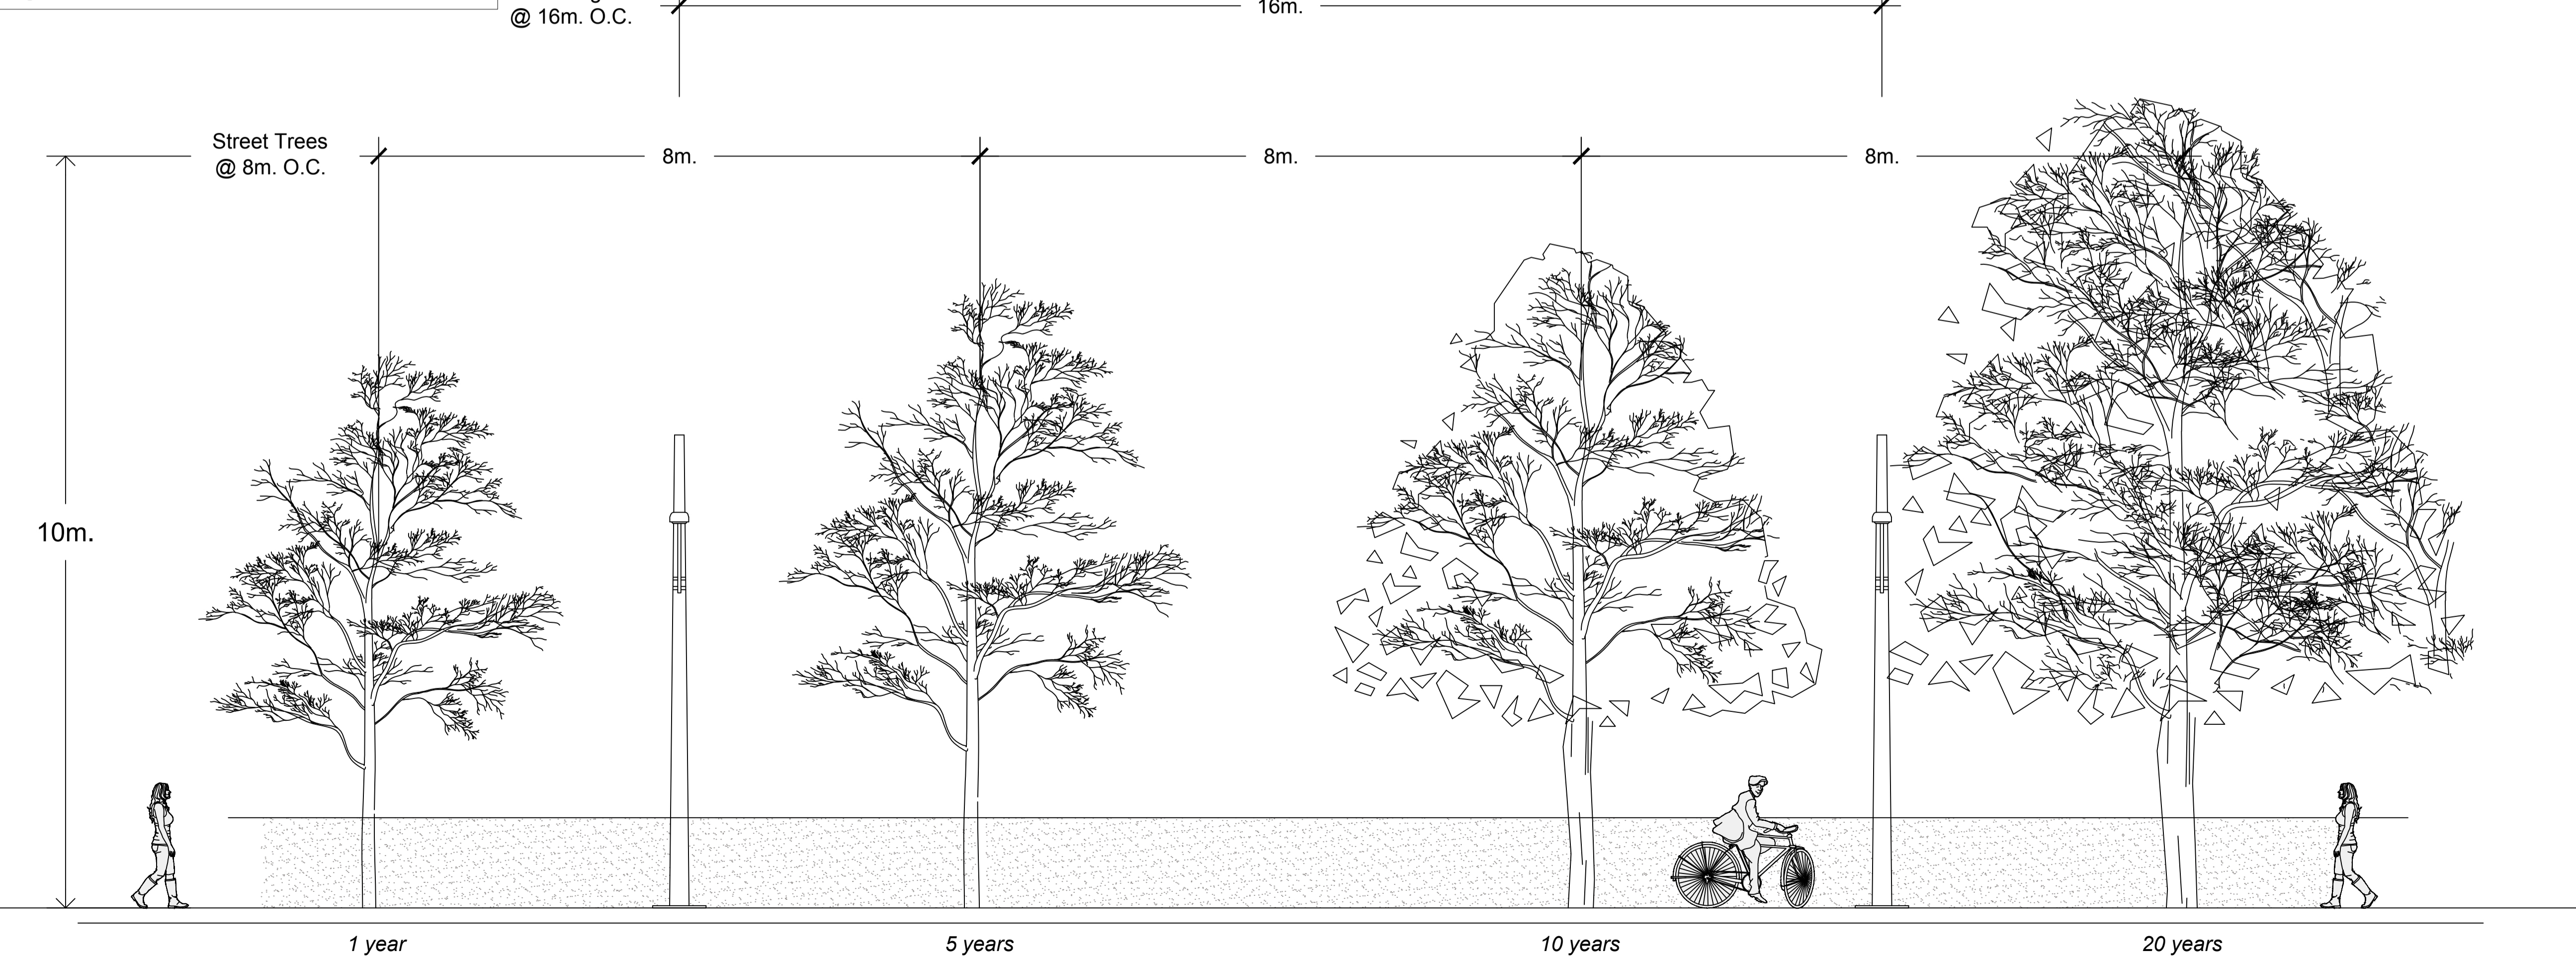

ISSUE/REVISION

NO.	DATE	DESCRIPTION
A	MAY 2018	ISSUE FOR PART 8
I/R	DATE	DESCRIPTION

KEY PLAN

DRAWN BY
BOD
PROJECT NUMBER
60520819
SHEET TITLE
ATHLUMNEY TO TRIM ROAD
CYCLE AND PEDESTRIAN SCHEME
LANDSCAPE WORKS TREE DETAILS
SHEET NUMBER
SHT_30_P8_CT_209

This drawing has been prepared for the use of AECOM's client. It may not be used, modified, reproduced or relied upon by third parties, except as agreed by AECOM or as required by law. AECOM accepts no responsibility, and denies any liability, whatsoever, for any party that uses or relies on this drawing without AECOM's express written consent. Do not scale this document. All measurements must be obtained from the stated dimensions.