


# PART VIII - PUBLIC DISPLAY PROPOSED AMENDMENTS TO PREVIOUSLY PERMITTED KIOSK AT KENNEDY PLAZA

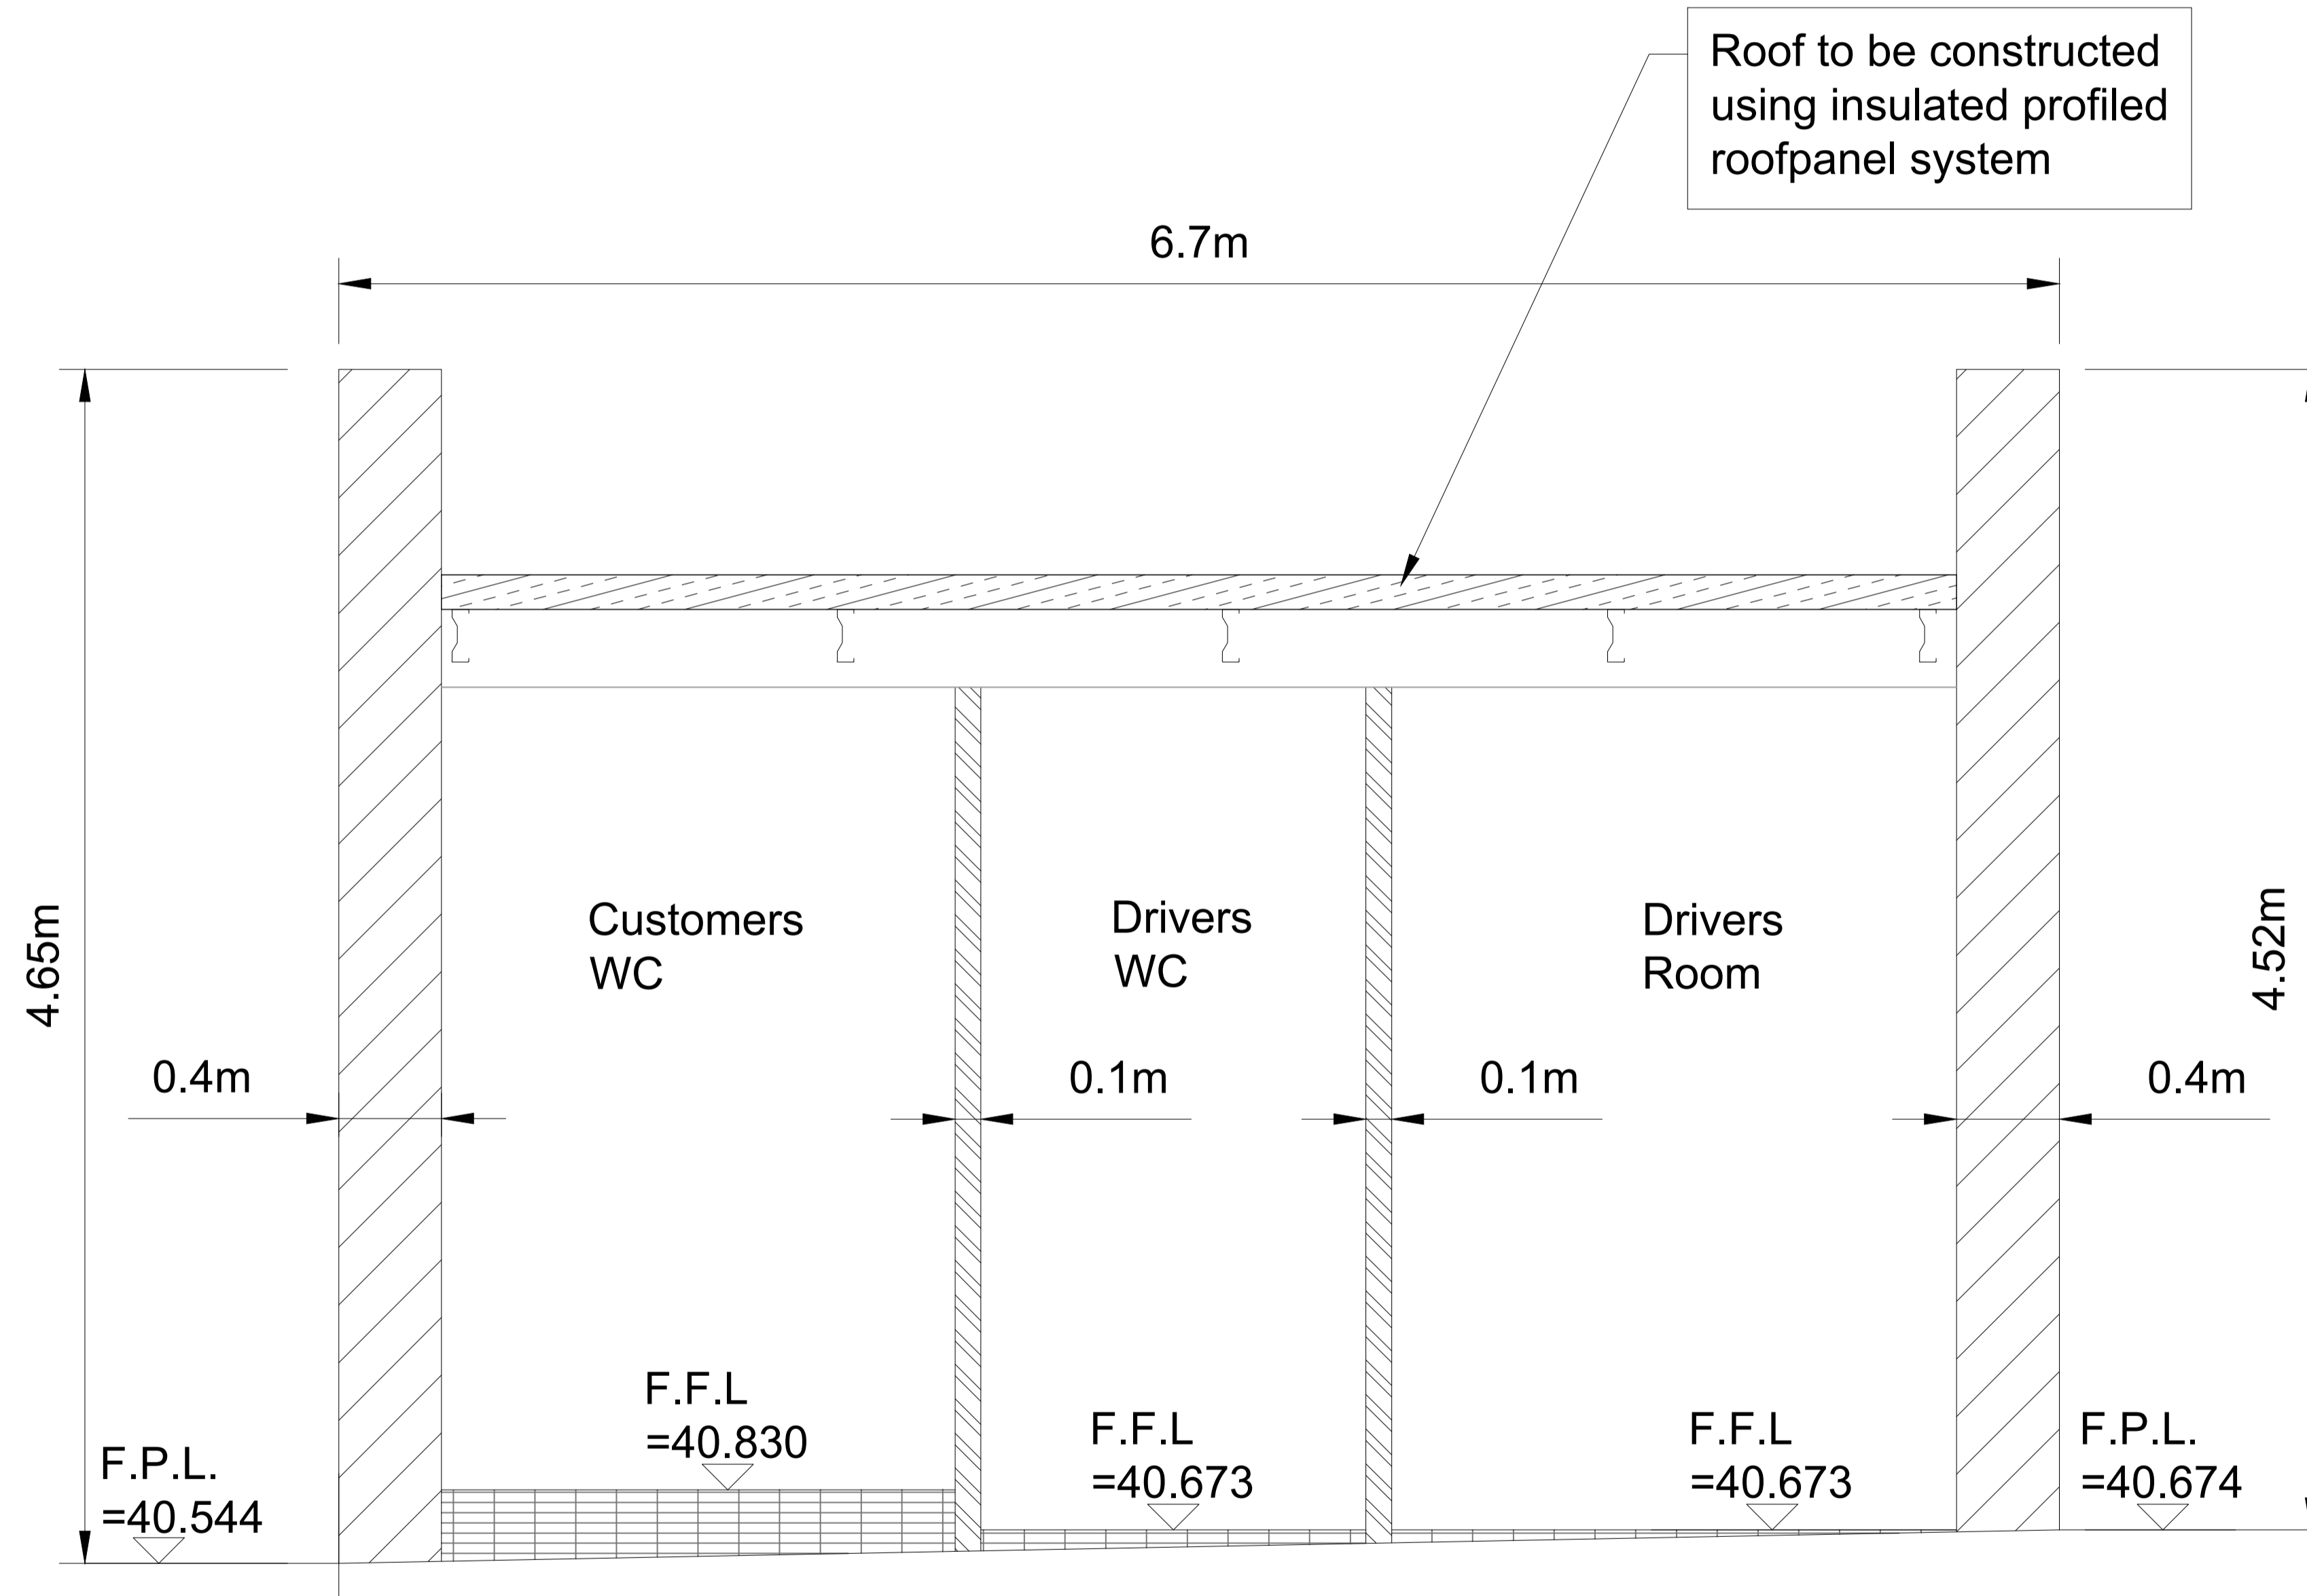


**LEGEND:**

F.F.L. = Internal Finished Floor Level for the Kiosk Building.  
 F.P.L. = Finished Paving Level

**Notes:**

- All Dimensions are in metres
- For Kiosk location see drawing NAV\_30-CSE-K1-XX-DR-C-2001.
- All services to be delivered to site via underground ducting and pipework which are currently being constructed under Contract No. 3 of the Navan Town Scheme - Navan 2030.

| Rev | Description | Drawn | Checked | Date     |
|-----|-------------|-------|---------|----------|
| P01 | Part VIII   | TOB   | DOB     | 29.01.22 |



**Clifton Scannell Emerson Associates**  
 Consulting Engineers,  
 3rd Floor The Highline,  
 Bakers Point, Pottery Road,  
 Dun Laoghaire, Co. Dublin,  
 Ireland, A98 KW29  
 T: +353 1 288 5006  
 F: +353 1 283 3466  
 E: info@csea.ie  
 W: www.csea.ie



**BSM Brady Shipman Martin**  
 Est. 1968  
 Built. Environment.

Client: Comhairle Chontae na Mí  
 Meath County Council

Project: Navan Town Scheme - Navan 2030  
 Proposed Kiosk Sections

Drawn By: TOB Checked By: DOB Date: Nov 2022

| Project Code                           | Originator | Zonal/Phase | Level | Type | Role | Dwg. No. |
|--|------------|-------------|-------|------|------|----------|
| NAV_30 - CSE - K1 - XX - DR - C - 2202 |            |             |       |      |      |          |

Status Code: S2 Suitability Description: Suitable for Planning Scale @ A1

Revision: P01 Project Status: Part VIII Scale @ A1 18\_090

CSEA Job No.

Section 1-1  
 Scale 1:20