

- GENERAL NOTES**
1. This drawing is the property of Meath County Council, it is a confidential document and must not be copied, used, or reproduced without prior written consent.
 2. Unless stated otherwise, all levels refer to Ordnance Survey Datum, Malin Head, and all coordinates refer to Irish Transverse Mercator (ITM) Grid.
 3. DO NOT SCALE, use figured dimensions only, if in doubt ask.
 4. All dimensions in metres unless otherwise specified

Legend

- Extent of land ownership
- Extent of Planning Boundary
- Existing Hedgerow
- Proposed Native Hedge
- Public Light (P.L.)
- Public lighting duct
- Road Bollard
- Surface Water Manhole (MH)
- Surface Water pipe
- Surface water Road Gully (G)
- ESB ducting
- ESB Access chamber
- ESB Mini Pillar (M.P.)
- Waste water pipe to Percolation
- Grass
- Concrete
- Permeable Paving
- Selected Gravel Path
- Woodchip
- Antiskid Surface
- Thermosetting Plastic
- Philips LumiStreet 32W, 5m Tubular Column
- Existing Ground Contours
- Proposed Ground Level
- Drop Kerb / Textile Paving
- Selected Tress
- Street Light 100W, 8m Tubular Columns

PART 8 PLANNING

No.	Date	Amendment / Issue	Dn	Chk	App

Stage: **Comhairle Chontae na Mí**
Meath County Council
 Buinda House, Dublin Road, Navan, Co Meath C15 Y291
 T: 046 909 7000 F: 046 909 7001 W: www.meath.ie


Project: **Proposed New Stamullen Burial Ground, Playground, & Woodland Walk at Gormanston Co. Meath**

Title: **Sight Line & Entrance Drawing Meath**


OS Sheet No: 2513D

Drawn by: DG	Checked by: LW	Approved by: DMCG
--------------	----------------	-------------------

File Reference: ENV/BG-206	Scale: As shown @A1	Drg. No: 09	Rev:
Date: 8.05.2023			

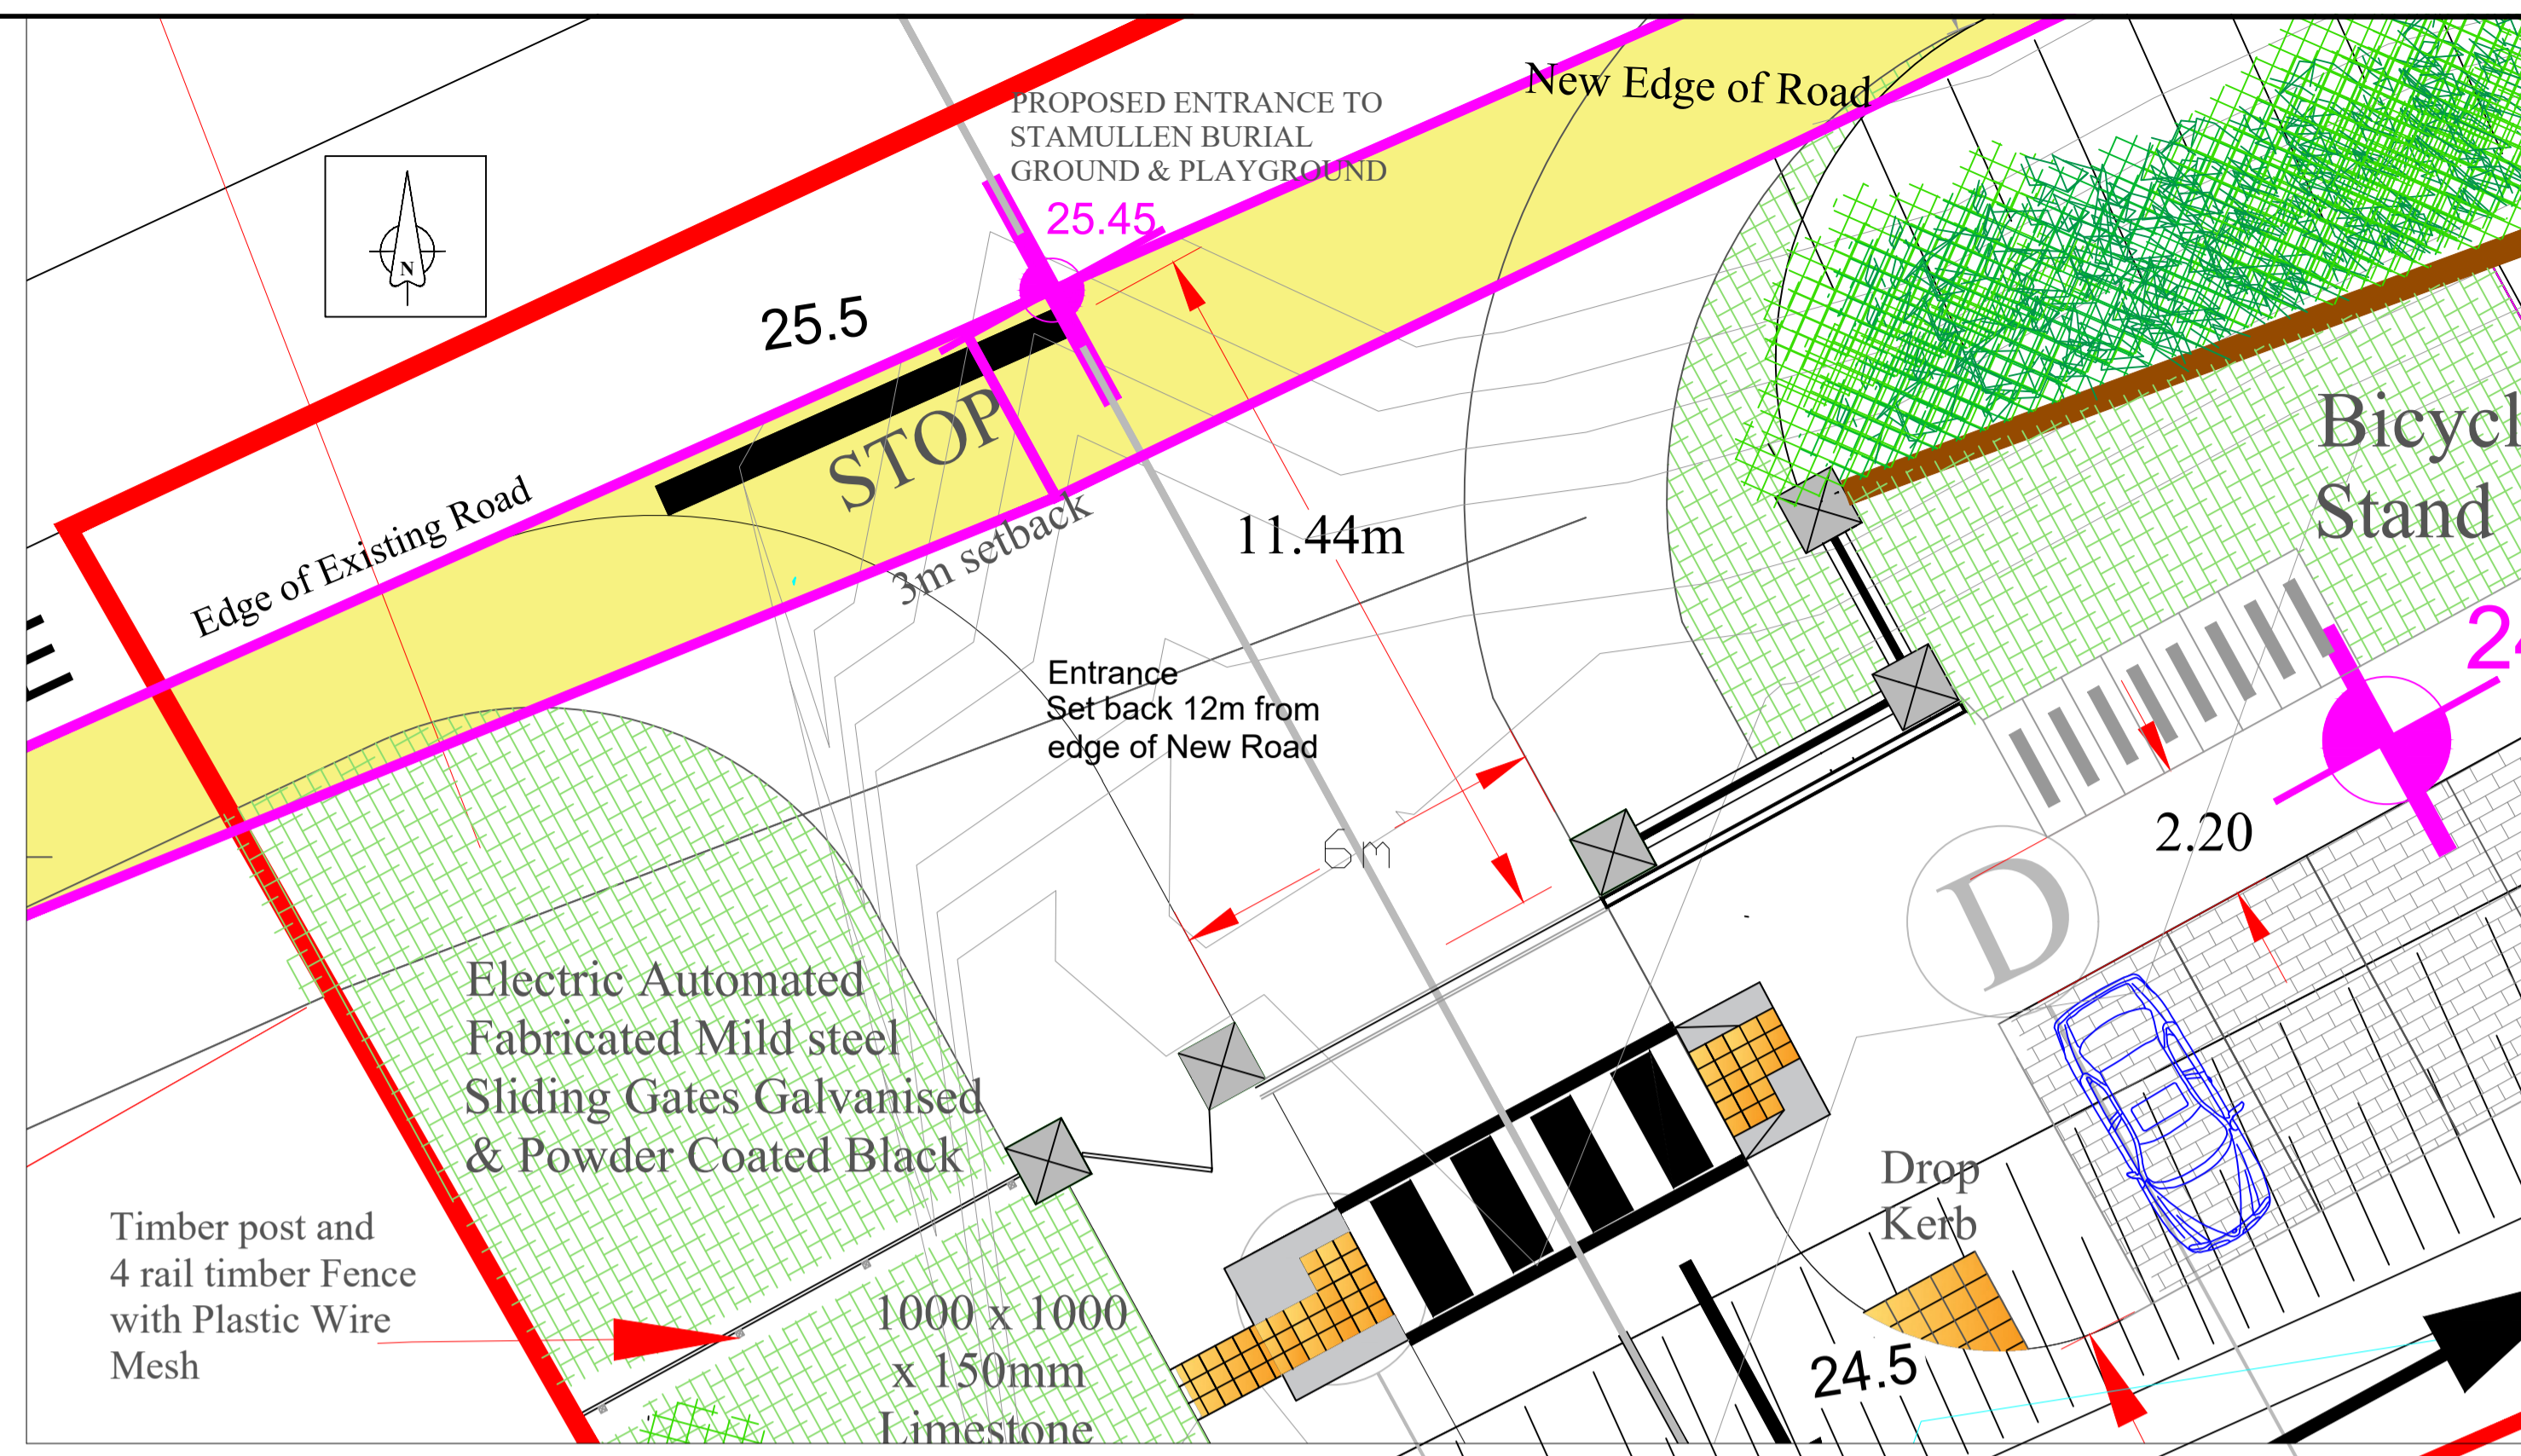

Entrance Plan
Scale: 1:200

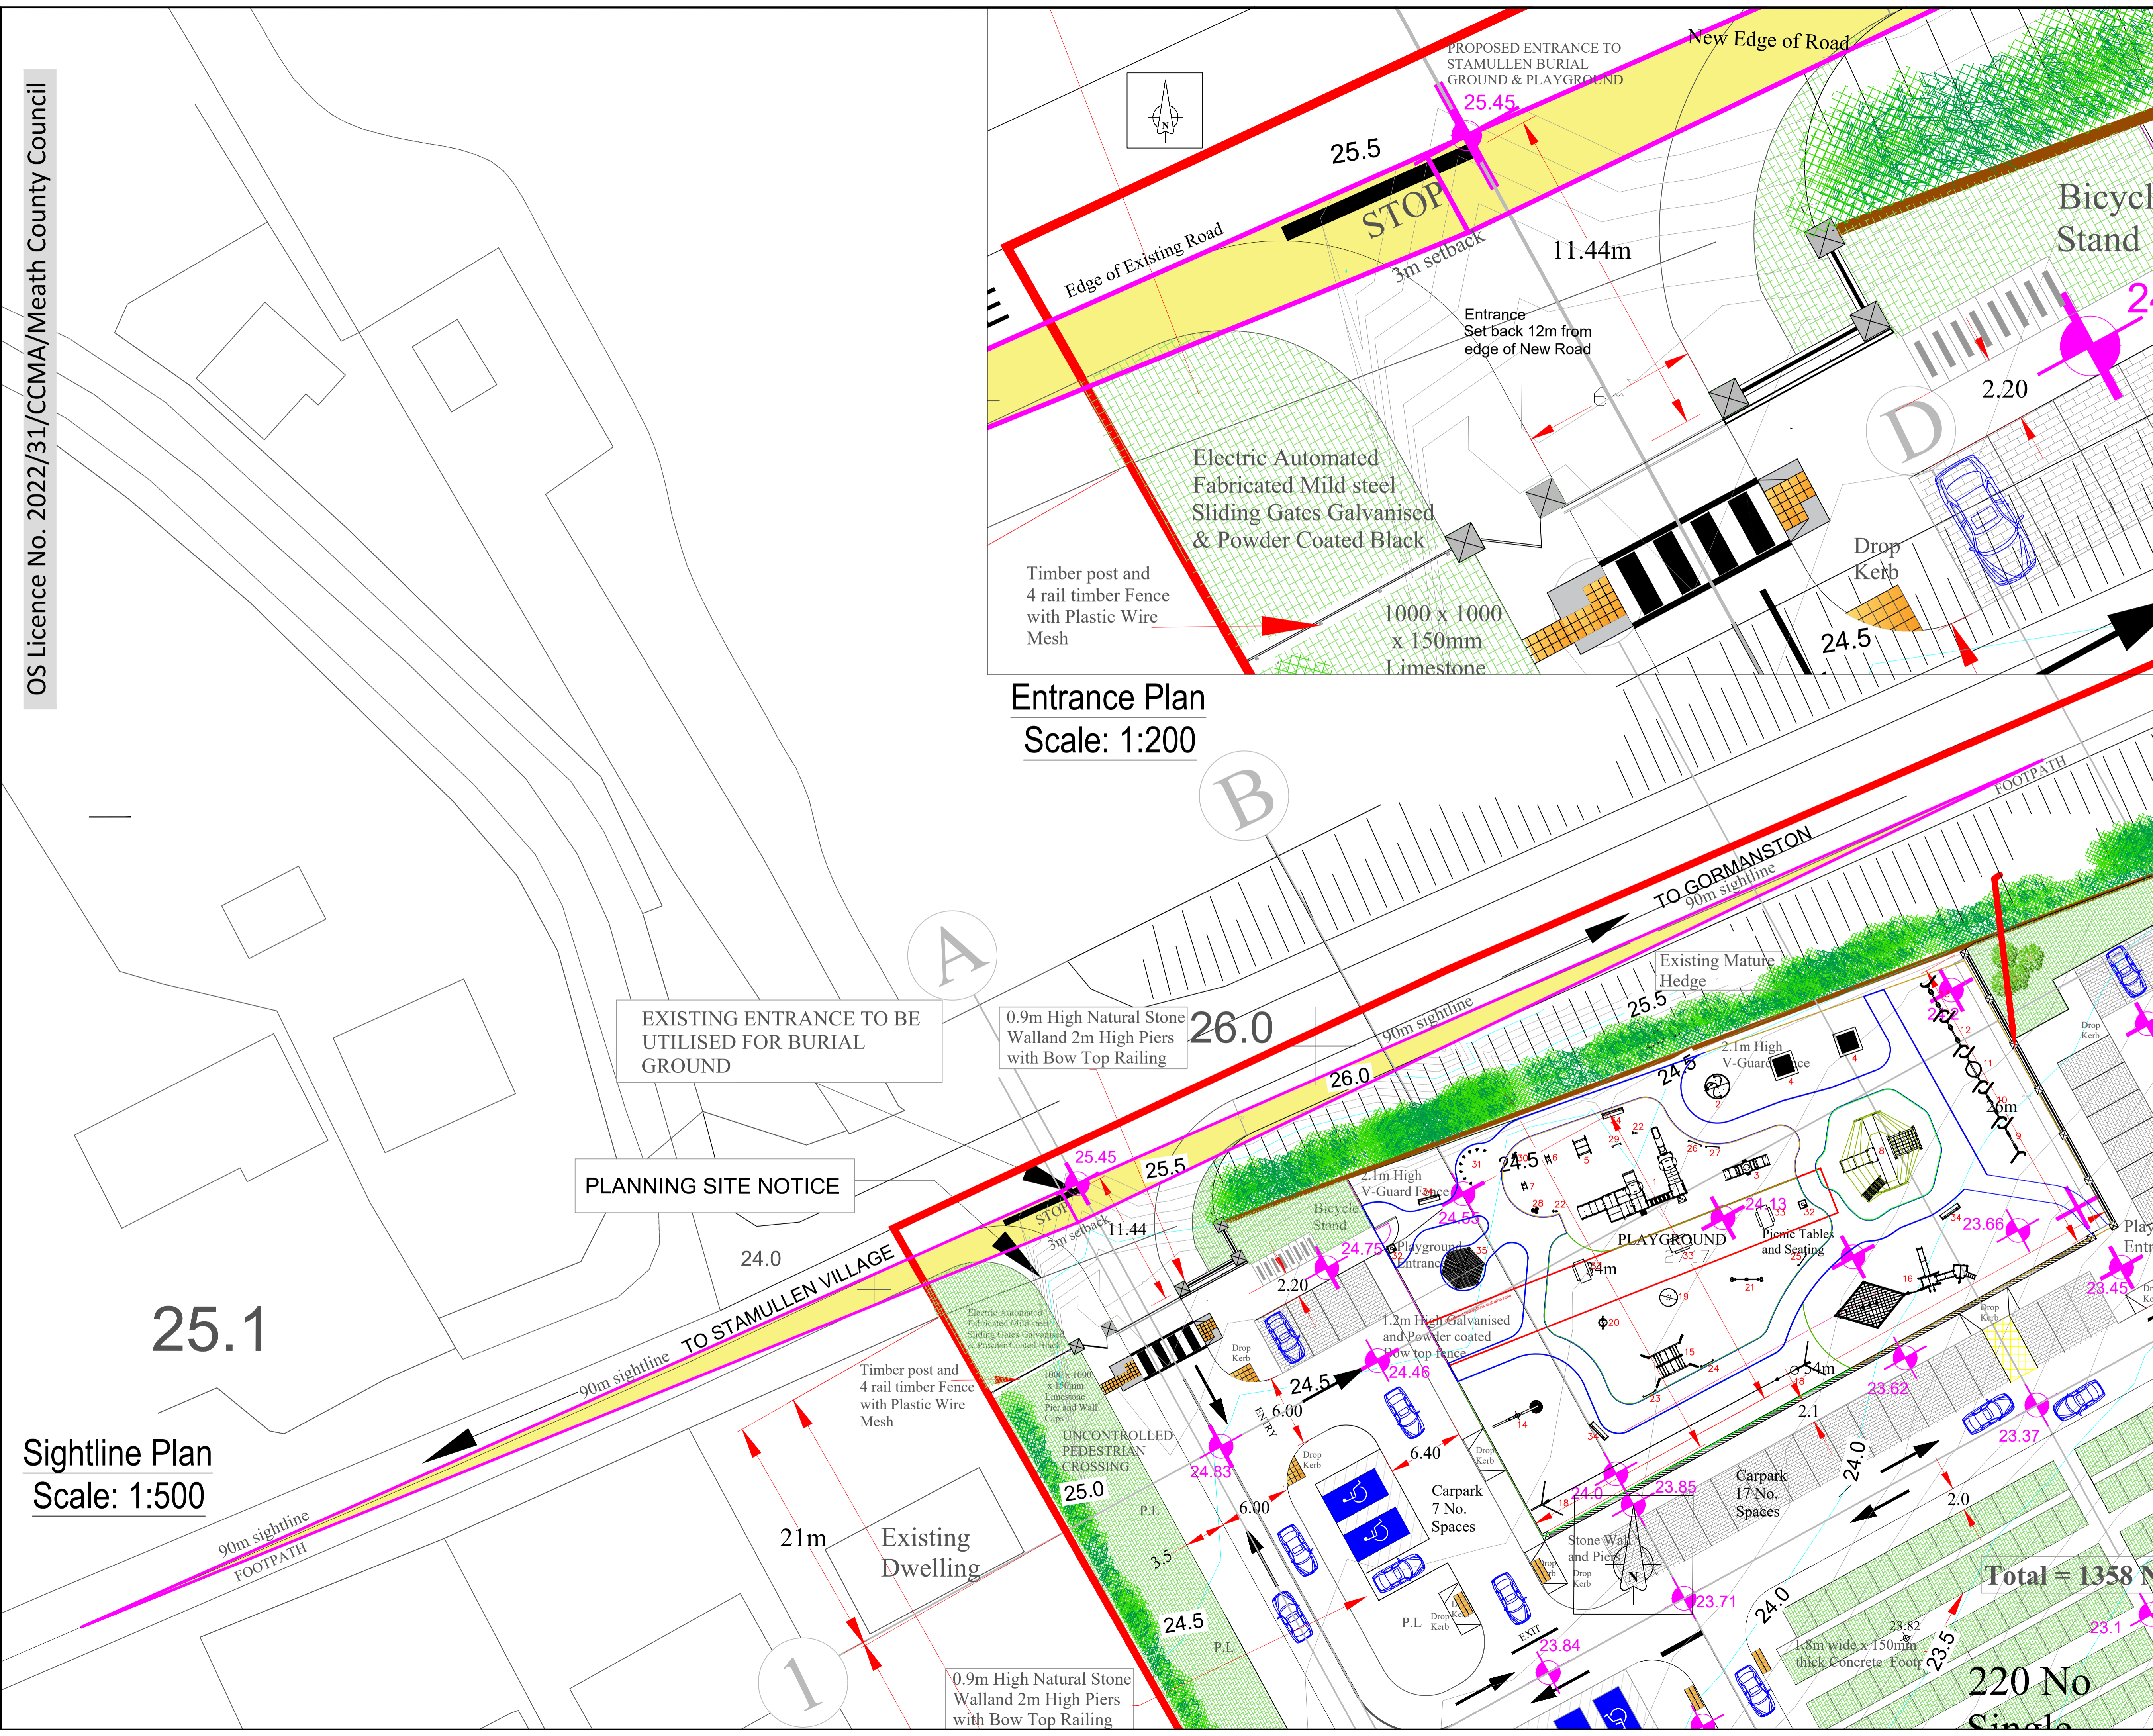

Sightline Plan
Scale: 1:500