


> Total capacity of 45 spaces
 > 47 total vehicles counted over the 12-hour period
 > 15 vehicles occupying spaces for less than 2 hours
 > 9 vehicles occupying spaces between 2-4 hours
 > 2 vehicles occupying spaces for longer than 4 hours
 > 20 parking bays which was not occupied the duration of the survey
 > 1 instance where vehicles parked less than 15 minutes

> Total capacity of 12 spaces + 2 Garda spaces
 > 33 total vehicles counted over the 12-hour period
 > 17 vehicles occupying spaces for less than 2 hours
 > 3 vehicles occupying spaces between 2-4 hours
 > 11 vehicles occupying spaces for longer than 4 hours
 > All parking bays were occupied at some point during the survey
 > 1 instance where a vehicle parked less than 15 minutes
 > 2 Garda spaces - one space was occupied for 15 minutes, the other space was not occupied for the duration of the survey.

> Total capacity of 39 spaces
 > 131 total vehicles counted over the 12-hour period
 > 83 vehicles occupying spaces for less than 2 hours
 > 23 vehicles occupying spaces between 2-4 hours
 > 17 vehicles occupying spaces for longer than 4 hours
 > All parking bays were occupied at some point during the survey
 > 8 instances where vehicles parked less than 15 minutes

> Total capacity of 34 spaces
 > 149 total vehicles counted over the 12-hour period
 > 110 vehicles occupying spaces for less than 2 hours
 > 10 vehicles occupying spaces between 2-4 hours
 > 11 vehicles occupying spaces for longer than 4 hours
 > 1 parking bay which was not occupied the duration of the survey
 > 17 instances where vehicles parked less than 15 minutes

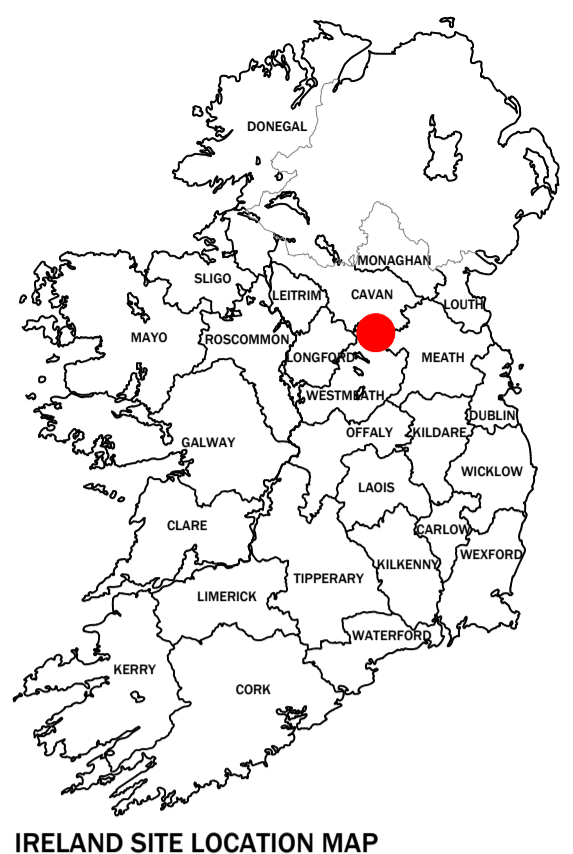

Ireland Site Location Map

- NOTES
1. FIGURED DIMENSIONS ONLY TO BE TAKEN FROM THIS DRAWING
 2. ALL DRAWINGS TO BE CHECKED BY THE CONTRACTOR ON SITE
 3. ENGINEER TO BE INFORMED BY THE CONTRACTOR OF ANY DISCREPANCIES BEFORE ANY WORK COMMENCES
 4. ALL LEVELS SHOWN RELATE TO ORDNANCE SURVEY DATUM AT MALIN HEAD, THE GEOGRAPHIC COORDINATE SYSTEM IS TO IRISH TRANSVERSE MERCATOR (ITM)

Location	Disabled / Accessible	Garda	Parking Bay	Total no. of Spaces	Proposed Spaces
Oliver Plunkett's Street	3	-	31	34	19
The Square	3	-	36	39	25
Church Street	-	2	12	12 (ex Garda)	4
Railway Yard Car Park	3	-	42	45	45
Barrack Street	-	-	-	-	-
Cobblers Road	-	-	-	-	-
Total	9	2	121	130	93

Location	Total Spaces Available	Short Stay (occupied <2 hours)	Medium Stays (occupied 2-4 hours)	Long Stays (occupied >4 hours)
Oliver Plunkett's Street	34	110	10	11 (32% of total capacity)
The Square	39	83	23	17 (44% of total capacity)
Church Street	14	17	3	11 (79% of total capacity)
Railway Yard Car Park	45	15	9	2 (4% of total capacity)
Total	132	225	45	41

Location	Total Spaces Available	Occupancy (average)	Available (average)
Oliver Plunkett's Street	34	49%	51%
The Square	39	62%	38%
Church Street	14	63%	37%
Railway Yard Car Park	45	10%	90%

Rev.	Date	Description	By	Chkd.
A	Mar '23	FIRST ISSUE	J.M.	J.N.

Client	Meath County Council
Project	OLDCASTLE PUBLIC REALM
Title	OLDCASTLE PARKING SURVEY OVERALL LAYOUT

Scale 1:500 @ A1, 1:1000 @ A3

Prepared by:	Checked	Date
J.M.	J.N.	Mar 2023
Project Director	Shane Kelly	
Drawing Status	DRAFT	

Consulting, Civil and Structural Engineers,
 Fairgreen House, Fairgreen Road,
 Galway, Ireland.
 tel: +353-(0)91-565211
 fax: +353-(0)91-565398
 e-mail: galway@tobin.ie
 www.tobin.ie

Includes Ordnance Survey Ireland data reproduced under OSI Licence number CYAL50168152. Unauthorised reproduction infringes Ordnance Survey Ireland and Government of Ireland copyright. © Ordnance Survey Ireland, 2021

Drawing No. **11522-1000** A

J:\Projects\11522 - Oldcastle Main Square Public Realm Enhancement\07-Data Collection\02-Surveys\Parking Survey - TRACS\GIS\11522 - Car Parking Count 110723.dwg