
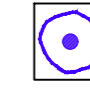

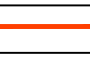
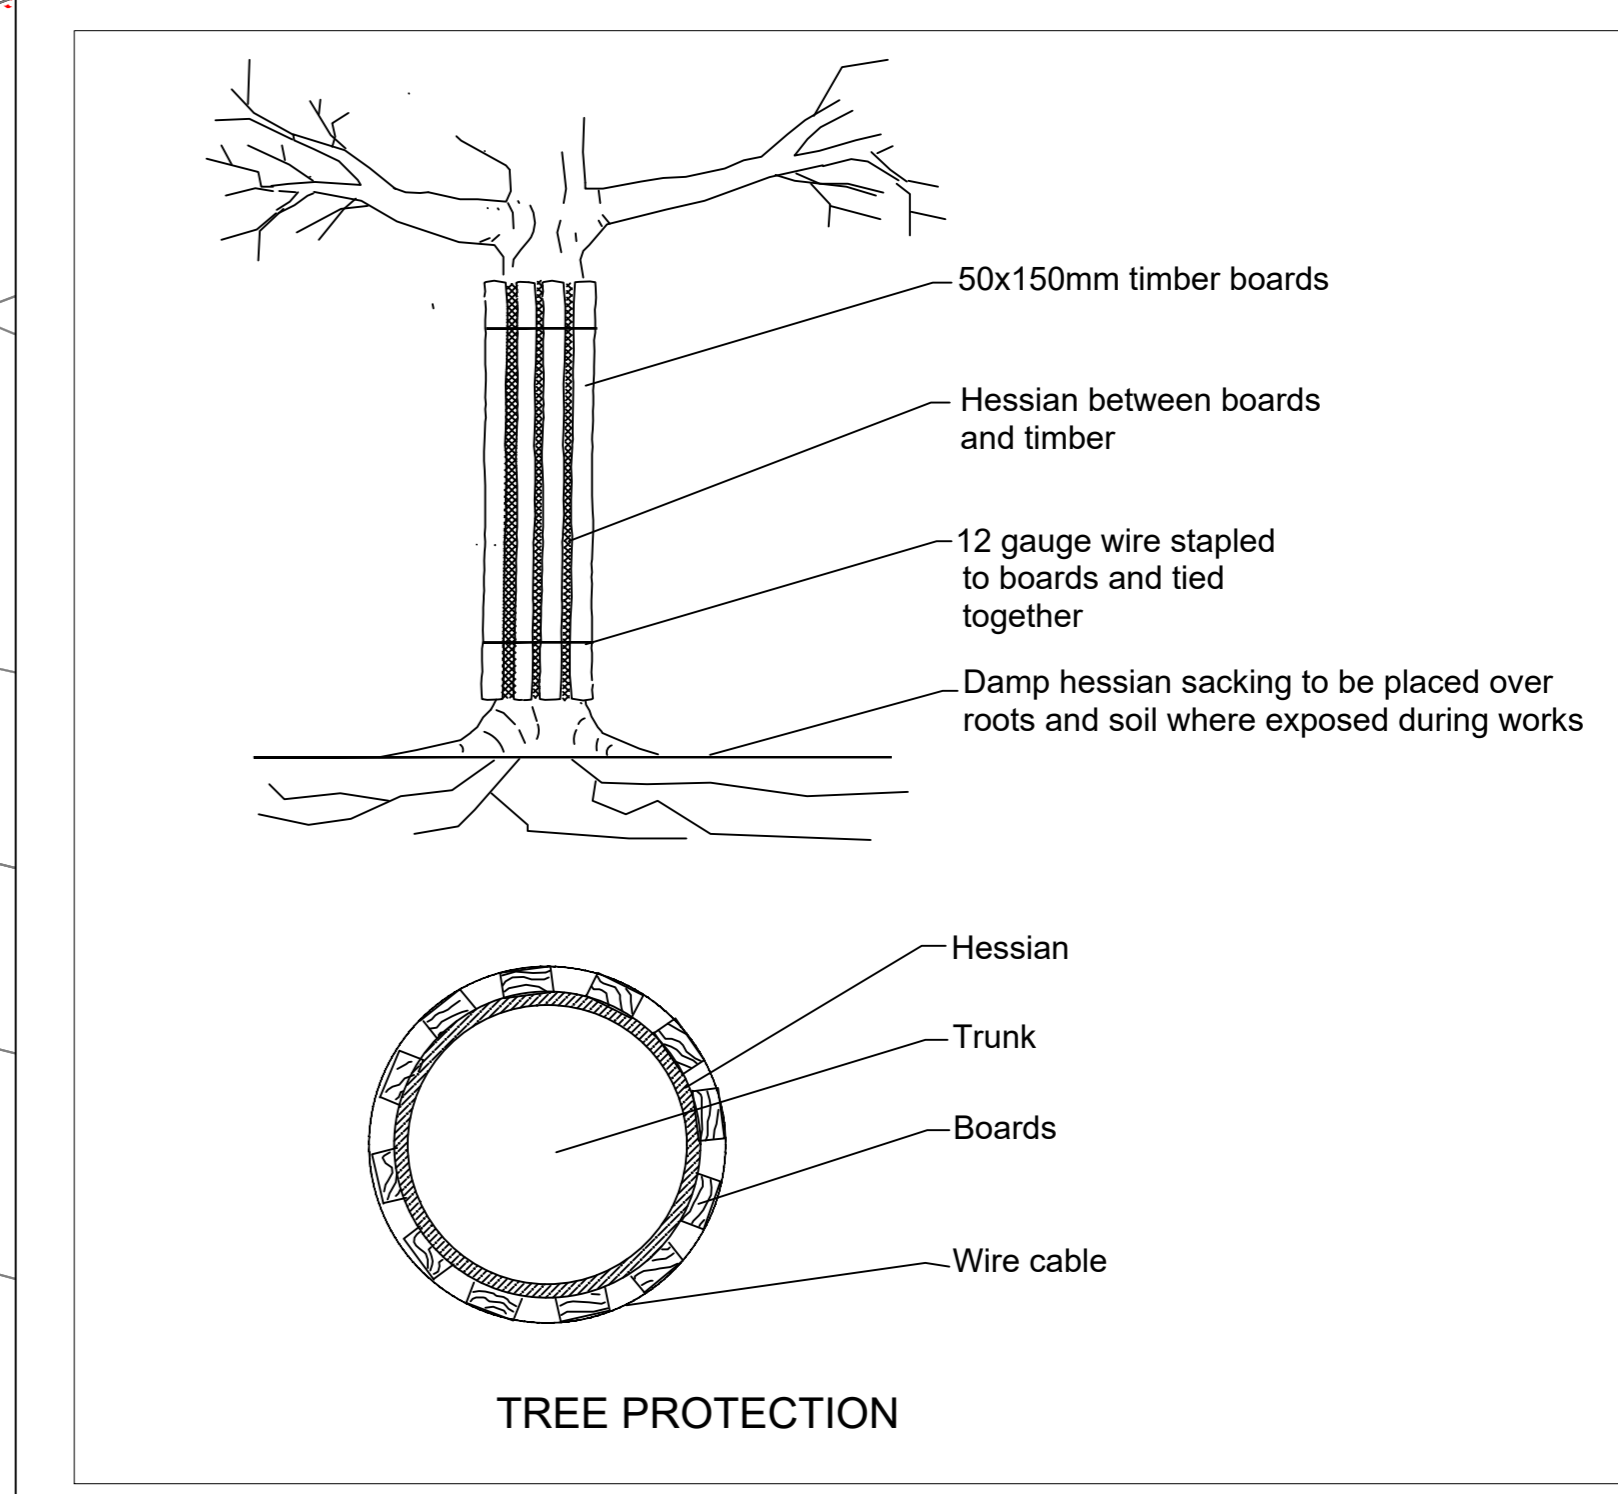
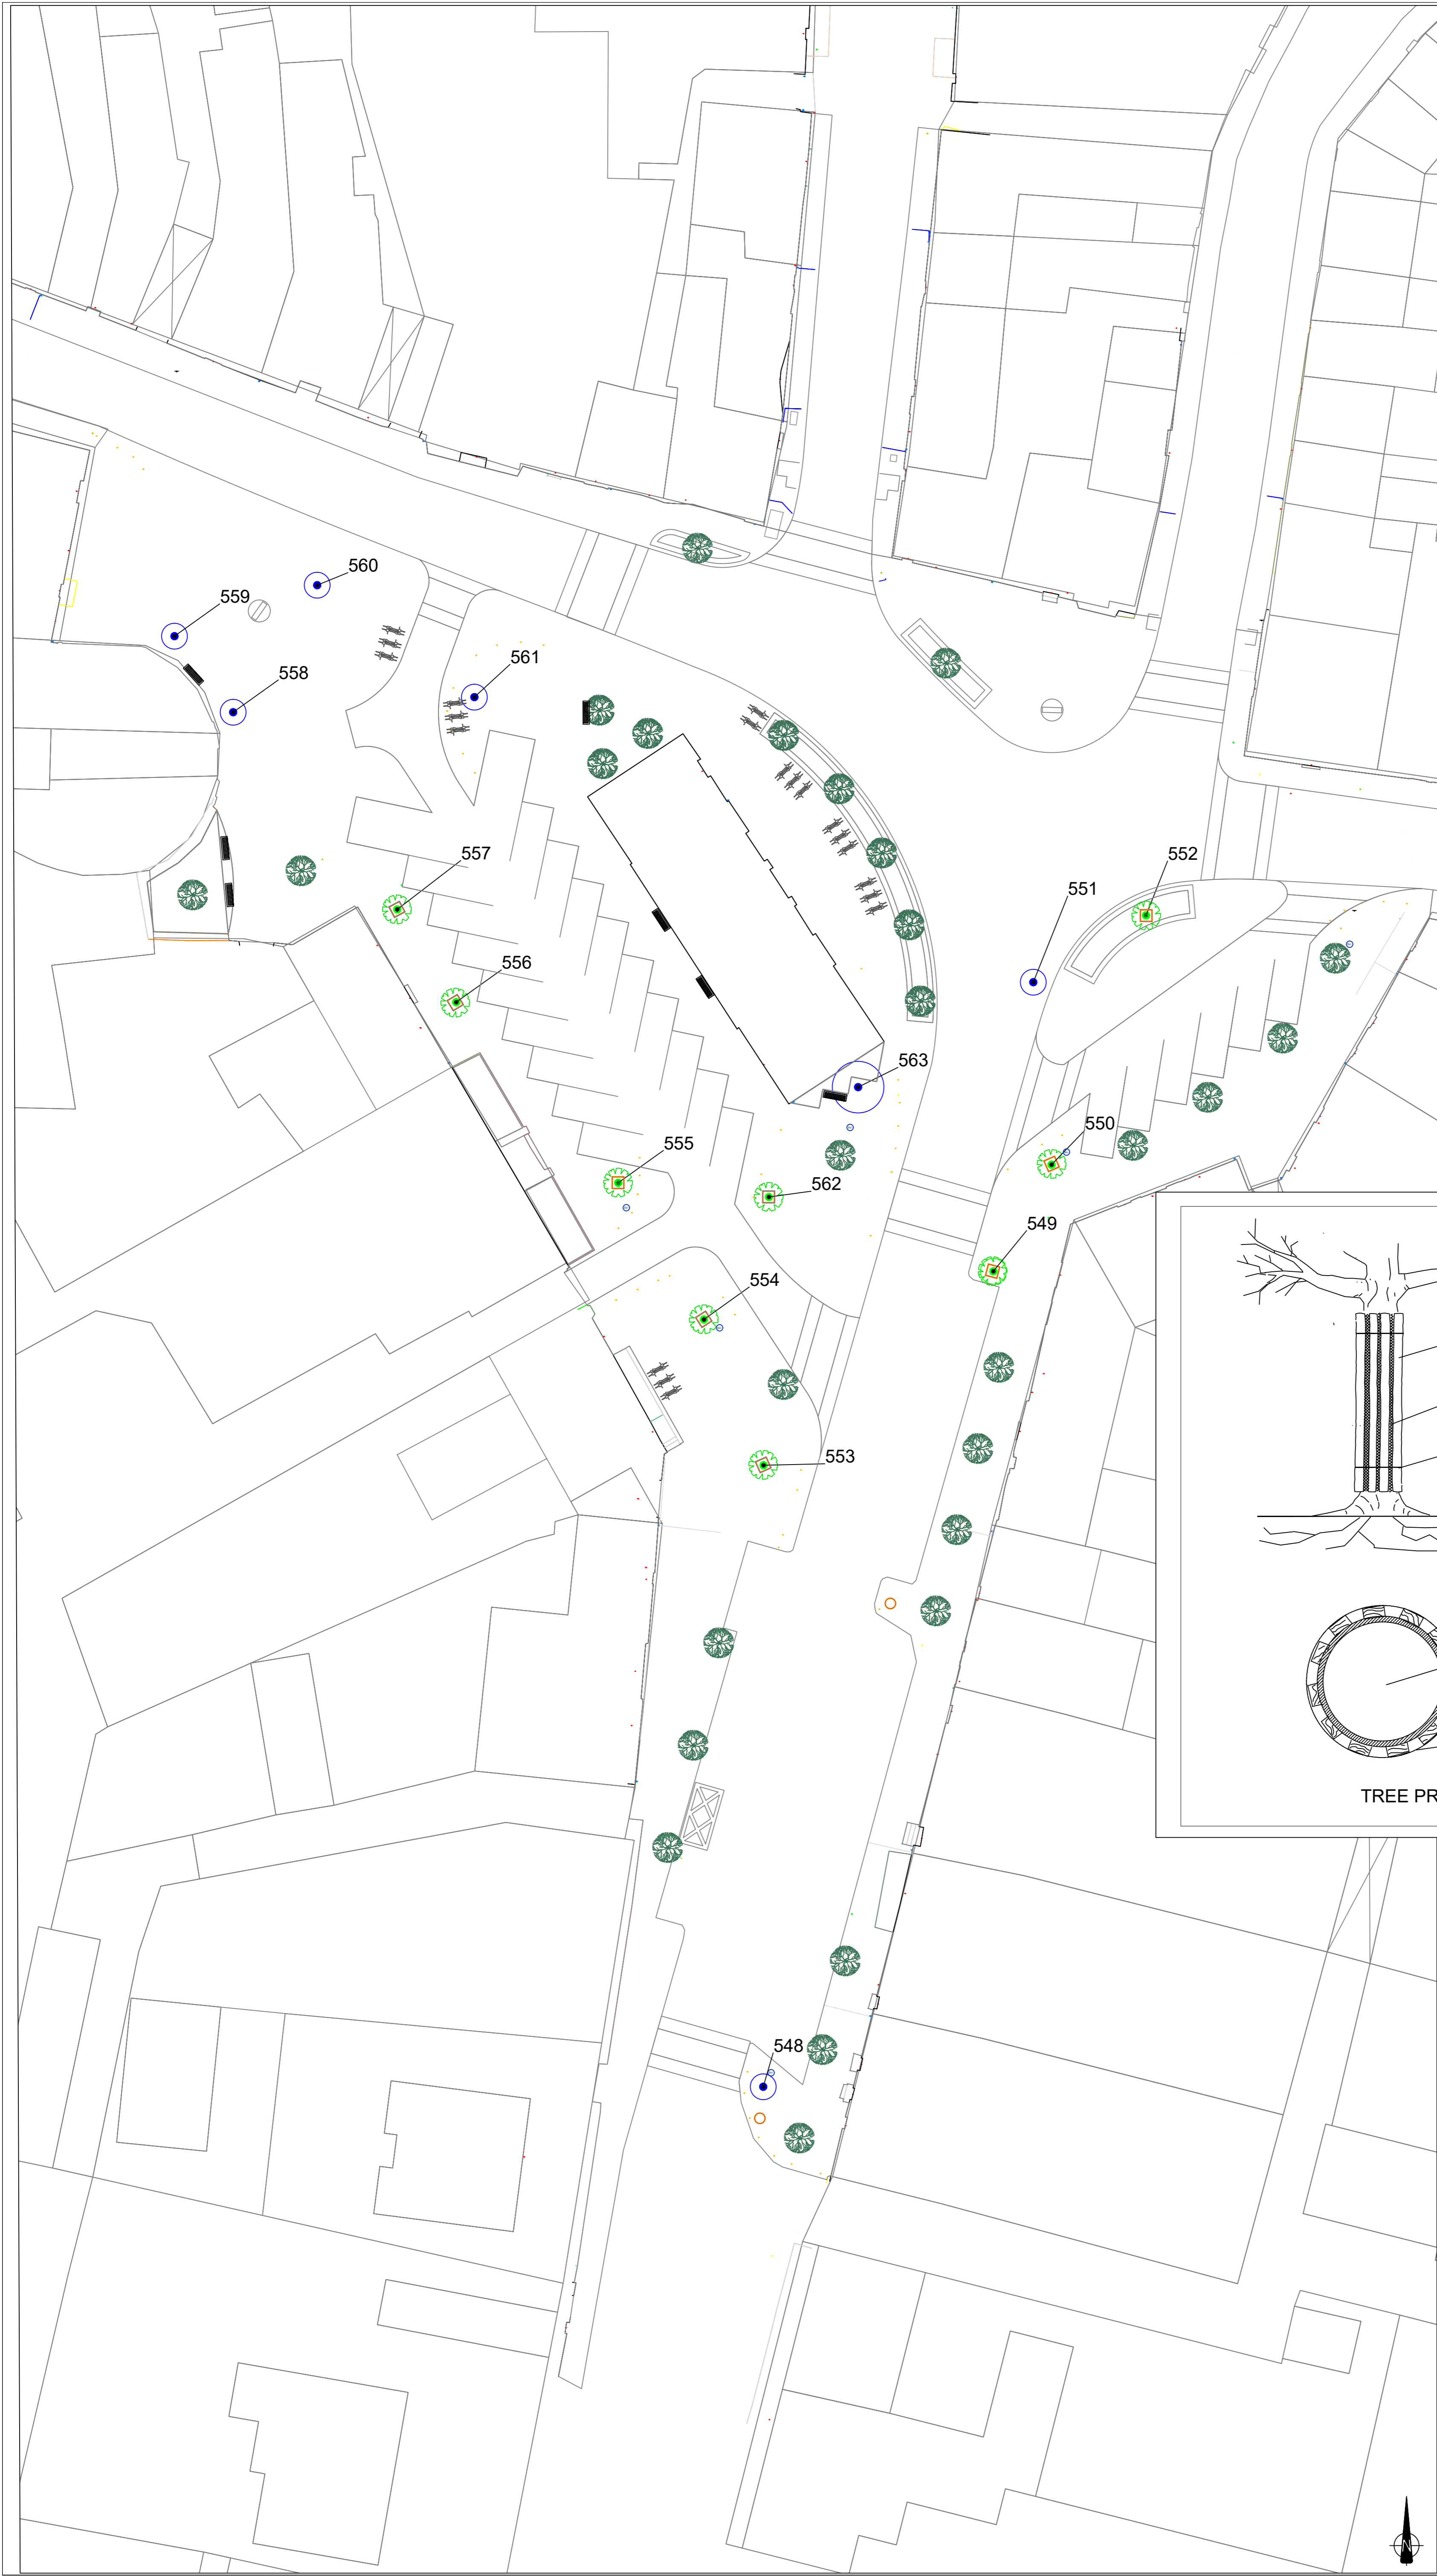


**LEGEND**

**ARBORICULTURAL IMPACT**

-  TREES TO BE RETAINED
-  TREES TO BE REMOVED TO FACILITATE DEVELOPMENT
-  PROPOSED TREES
-  SITE BOUNDARY

Drawing to be interpreted with reference to the Arboricultural Assessment & Impact report



**TREE PROTECTION**

REV	DATE	DESCRIPTION
A	22.05.23	REVISED LAYOUT & ARBORICULTURAL IMPACT

PROJECT: OLDCASTLE MAIN SQUARE PUBLIC ENHANCEMENT SCHEME	JOB NO. TOLD004
DRAWING: ARBORICULTURAL IMPACT & TREE PROTECTION	SCALE: 1:250 @ A1
DRAWN BY: CIARAN KEATING	DATE: 15.05.23
STATUS: PLANNING	
DRAWING NO. 102	

**NOTES**  
Do Not Scale. Use Figured Dimensions Only.  
Not for Construction Purposes unless Specifically Marked.  
© THIS DRAWING IS COPYRIGHT OF CMK HORTICULTURE + ARBORICULTURE LTD.

