


PROPOSED IN-LINE BUS STOP NO. 6

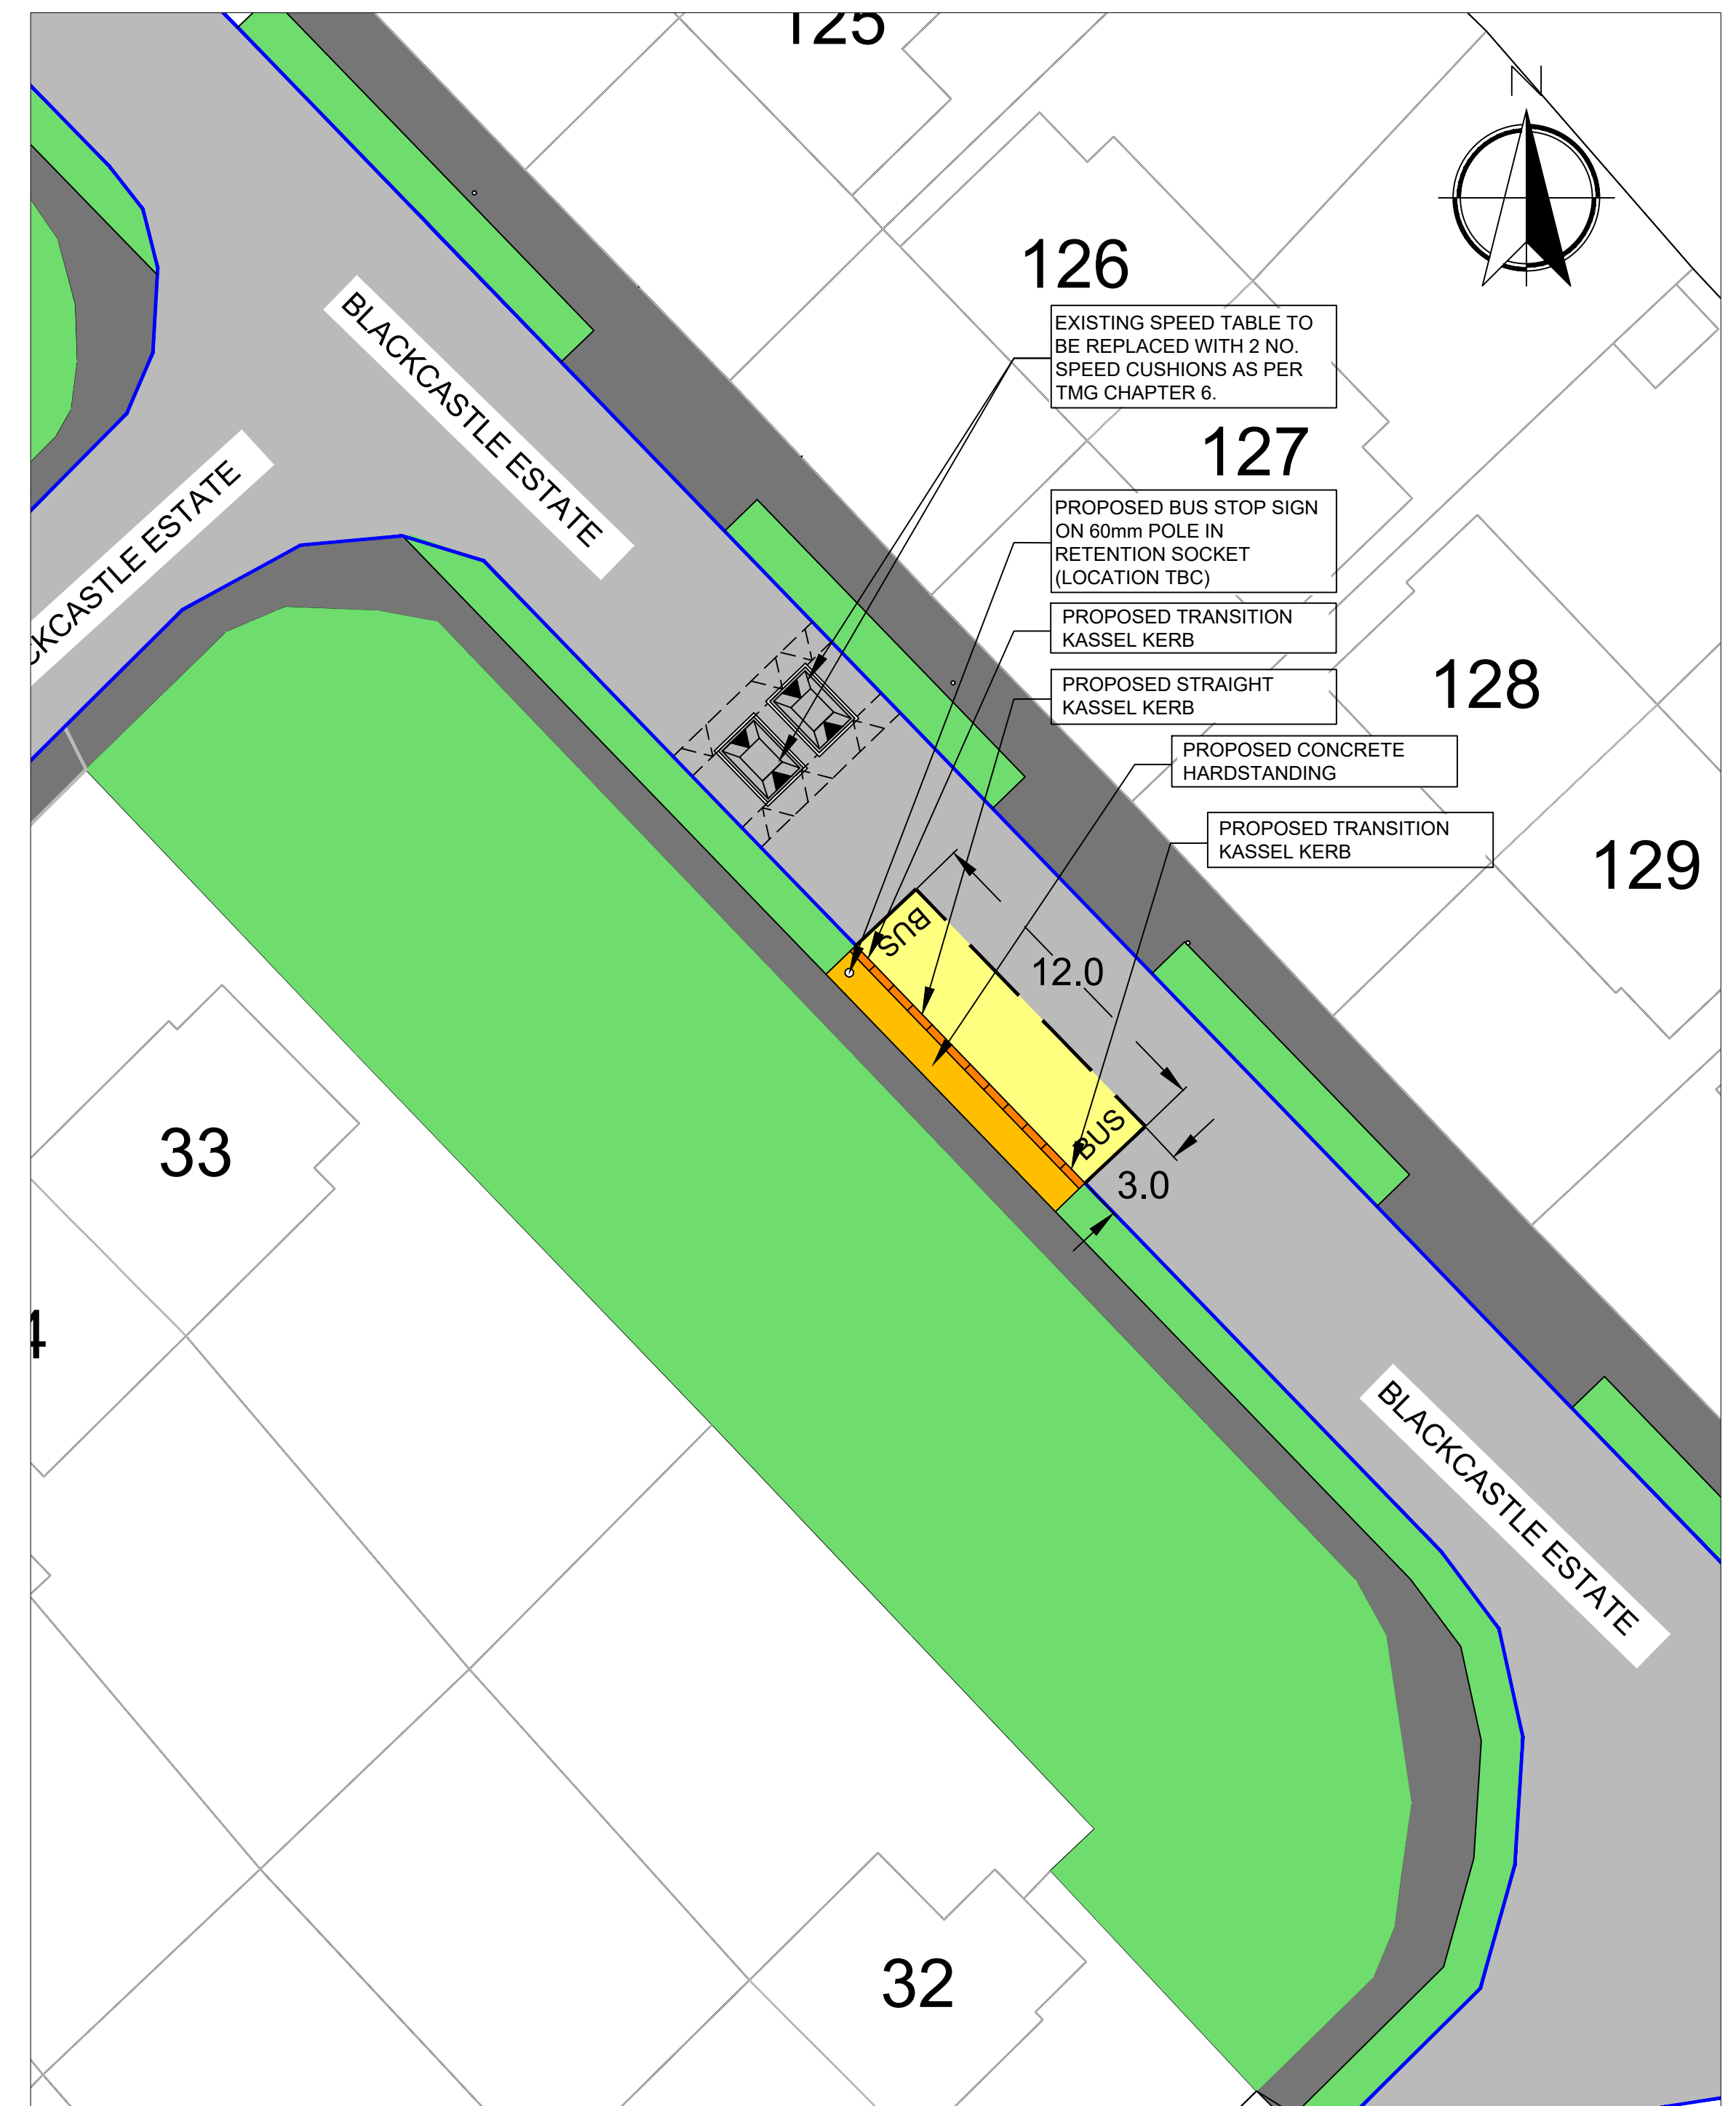

PROPOSED IN-LINE BUS STOP NO. 7

<p>DIMENSIONS</p> <p>Figured dimensions only to be taken from this drawing. All dimensions to be checked on site. Meath County Council to be informed immediately of any discrepancies before work proceeds.</p> <p>© COPYRIGHT</p> <p>This drawing and any design hereon is copyright of Meath County Council and must not be reproduced in whole or in part without their express written consent.</p>	<p>LEGEND</p> <p>EXISTING KERBLINE </p> <p>EXISTING CARRIAGEWAY </p> <p>EXISTING FOOTPATH </p> <p>PROPOSED CONCRETE HARSTANDING </p> <p>EXISTING GRASS VERGE </p> <p>PROPOSED IN-LINE BUS STOP </p> <p>PROPOSED KASSEL KERB </p> <p>EXISTING SPEED TABLE TO BE REMOVED </p> <p>PROPOSED BUS MARKINGS </p>	<table border="1"> <tr> <td>REV</td> <td>DATE</td> <td>DETAILS</td> </tr> <tr> <td>A</td> <td>22/03/24</td> <td>ISSUED FOR PUBLIC CONSULTATION</td> </tr> </table>	REV	DATE	DETAILS	A	22/03/24	ISSUED FOR PUBLIC CONSULTATION	<p>MEATH COUNTY COUNCIL BUVINDA HOUSE, DUBLIN ROAD, NAVAN, CO. MEATH. C15 Y291</p> <p>TEL. 046 9097000 FAX. 046 9097001 WEB. www.meathcoco.ie</p>	<p>CLIENT MEATH COUNTY COUNCIL</p> <p>PROJECT PROVISION OF BUS STOP INFRASTRUCTURE IN NAVAN, CO. MEATH</p>	<p>TITLE PROPOSED BUS STOPS NO. 6 & 7 BLACKCASTLE ESTATE</p>		
			REV	DATE	DETAILS								
A	22/03/24	ISSUED FOR PUBLIC CONSULTATION											
<p>SCALE 1:200 @ A1</p> <p>JOB No. TRA/08/04/046/04/05</p>	<p>DATE 22/03/2024</p> <p>DRAWING No. 005</p>	<p>DRAWN BY: SC CHECKED BY: CR</p> <p>REV A</p>											