


**TYPICAL JETTY DETAIL
PLAN**
Scale 1:20

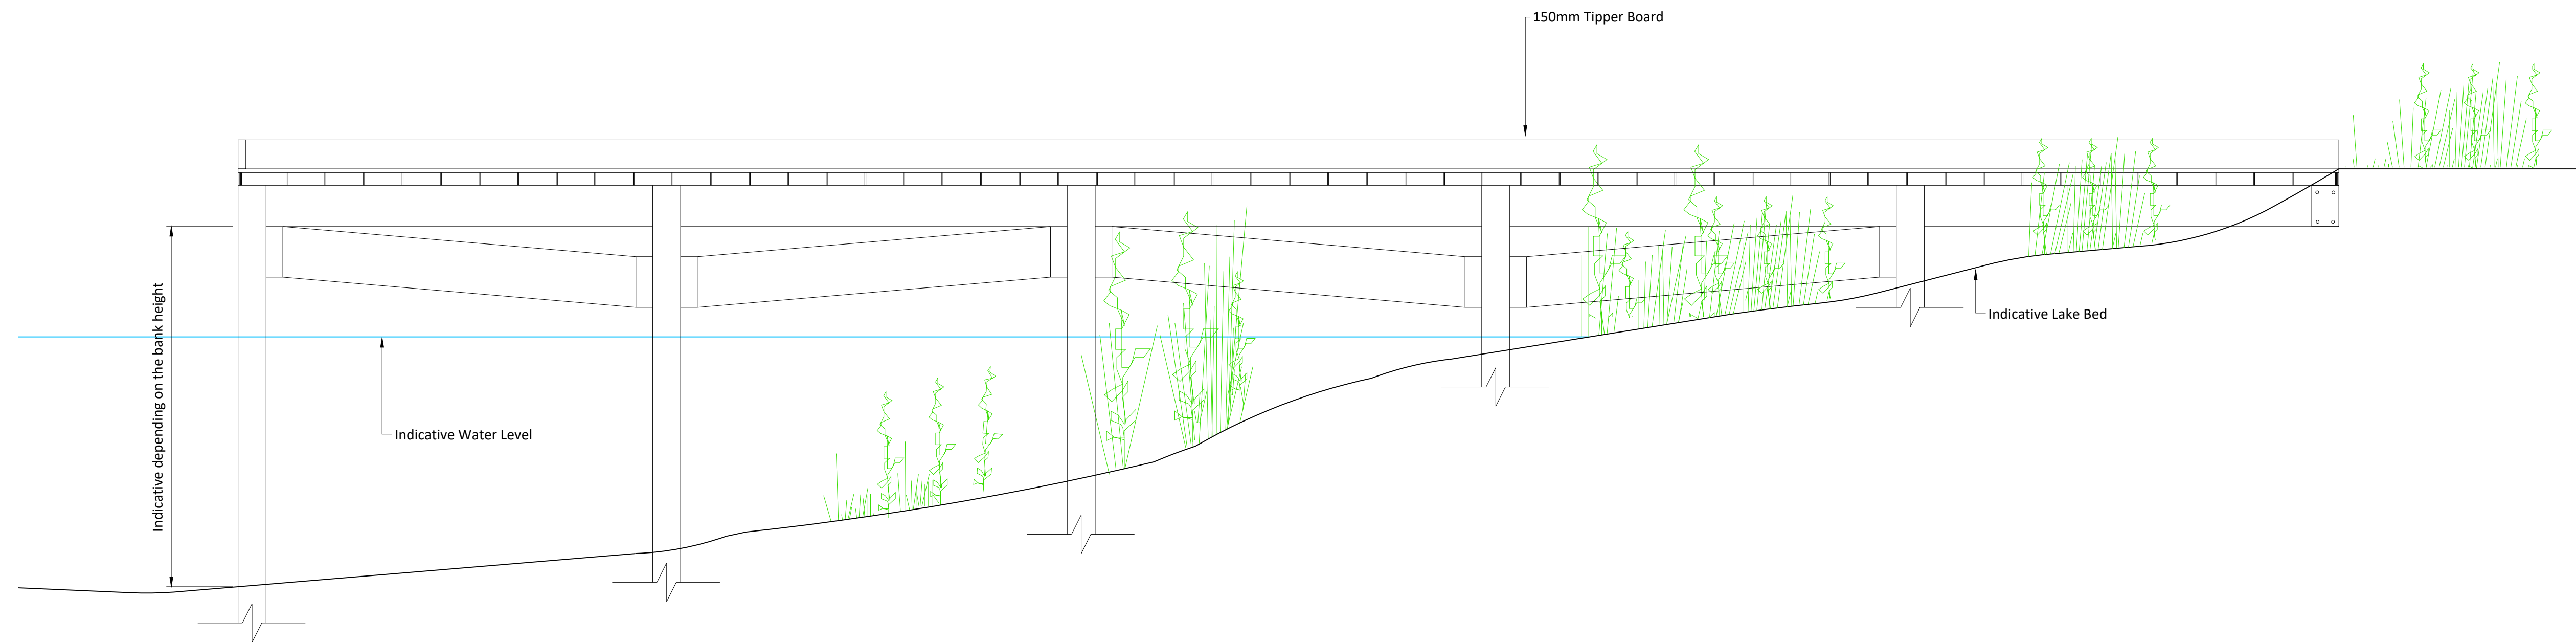

**TYPICAL JETTY DETAIL
ELEVATION**
Scale 1:20

If Applicable : Ordnance Survey Ireland Licence No. CYAL50221678 ©Ordnance Survey Ireland and Government of Ireland

Rev.	Description	App By	Date
A	ISSUE FOR PLANNING	TR	10.10.24

PROJECT	DEVELOPMENT AT LOUGH BRACKEN, CO. MEATH			CLIENT	MEATH COUNTY COUNCIL		
SHEET	PROPOSED JETTY			Date	26.09.24	Project number	P23-013
				Drawn by	IS	Drawing Number	P23-013-0400-0004
				Checked by	EA	Scale (@ A1) AS SHOWN	