


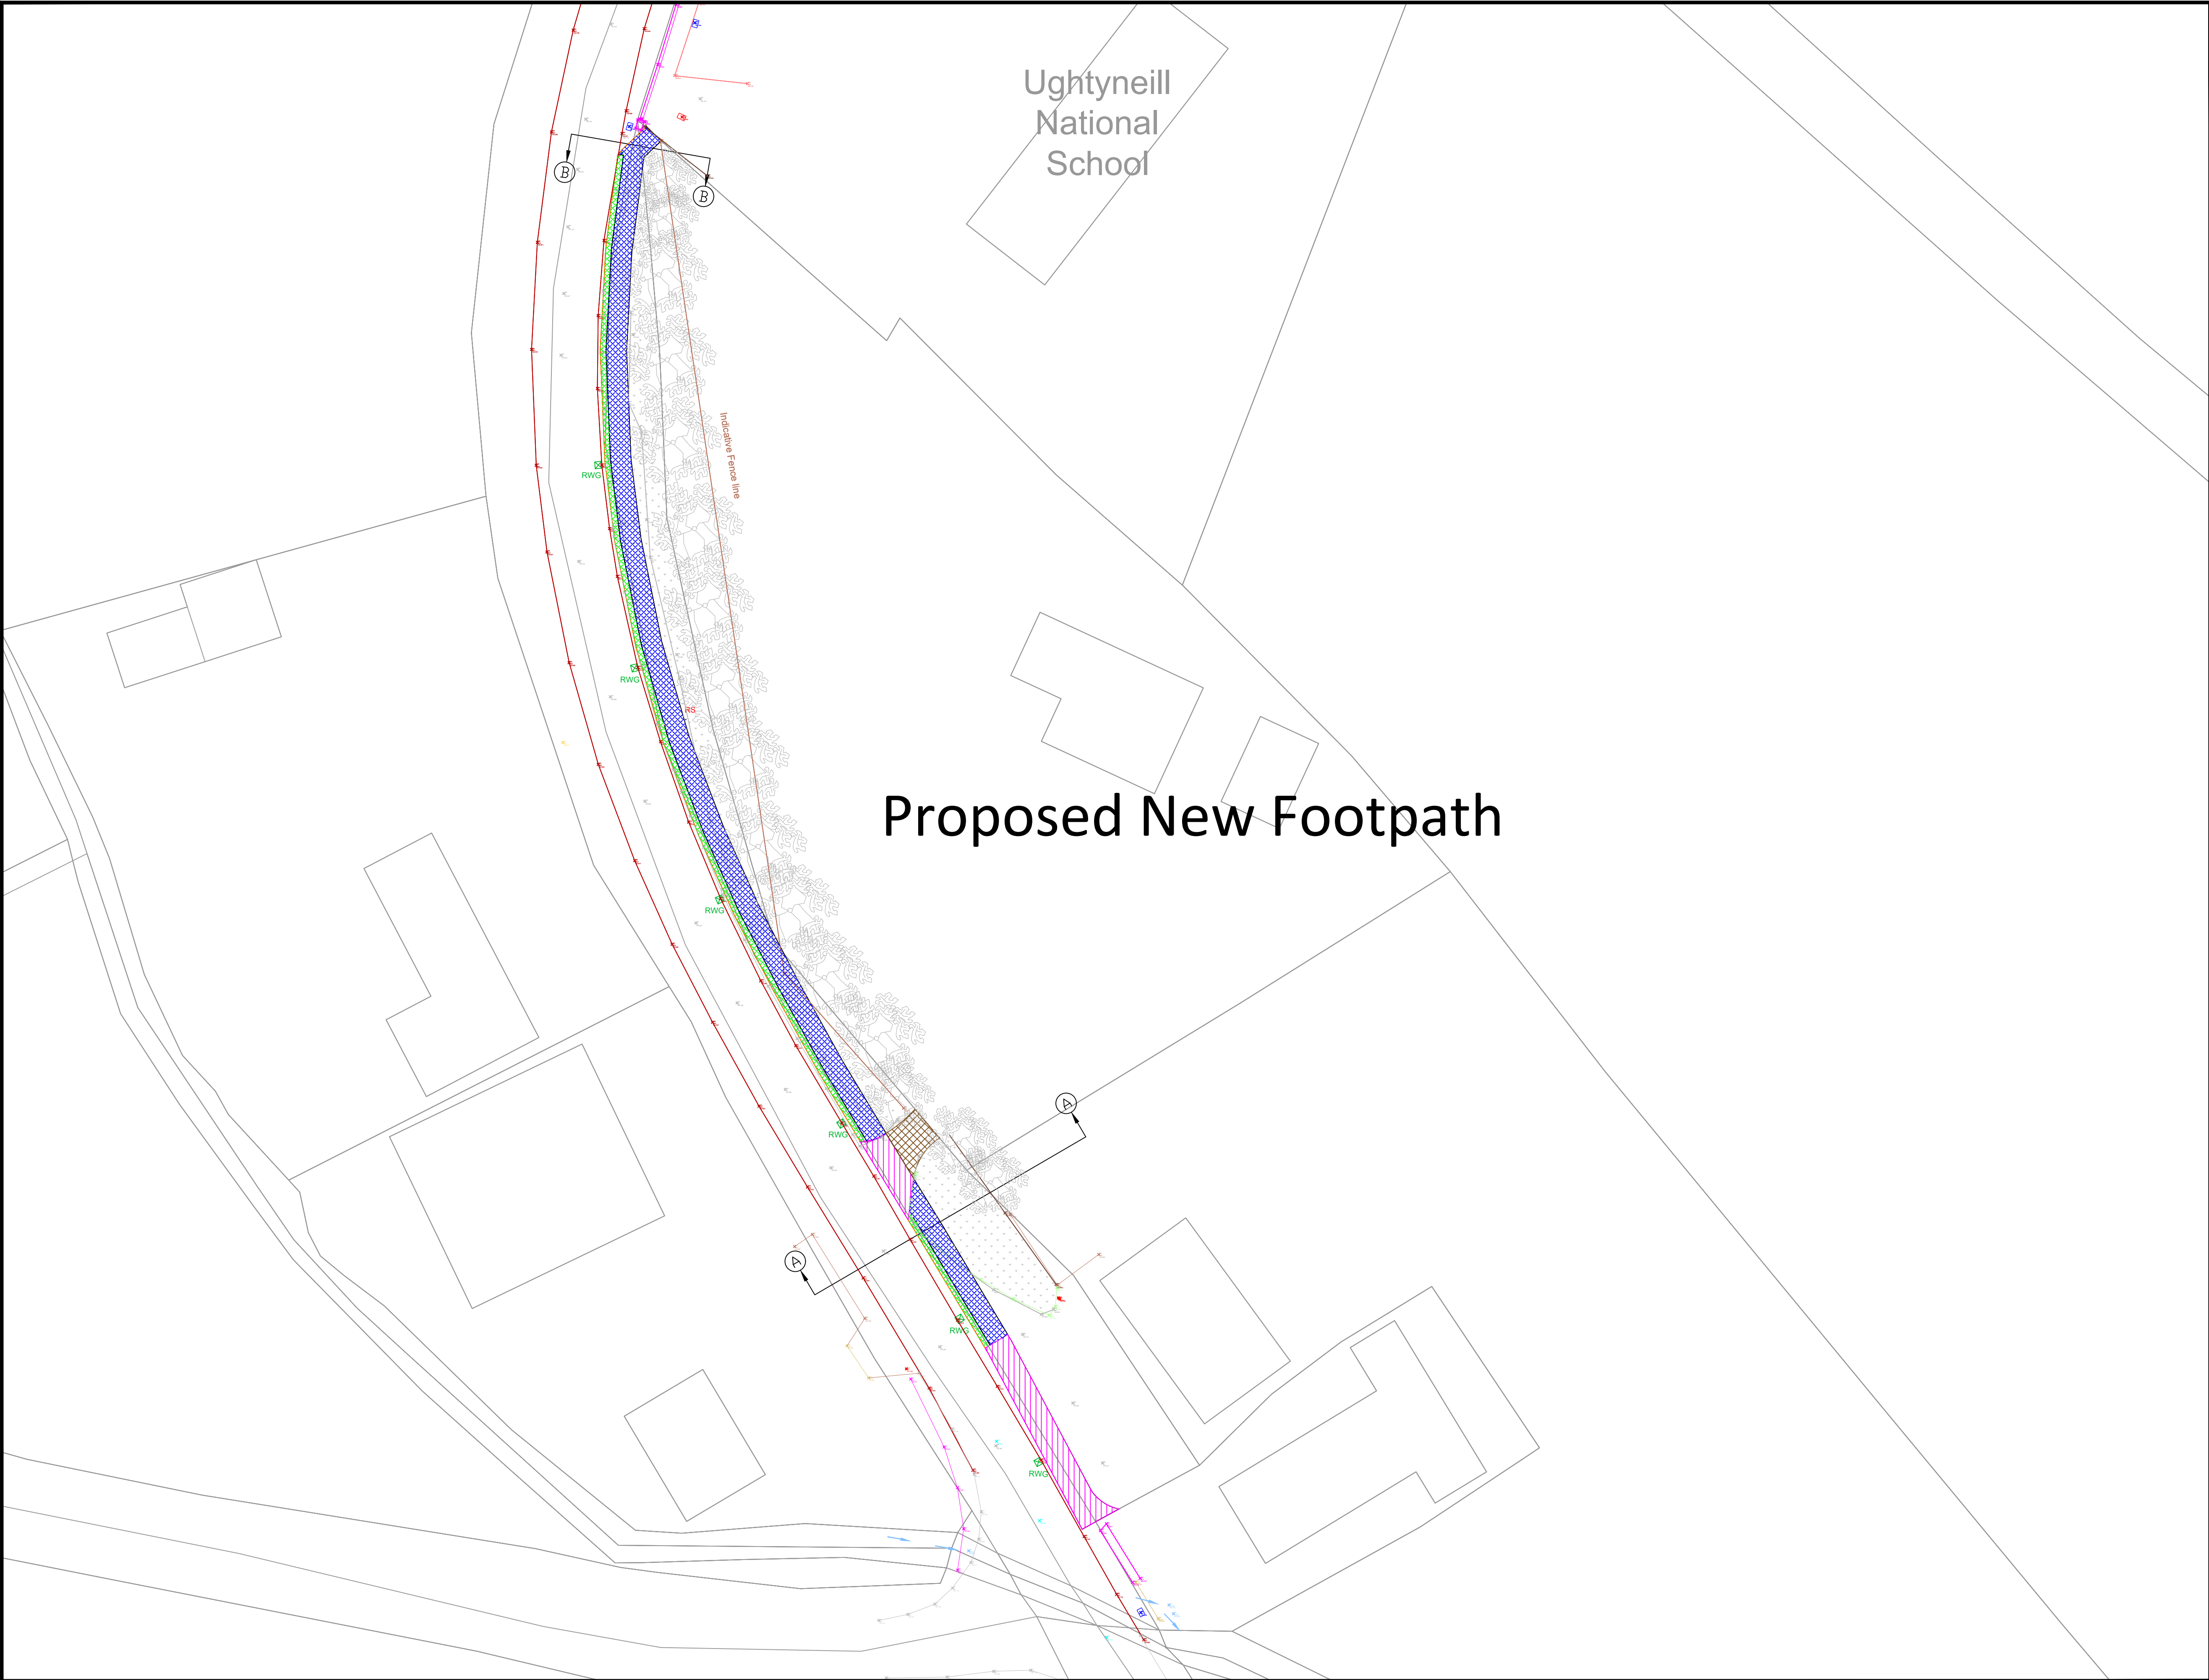

GENERAL NOTES

1. This drawing is the property of Meath County Council, it is a confidential document and must not be copied, used, or reproduced without prior written consent.

2. Unless stated otherwise, all levels refer to Ordnance Survey Datum, Malin Head, and all coordinates refer to Irish Transverse Mercator (ITM) Grid.

3. DO NOT SCALE, use figured dimensions only, if in doubt ask.

Specification:

Kerbs

Precast concrete kerb (hydraulically pressed). Kerbing 900mm * 255mm*125mm laid straight or curved over 12m radius as per TII specification CC-SCD-01101-01.

Drop kerbs at Pedestrian Crossings, as per TII specification CC-SCD-01102-02.

Paved Areas

Supply and lay Paved buff coloured blister surface 250mm thick, comprising of 50mm approved tactile paving Slab on 50mm Course sand/cement mix on 150mm sub-base to CI 804, as per design drawings to TII CC-SCD-05030-01 detail to uncontrolled pedestrian crossing points.

Footways/Driveways in Tarmac

Blinding & making up of existing clause 804 Sub-base, post excavation, with new Annex E compliant 804 material (approx. 50mm depth). Place and compact to required specification beneath concrete footway/driveway reinstatements.

(At driveways) Provide new Asphalt Concrete macadam footway surfacing; 60mm depth of AC10 Close Surf 70/100 material hand-laid on previously graded and compacted CI.804 in accordance with CC-SCD-01104. Topped with 40mm depth of AC10 Close Surf 70/100 material hand-laid on previously graded surface in accordance with CC-SCD-01104. Surfacing sloping 10 degrees of less to horizontal, leading to existing and new kerb edges.

(Footpath) Provide new Asphalt Concrete macadam footway surfacing; 40mm depth of AC10 Close Surf 70/100 material hand-laid on previously graded and compacted CI.804 in accordance with CC-SCD-01104. Topped with 40mm depth of AC10 Close Surf 70/100 material hand-laid on previously graded surface in accordance with CC-SCD-01104. Surfacing sloping 10 degrees of less to horizontal, leading to existing and new kerb edges.

Footways/Driveways in concrete

Un-reinforced concrete footpath to TII specification CC-SCD01105, C25/30-D10 concrete, 100mm thick to Clause 1106. All concrete edges and joints to be bull-nosed with a trowel. Joints at max. 3metre centres.

Reinforced concrete footpath to TII specification CC-SCD01105, C25/30-D10 concrete, 150mm thick, reinforced with A142 mesh at bottom in vehicle entrances. All concrete edges and joints to be bull-nosed with a trowel. Joints at max. 3metre centres. Include for all temporary edge supports to form footpath.

No.	Date	Amendment / Issue	Drm	Chk	App

Stage:

TENDER

Comhairle Chontae na Mí

Meath

County Council



Buvinda House, Dublin Road, Navan, Co Meath C15 Y291

T: 046 909 7000 F: 046 909 7001 W: www.meath.ie

Project:

Proposed New Footpath
For St. Patricks N.S,
Ughtyneil 2026

Title:

ST. PATRICK'S NATIONAL
SCHOOL
UGHTYNEILL, MOYNALTY
PROPOSED FOOTPATH LAYOUT

Drawn by:

BSJ

Checked by:

TM

Approved by:

TM

File Reference: TRA-12-17-10-07-04-03

Scale: NTS

Date: 06/06/25

Drg. No:

0

Rev:

DWG002



comhairle chontae na mí

meath county council

© National Mapping Division of Tailte Éireann. All rights reserved.

Licence number CYAL50441431/MeathCountyCouncil

A1

0


10

50

100

LEGEND

 150mm Reinforced concrete in driveway

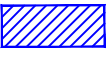 100mm Concrete Footpath

 Pedestrian Crossing - Tactile Paving

 Grass Verges