

PROJECT
NAVAN CYCLE NETWORK

CLIENT
 comhairle chontae na mi
 meath county council

Tel: 046-9097000 Fax: 046-9097001
 www.meathcoco.ie

CONSULTANT
 AECOM
 Adelphi Plaza
 George's Street Upper
 Dun Laoghaire Co. Dublin
 +353 (0) 1 238 3100 tel
 +353 (0) 1 238 3199 fax
 www.aecom.com

- NOTES:**
1. THIS DRAWING IS TO BE READ IN CONJUNCTION WITH ALL OTHER RELEVANT ARCHITECTURAL AND ENGINEERING DRAWINGS. ANY DISCREPANCIES, ERRORS OR OMISSIONS TO BE BROUGHT TO THE ATTENTION OF THE DESIGNER.
 2. ALL DIMENSIONS TO BE CHECKED BY THE CONTRACTOR ON SITE PRIOR TO COMMENCEMENT OF WORKS.
 3. AECOM LIMITED TO BE INFORMED BY THE CONTRACTOR OF ANY DISCREPANCIES PRIOR TO THE COMMENCEMENT OF WORKS ON SITE.
 4. DIMENSIONS OF ALL BOUNDARIES AND ADJOINING ROADS TO BE CHECKED ON SITE PRIOR TO COMMENCEMENT OF WORKS.
 5. DO NOT SCALE. ALL MEASUREMENTS AND COORDINATES TO BE CHECKED ON SITE.

- KEY:**
- CARRIAGEWAY
 - FOOTPATH
 - ON ROAD CYCLE LANE
 - OFF ROAD CYCLE TRACK
 - SHARED SURFACE
 - VERGE
 - TACTILE PAVING
 - LANDTAKE REQUIRED
 - BELISHA BEACON
 - EXISTING TREE TO REMAIN IN PLACE
 - TREE TO BE REMOVED
 - NEW TREE

ISSUE/REVISION



NO	DATE	DESCRIPTION
A	SEPT' 2018	ISSUE FOR PART 8
I/R	DATE	DESCRIPTION

KEY PLAN

PROJECT NUMBER
 60520819

SHEET TITLE
 ATHLUMNEY TO TRIM ROAD
 CYCLE AND PEDESTRIAN SCHEME
 SHEET 1 OF 7

SHEET NUMBER
 SHT_30_P8_CT_201

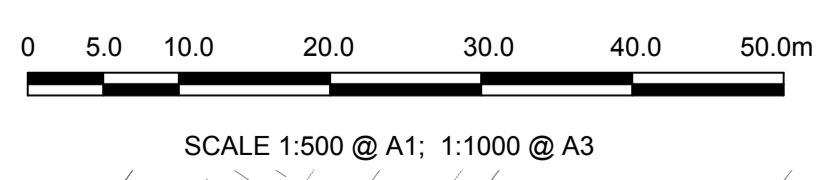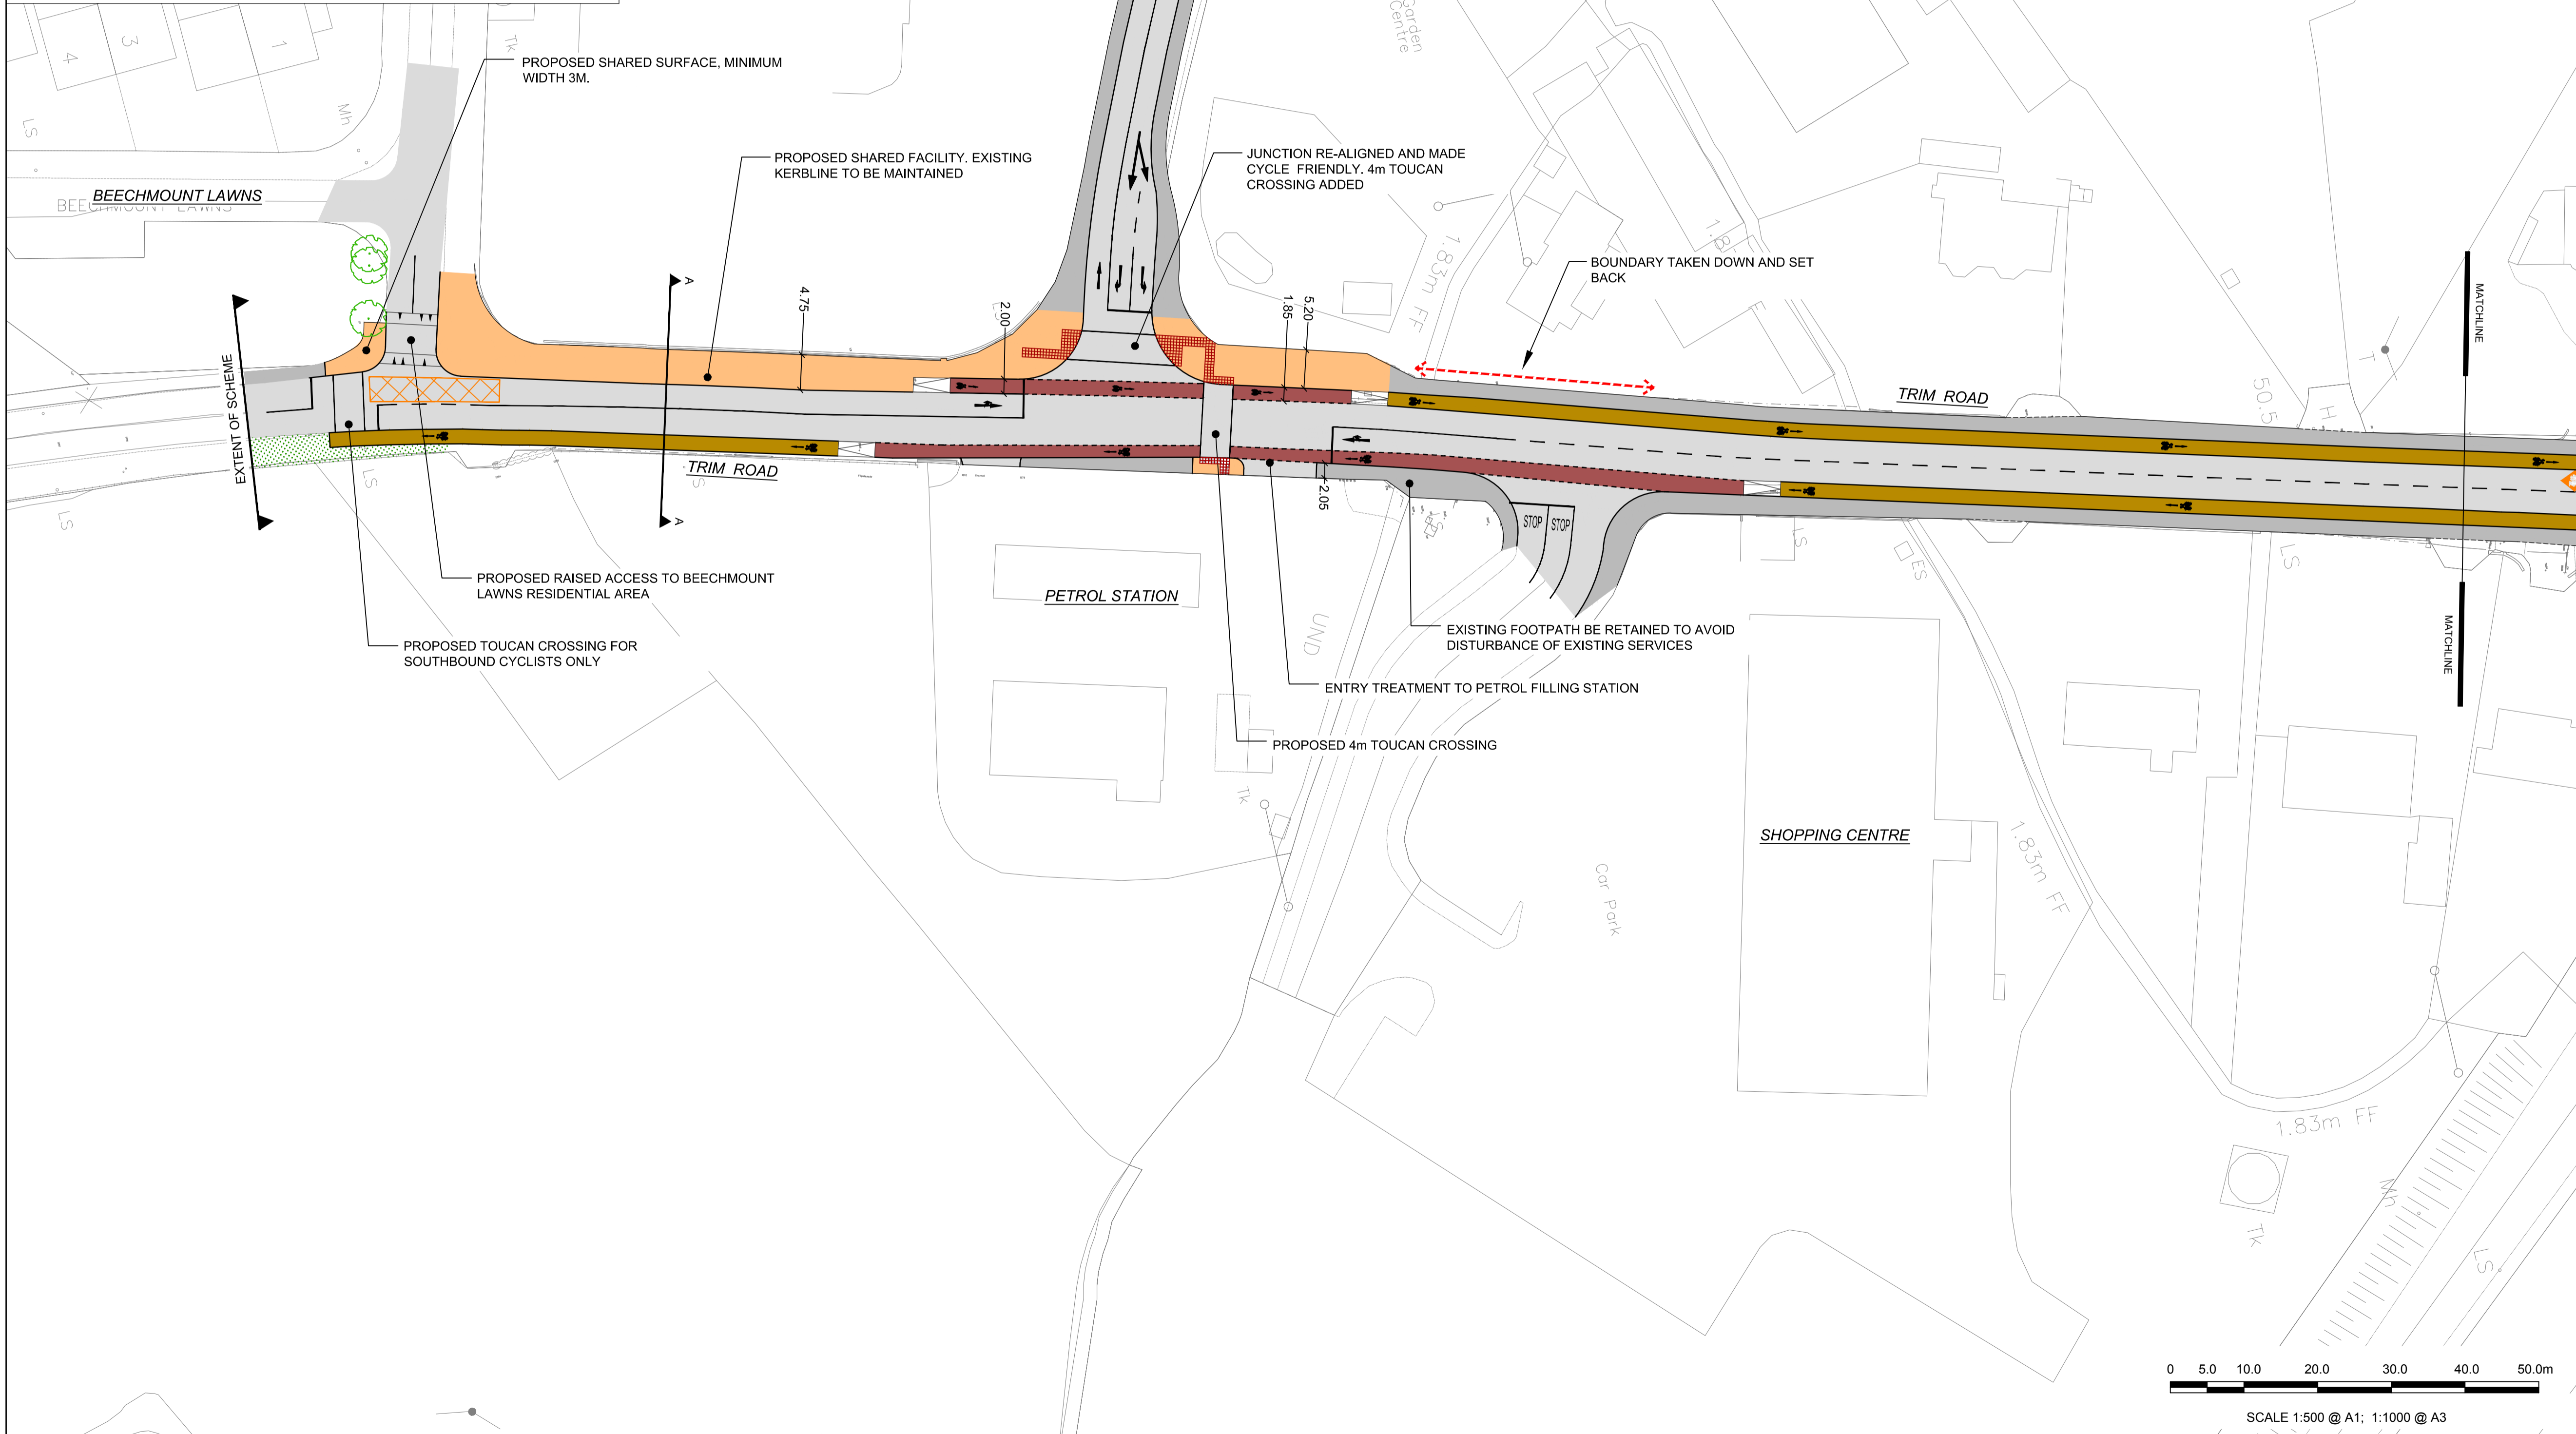

This drawing has been prepared for the use of AECOM's client. It may not be used, modified, reproduced or relied upon by third parties, except as agreed by AECOM or as required by law. AECOM accepts no responsibility, and denies any liability, whatsoever, to any party that uses or relies on this drawing without AECOM's express written consent. Do not scale this document. All measurements must be obtained from the stated dimensions.