

**PROJECT**  
**NAVAN CYCLE NETWORK**

**CLIENT**  
comhairle chontae na mi  
meath county council  
Tel: 046-9097000 Fax: 046-9097001  
www.meathcoco.ie

**CONSULTANT**  
AECOM  
Adelphi Plaza  
George's Street Upper  
Dun Laoghaire Co. Dublin  
+353 (0) 1 238 3100 tel  
+353 (0) 1 238 3199 fax  
www.aecom.com

- NOTES:**
1. THIS DRAWING IS TO BE READ IN CONJUNCTION WITH ALL OTHER RELEVANT ARCHITECTURAL AND ENGINEERING DRAWINGS. ANY DISCREPANCIES, ERRORS OR OMISSIONS TO BE BROUGHT TO THE ATTENTION OF THE DESIGNER.
  2. ALL DIMENSIONS TO BE CHECKED BY THE CONTRACTOR ON SITE PRIOR TO COMMENCEMENT OF WORKS.
  3. AECOM LIMITED TO BE INFORMED BY THE CONTRACTOR OF ANY DISCREPANCIES PRIOR TO THE COMMENCEMENT OF WORKS ON SITE.
  4. DIMENSIONS OF ALL BOUNDARIES AND ADJOINING ROADS TO BE CHECKED ON SITE PRIOR TO COMMENCEMENT OF WORKS.
  5. DO NOT SCALE. ALL MEASUREMENTS AND COORDINATES TO BE CHECKED ON SITE.

- KEY:**
- CARRIAGEWAY
  - FOOTPATH
  - ON ROAD CYCLE LANE
  - OFF ROAD CYCLE TRACK
  - SHARED SURFACE
  - VERGE
  - TACTILE PAVING
  - LANDTAKE REQUIRED
  - BELISHA BEACON
  - EXISTING TREE TO REMAIN IN PLACE
  - TREE TO BE REMOVED
  - NEW TREE



**ISSUE/REVISION**

NO.	DATE	DESCRIPTION
A	SEPT' 2018	ISSUE FOR PART 8
I/R	DATE	DESCRIPTION

**KEY PLAN**

**PROJECT NUMBER**  
60520819  
**SHEET TITLE**  
ATHLUMNEY TO TRIM ROAD  
CYCLE AND PEDESTRIAN SCHEME  
SHEET 2 OF 7

**SHEET NUMBER**  
SHT\_30\_P8\_CT\_202

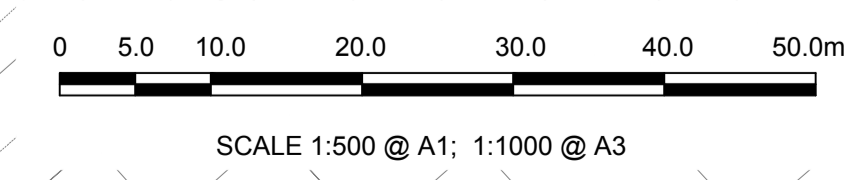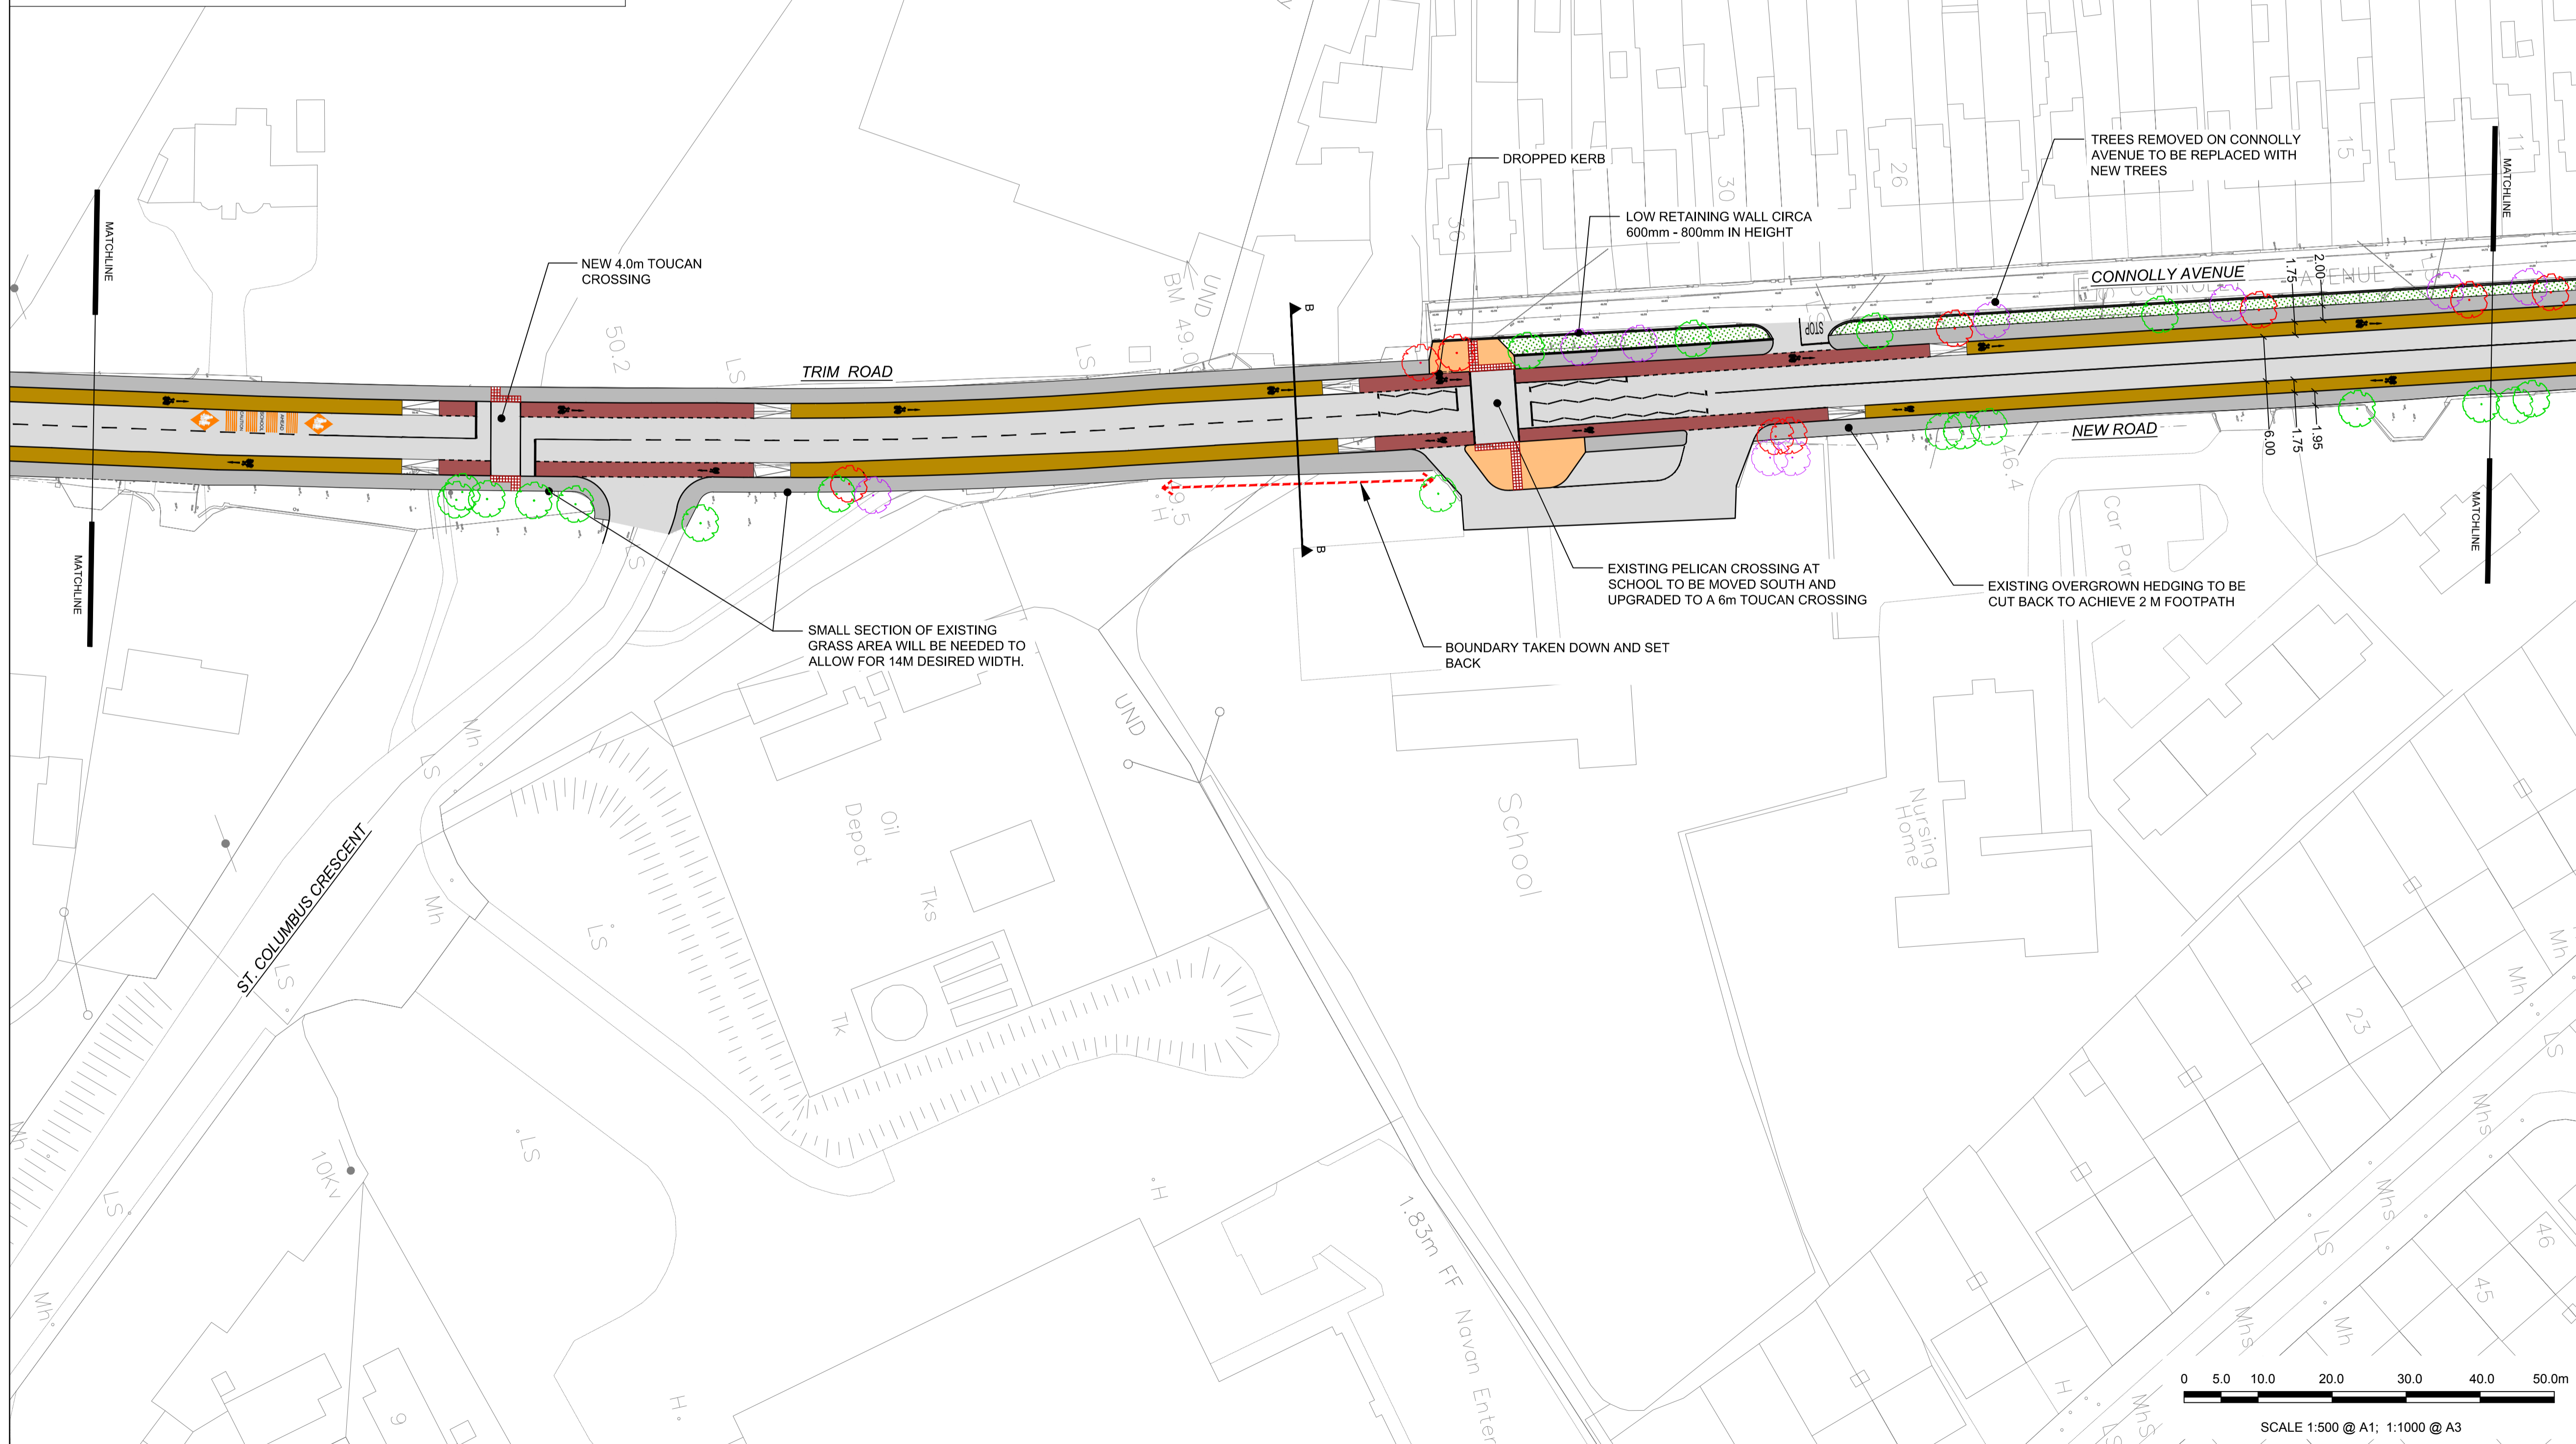

This drawing has been prepared for the use of AECOM's client. It may not be used, modified, reproduced or relied upon by third parties, except as agreed by AECOM or as required by law. AECOM accepts no responsibility, and denies any liability, whatsoever, to any party that uses or relies on this drawing without AECOM's express written consent. Do not scale this document. All measurements must be obtained from the stated dimensions.