



© COPYRIGHT OF THIS DRAWING IS RESERVED BY DBFL CONSULTING ENGINEERS. NO PART SHALL BE REPRODUCED OR TRANSMITTED WITHOUT THEIR WRITTEN PERMISSION.

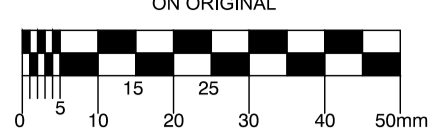


- NOTES:
- GENERAL NOTES:
1. ALL CO-ORDINATES ARE TO IRISH NATIONAL GRID (BASED ON OS MAPPING)
  2. ALL LEVELS ARE TO ORDNANCE DATUM MALIN HEAD (BASED ON LEAP SURVEY INFORMATION)
  3. ALL DIMENSIONS IN METRES UNLESS SPECIFIED OTHERWISE

LEGEND:


	TYPE A CONSTRUCTION SECTION BITUMINOUS CONSTRUCTION (ALONGSIDE ROAD)
	TYPE B CONSTRUCTION SECTION BITUMINOUS CONSTRUCTION (AWAY FROM ROAD)
	TYPE C CONSTRUCTION SECTION TIMBER MATT CONSTRUCTION (DUNES AREA)
	TYPE D CONSTRUCTION SECTION BOARDWALK CONSTRUCTION
	TYPE E CONSTRUCTION SECTION LOCAL BRIDGE
	PROPOSED FOOTPATH
	EXISTING RIVER / WATER COURSE
	EXISTING ROAD
	EXISTING FOOTPATH
	RAISED TABLE
	POSSIBLE LAND ACQUISITION
	EXISTING ROAD LEVEL
	PROPOSED GREENWAY LEVEL

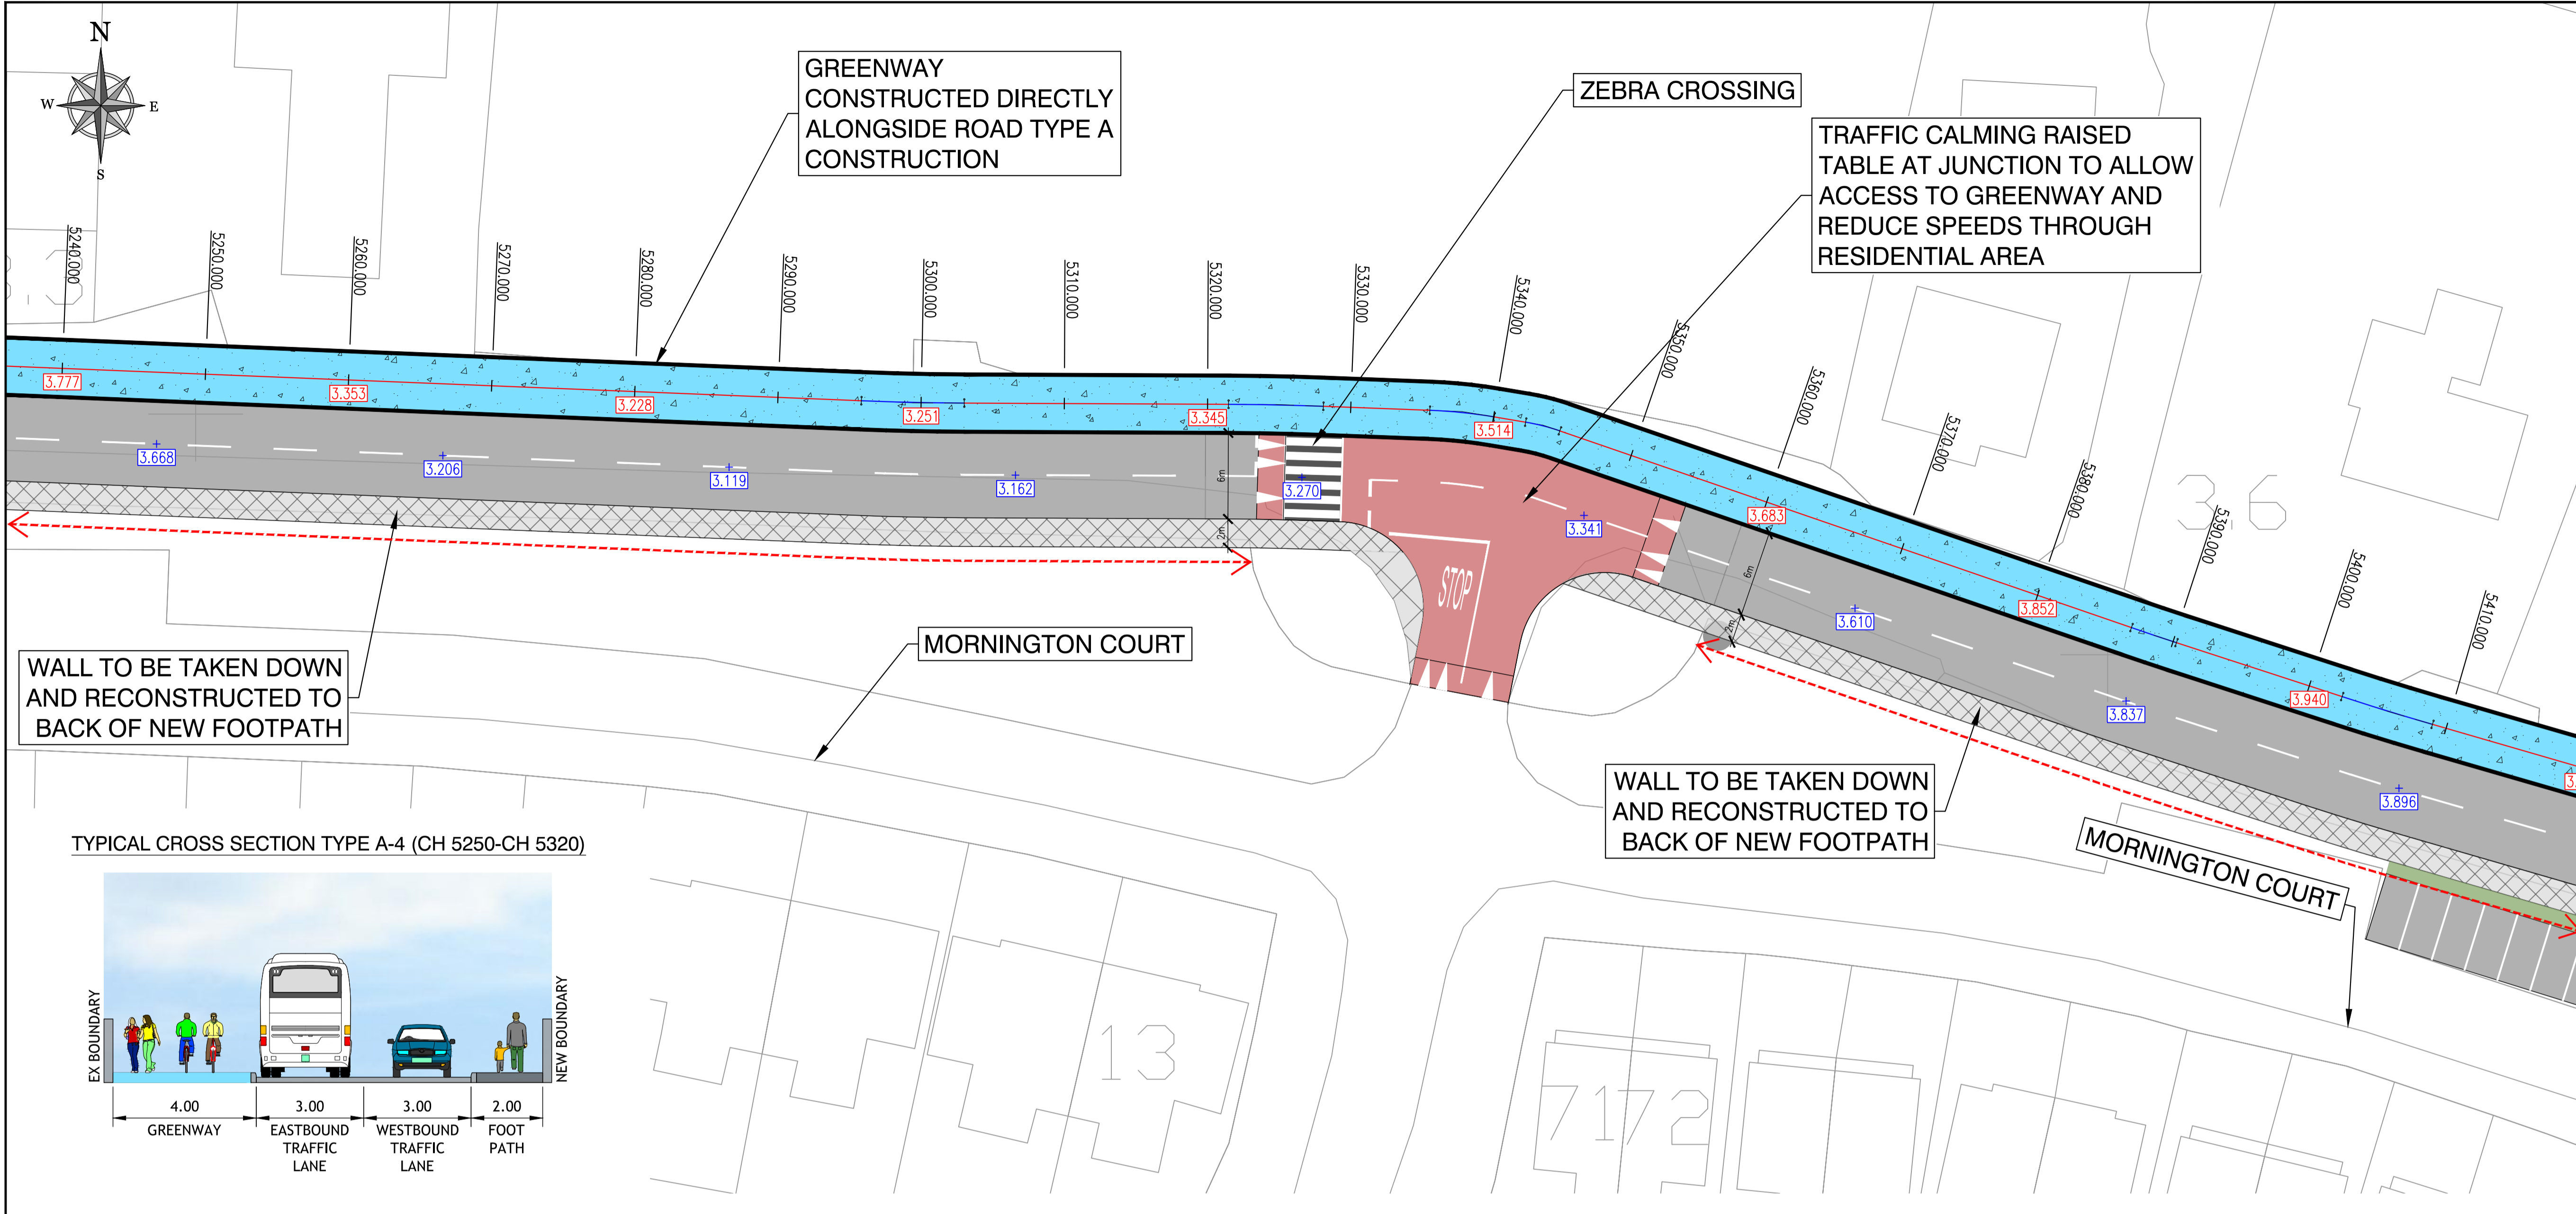

TYPICAL CROSS SECTION TYPE A-4 (CH 5250-CH 5320)

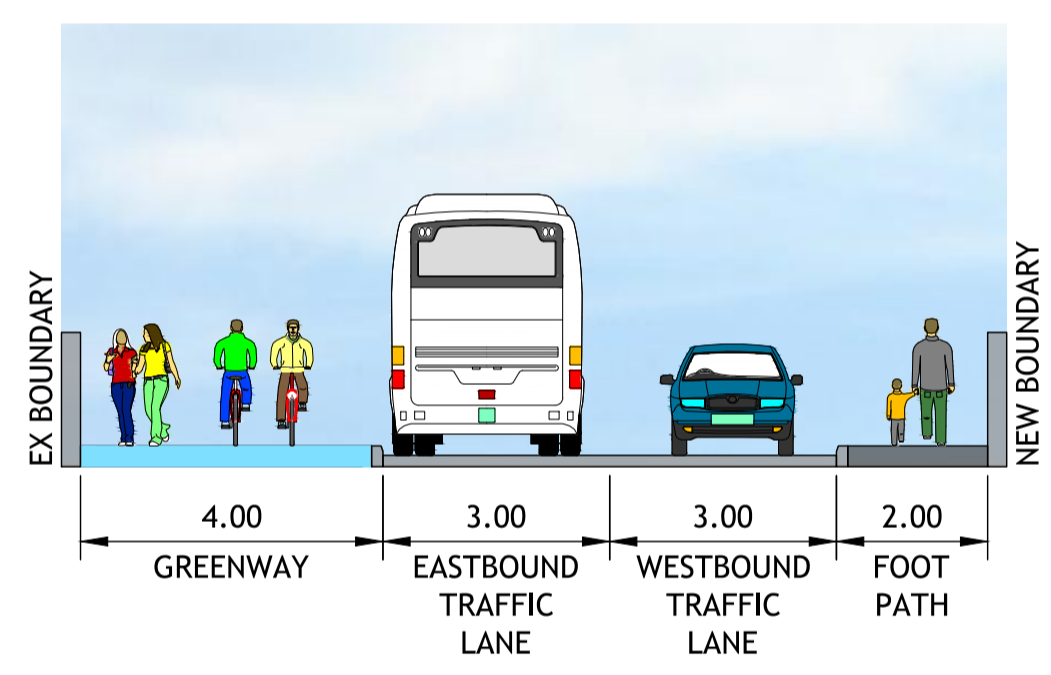

KEYPLAN

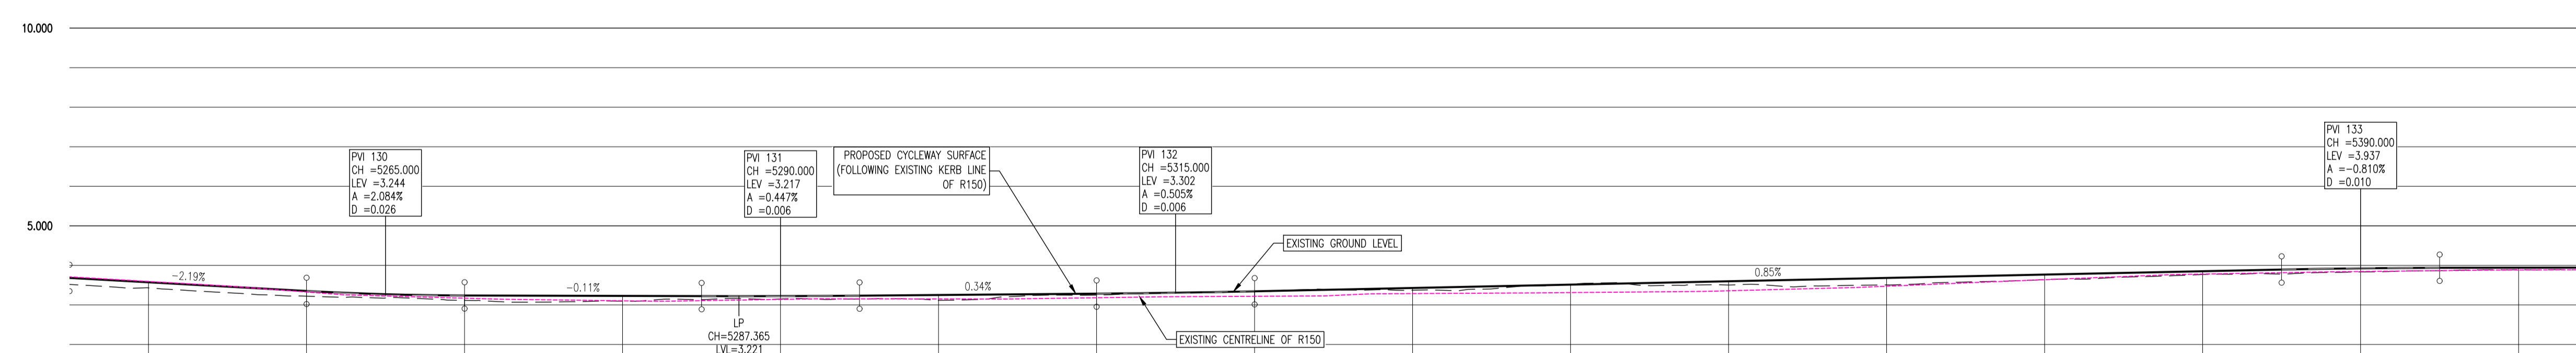

BOYNE GREENWAY LONGSECTION SCALE: H 1:250, V 1:100. DATUM: 0.000

CHAINAGE	EXISTING GROUND LEVELS	PROPOSED LEVELS	VERTICAL GEOMETRY	HORIZONTAL GEOMETRY
5250.000	3.432	3.572	G = -2.190% -1.45.7	L = 73.851
5260.000	3.221	3.352	R = 479.784 K = 4.798 L = 10.000	
5270.000	3.115	3.238	G = -0.106% -1.946.8	
5280.000	3.095	3.228	R = 2239.256 K = 22.393 L = 10.000	
5290.000	3.150	3.223	G = 0.341% 1.293.3	
5295.000	3.124	3.224		
5300.000	3.115	3.251		
5310.000	3.249	3.285	R = 1980.878 K = 19.809 L = 10.000	R: 200.000 L: 7.184
5320.000	3.333	3.345		L = 18.448
5330.000	3.371	3.429		R: 200.000 L: 6.623
5340.000	3.623	3.514		L = 7.441
5350.000	3.504	3.589		R: 35.000 L: 4.522
5360.000	3.506	3.683		R: 15.000 L: 2.228
5370.000	3.639	3.768		L = 2.466
5380.000	3.768	3.852		L = 42.198
5390.000	3.854	3.895		
5395.000	3.854	3.927		
5400.000	3.894	3.939	R = 1233.826 K = 12.338 L = 10.000	R: 200.000 L: 3.314
				L = 12.163

PT	30-06-19	NON-STATUTORY CONSULTATION	DJG	MPK
REV.	DATE	DESCRIPTION	BY	CHKD.
<b>NON-STATUTORY PUBLIC CONSULTATION</b>				
DESIGNED	MPK	PREPARED	DJG	
DATE	AUG 2019	CHECKED	RLK	

DBFL Consulting Engineers

Dublin Office: Ormrod House, Upper Ormrod Quay, Dublin 7, Ireland. PHONE: +353 1 400 4000 FAX: +353 1 400 4050

Waterford Office: Unit 2, The Chandlery, 1-2 O'Connell Street, Waterford, Ireland. PHONE: +353 51 308 500 FAX: +353 51 844 813

Email: info@dbfl.ie

PROJECT

**BOYNE GREENWAY**

**DROGHEDA TO MORNINGTON**

DRG. TITLE

**PROPOSED ALIGNMENT SHEET 36**

CLIENT

comhairle chontae na mairéath county council

SCALE: 1:250 @A1 FILE REF: 170029-2200

DRG. NO. 170029-2236