

USE FIGURED DIMENSIONS ONLY

OUTLINE OF SITE BOUNDARY

ALL DIMENSIONS TO BE CHECKED BY THE CONTRACTOR ON SITE. ANY ERRORS OR DISCREPANCIES TO BE REPORTED TO THE ENGINEER IN CHARGE.


NOTES

1. Drawings to be read in conjunction with all relevant Architects, Engineers and specialist drawings.
2. Inform the Engineer of any discrepancies prior to proceeding with works.
3. This drawing should be printed in colour for clarity.
4. All items on drawings shown in red are to be done as a matter of course.
5. All construction, including site, is to be done safely in accordance with Irish Water specifications & details.

EX. COMBINED SEWER LEGEND	
	Existing Combined Sewer with Manhole
NEW FOUL WATER LEGEND	
	Proposed Foul Water Sewer with Manhole
	Existing Foul Water Sewer with Manhole
	Proposed Foul Water Inspection Chamber
	Soil Vent Pipe
	Proposed Foul Water PU

FOUL SEWER OUTFLOW FROM 2 NEW HOUSES

The outflow calculation is based on the discharge units allocated to the various sanitary appliances as set out in IS EN 12056-2:2000.
Peak Outflow: 1.77 l/s

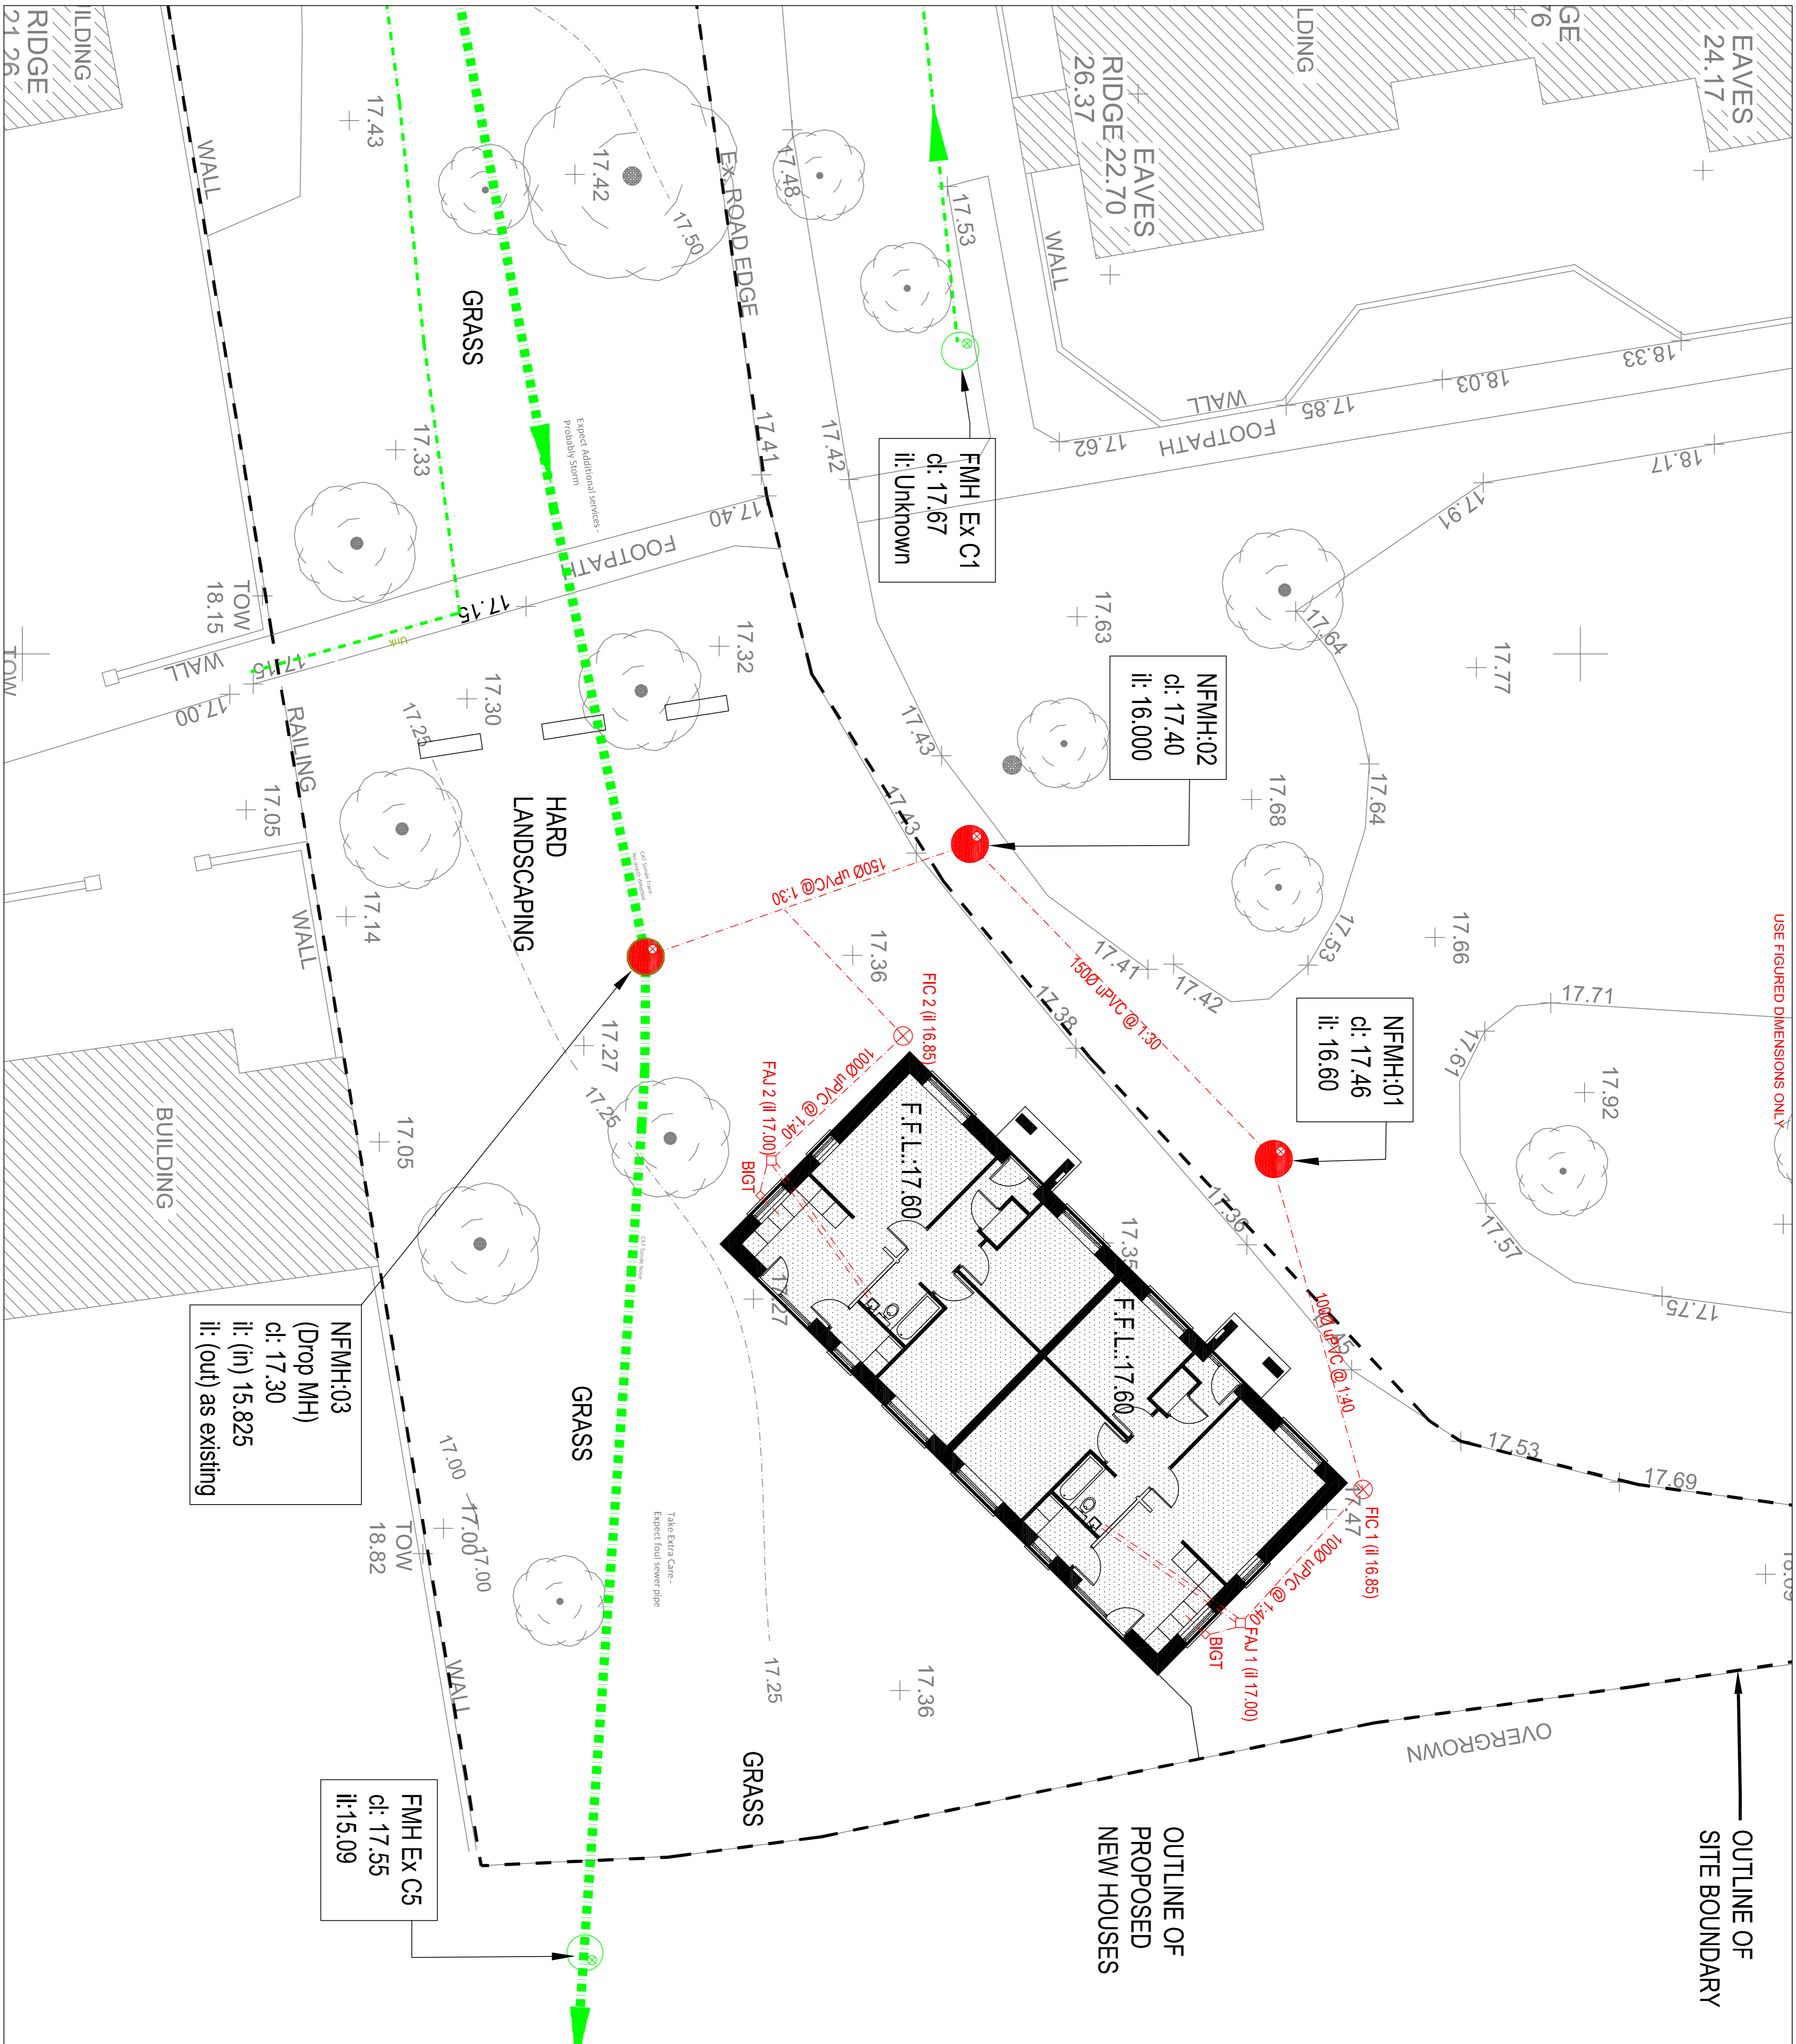

Project No:	5514(01)	MCE	DY	XX	DR	C	0003	P1
Project Name:	PROPOSED RESIDENTIAL DEVELOPMENT AT DONAGARNEY, CO. MEATH							
Drawing Title:	PROPOSED FOUL SEWER LAYOUTS							
Architect:	SHERIDAN WOODS ARCHITECTS + URBAN PLANNERS							
Client:	MEATH COUNTY COUNCIL							
Drawn:	LCB							
Checked:	RMC							
Approved:	RMC							
Scale:	1:500 @ A1							
Project No. Originator:	Volume:	Level:	Type:	Role:	Number:	Rev:		

THIS DRAWING IS COPYRIGHT © SHERIDAN WOODS ARCHITECTS + URBAN PLANNERS. PERMISSION IS GRANTED TO THE CONTRACTOR TO REPRODUCE THIS DRAWING FOR THE PROJECT ONLY. ANY OTHER REPRODUCTION OR ALTERATION OF THIS DRAWING IS STRICTLY PROHIBITED.

PLANNING

DATE: 12/11/21
ISSUED FOR DRAFT PLANNING SUBMISSION

Rev.	Date	Description	By	Check
P1	12/11/21	ISSUED FOR DRAFT PLANNING SUBMISSION	CM	NI