


AREA 1

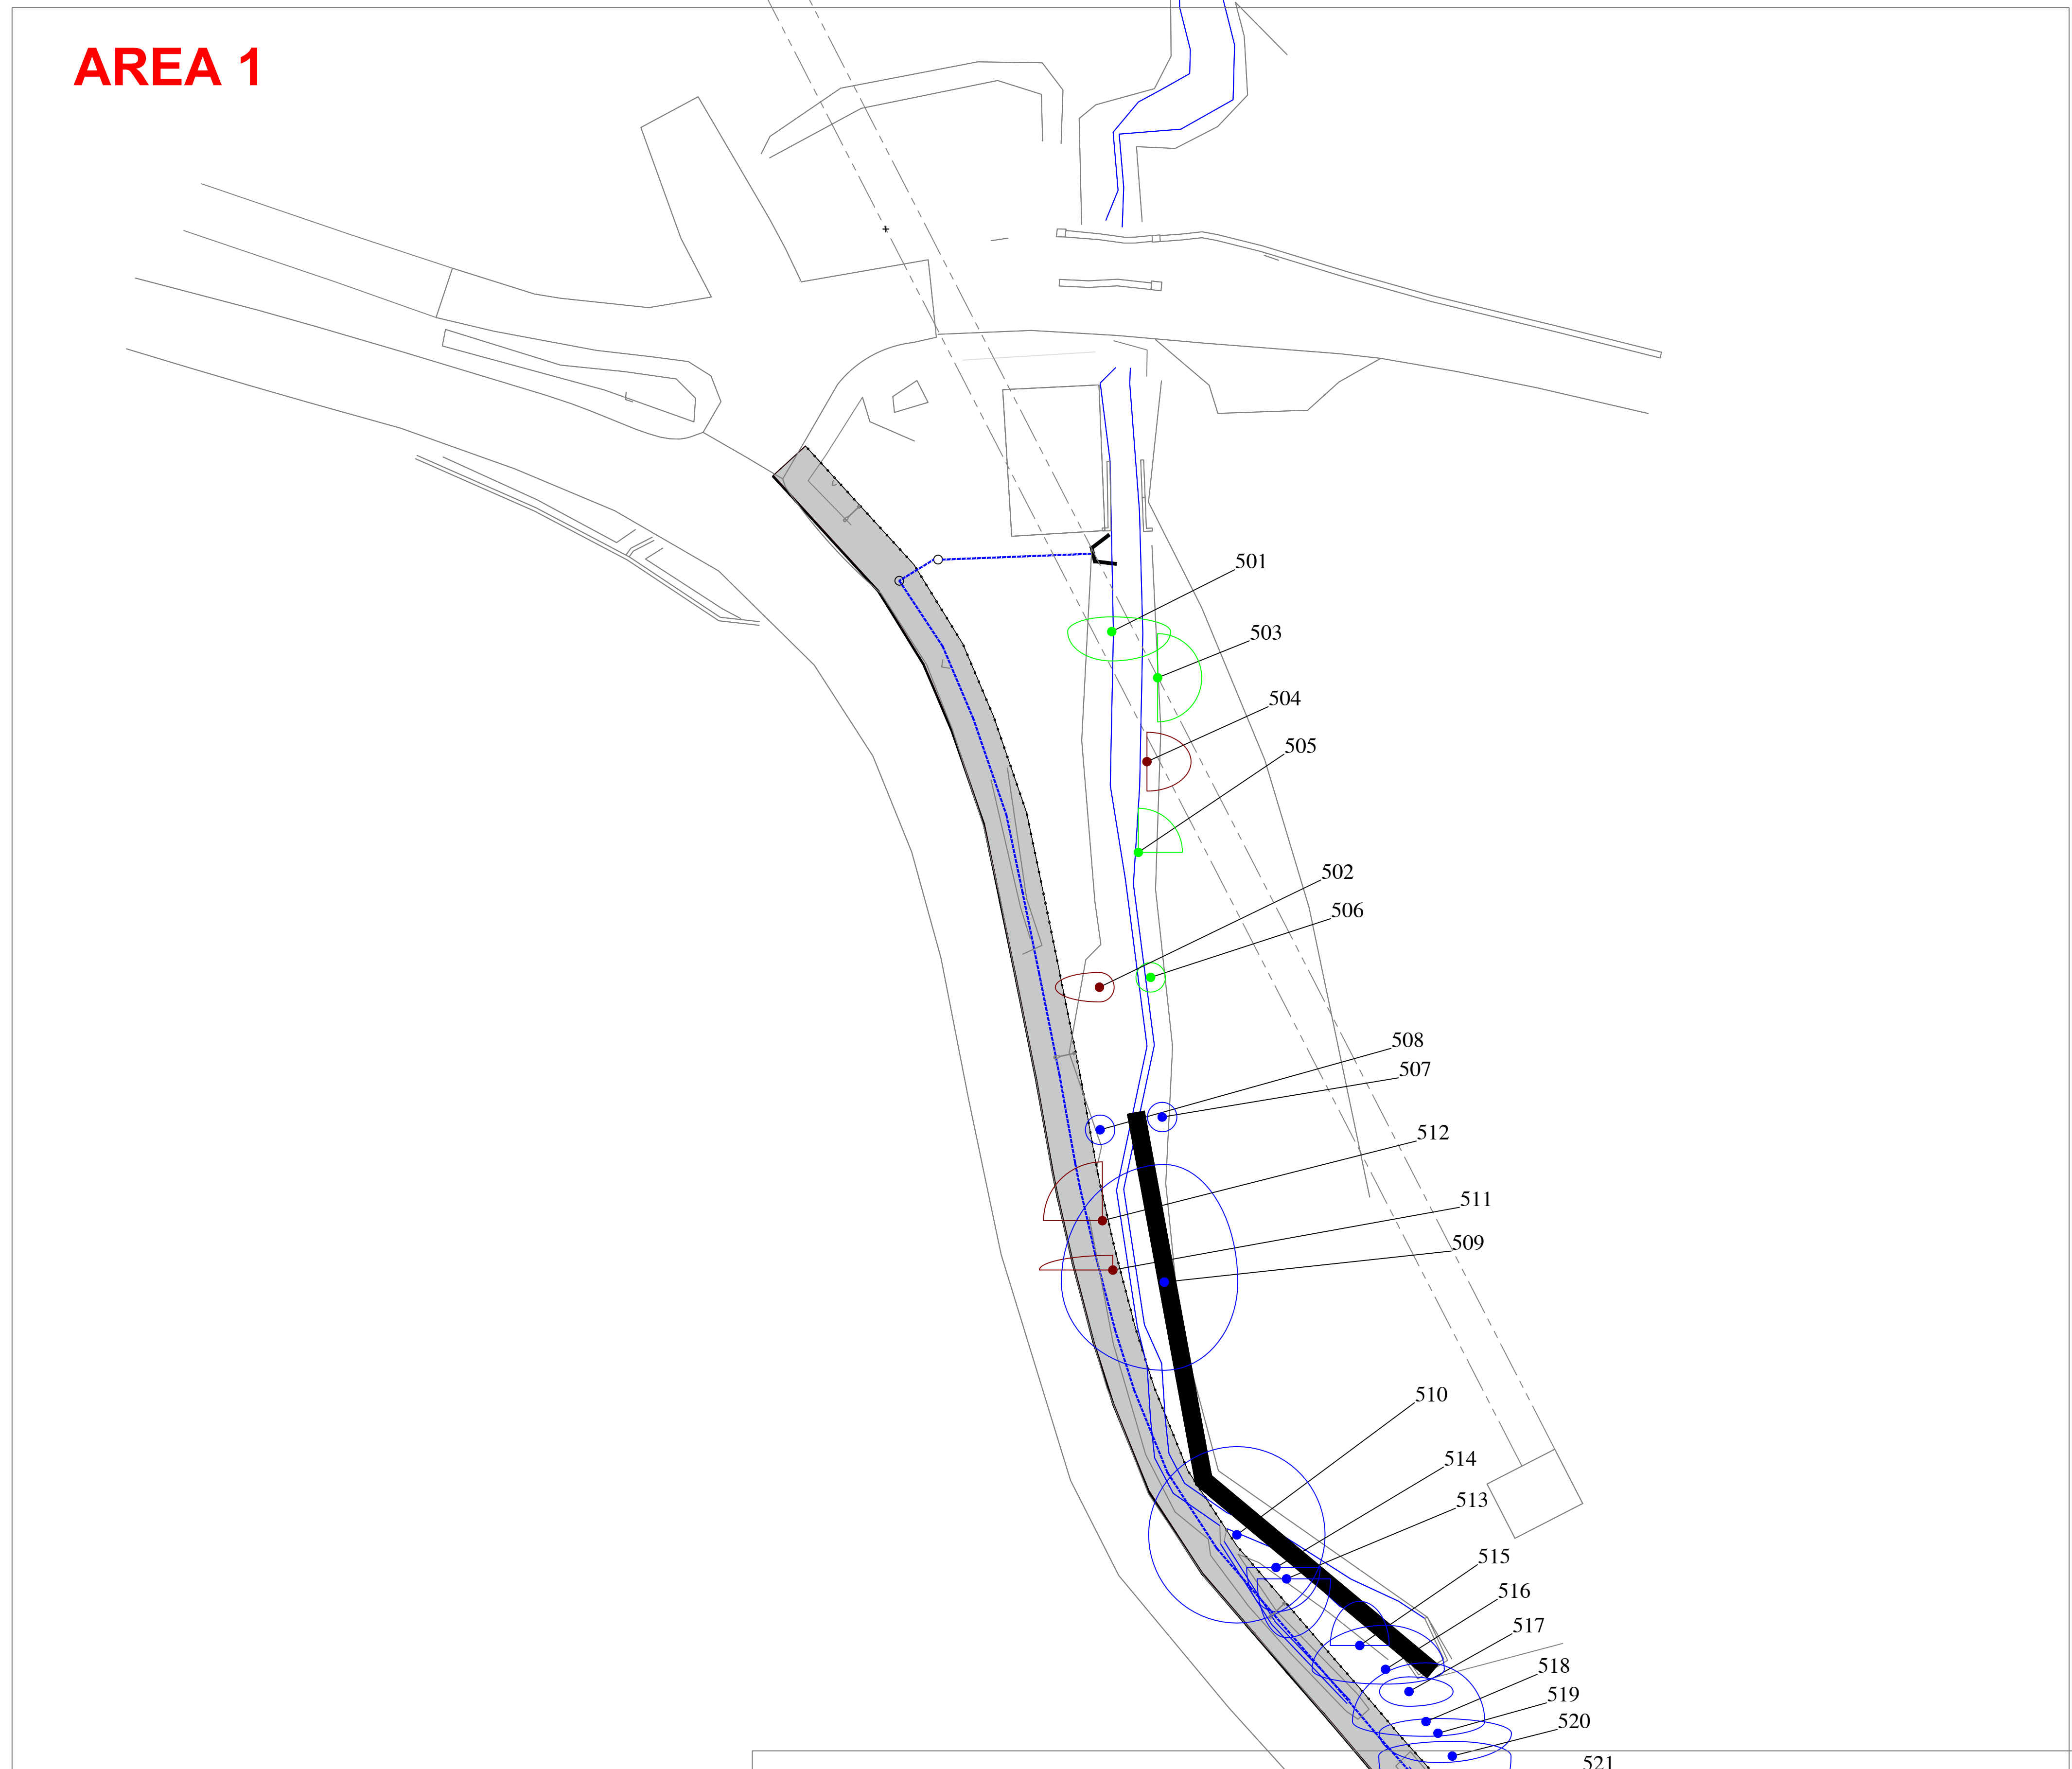


AREA 2

LEGEND

ARBORICULTURAL IMPACT

- TREES TO BE RETAINED
- TREES TO BE REMOVED TO FACILITATE DEVELOPMENT
- TREES OF VERY LOW VALUE TO BE REMOVED DUE TO THEIR CONDITION

DRAWING TO BE INTERPRETED WITH REFERENCE TO THE ARBORICULTURAL ASSESSMENT & IMPACT REPORT

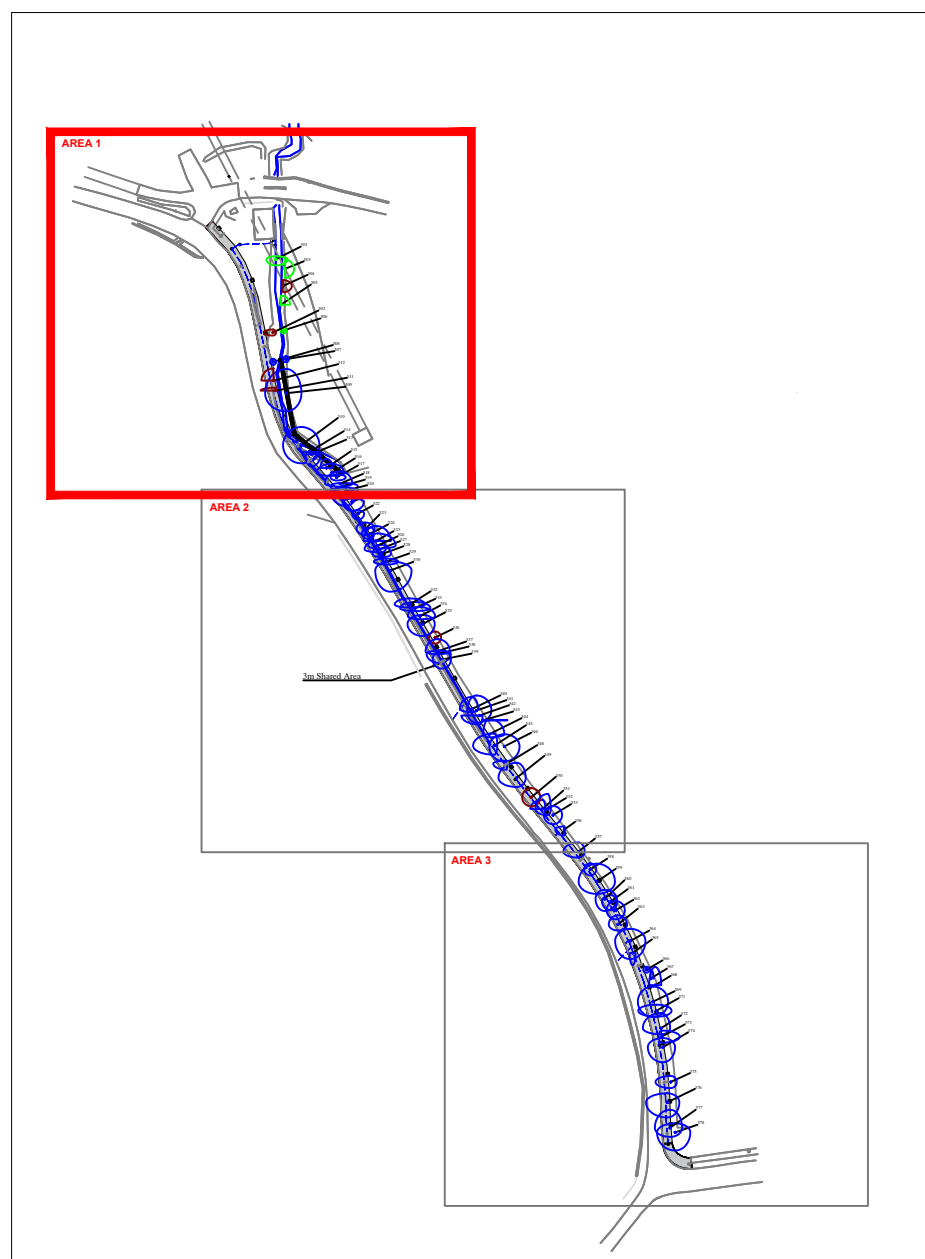

SCALE: 1:2500

REVISIONS		
REV	DATE	DESCRIPTION

CMK
CONSULTANTS

CLIENT: MEATH COUNTY COUNCIL	PROJECT: RATHRULLAN	JOB NO: TRATH005
DRAWING: ARBORICULTURAL IMPACT (1 OF 2)	DATE: 19-07-22	SCALE: 1:500
DRAWN BY: DANAN KEATING	DATE: 19-07-22	REVISION:
STATUS: PLANNING		

