


# AREA 2

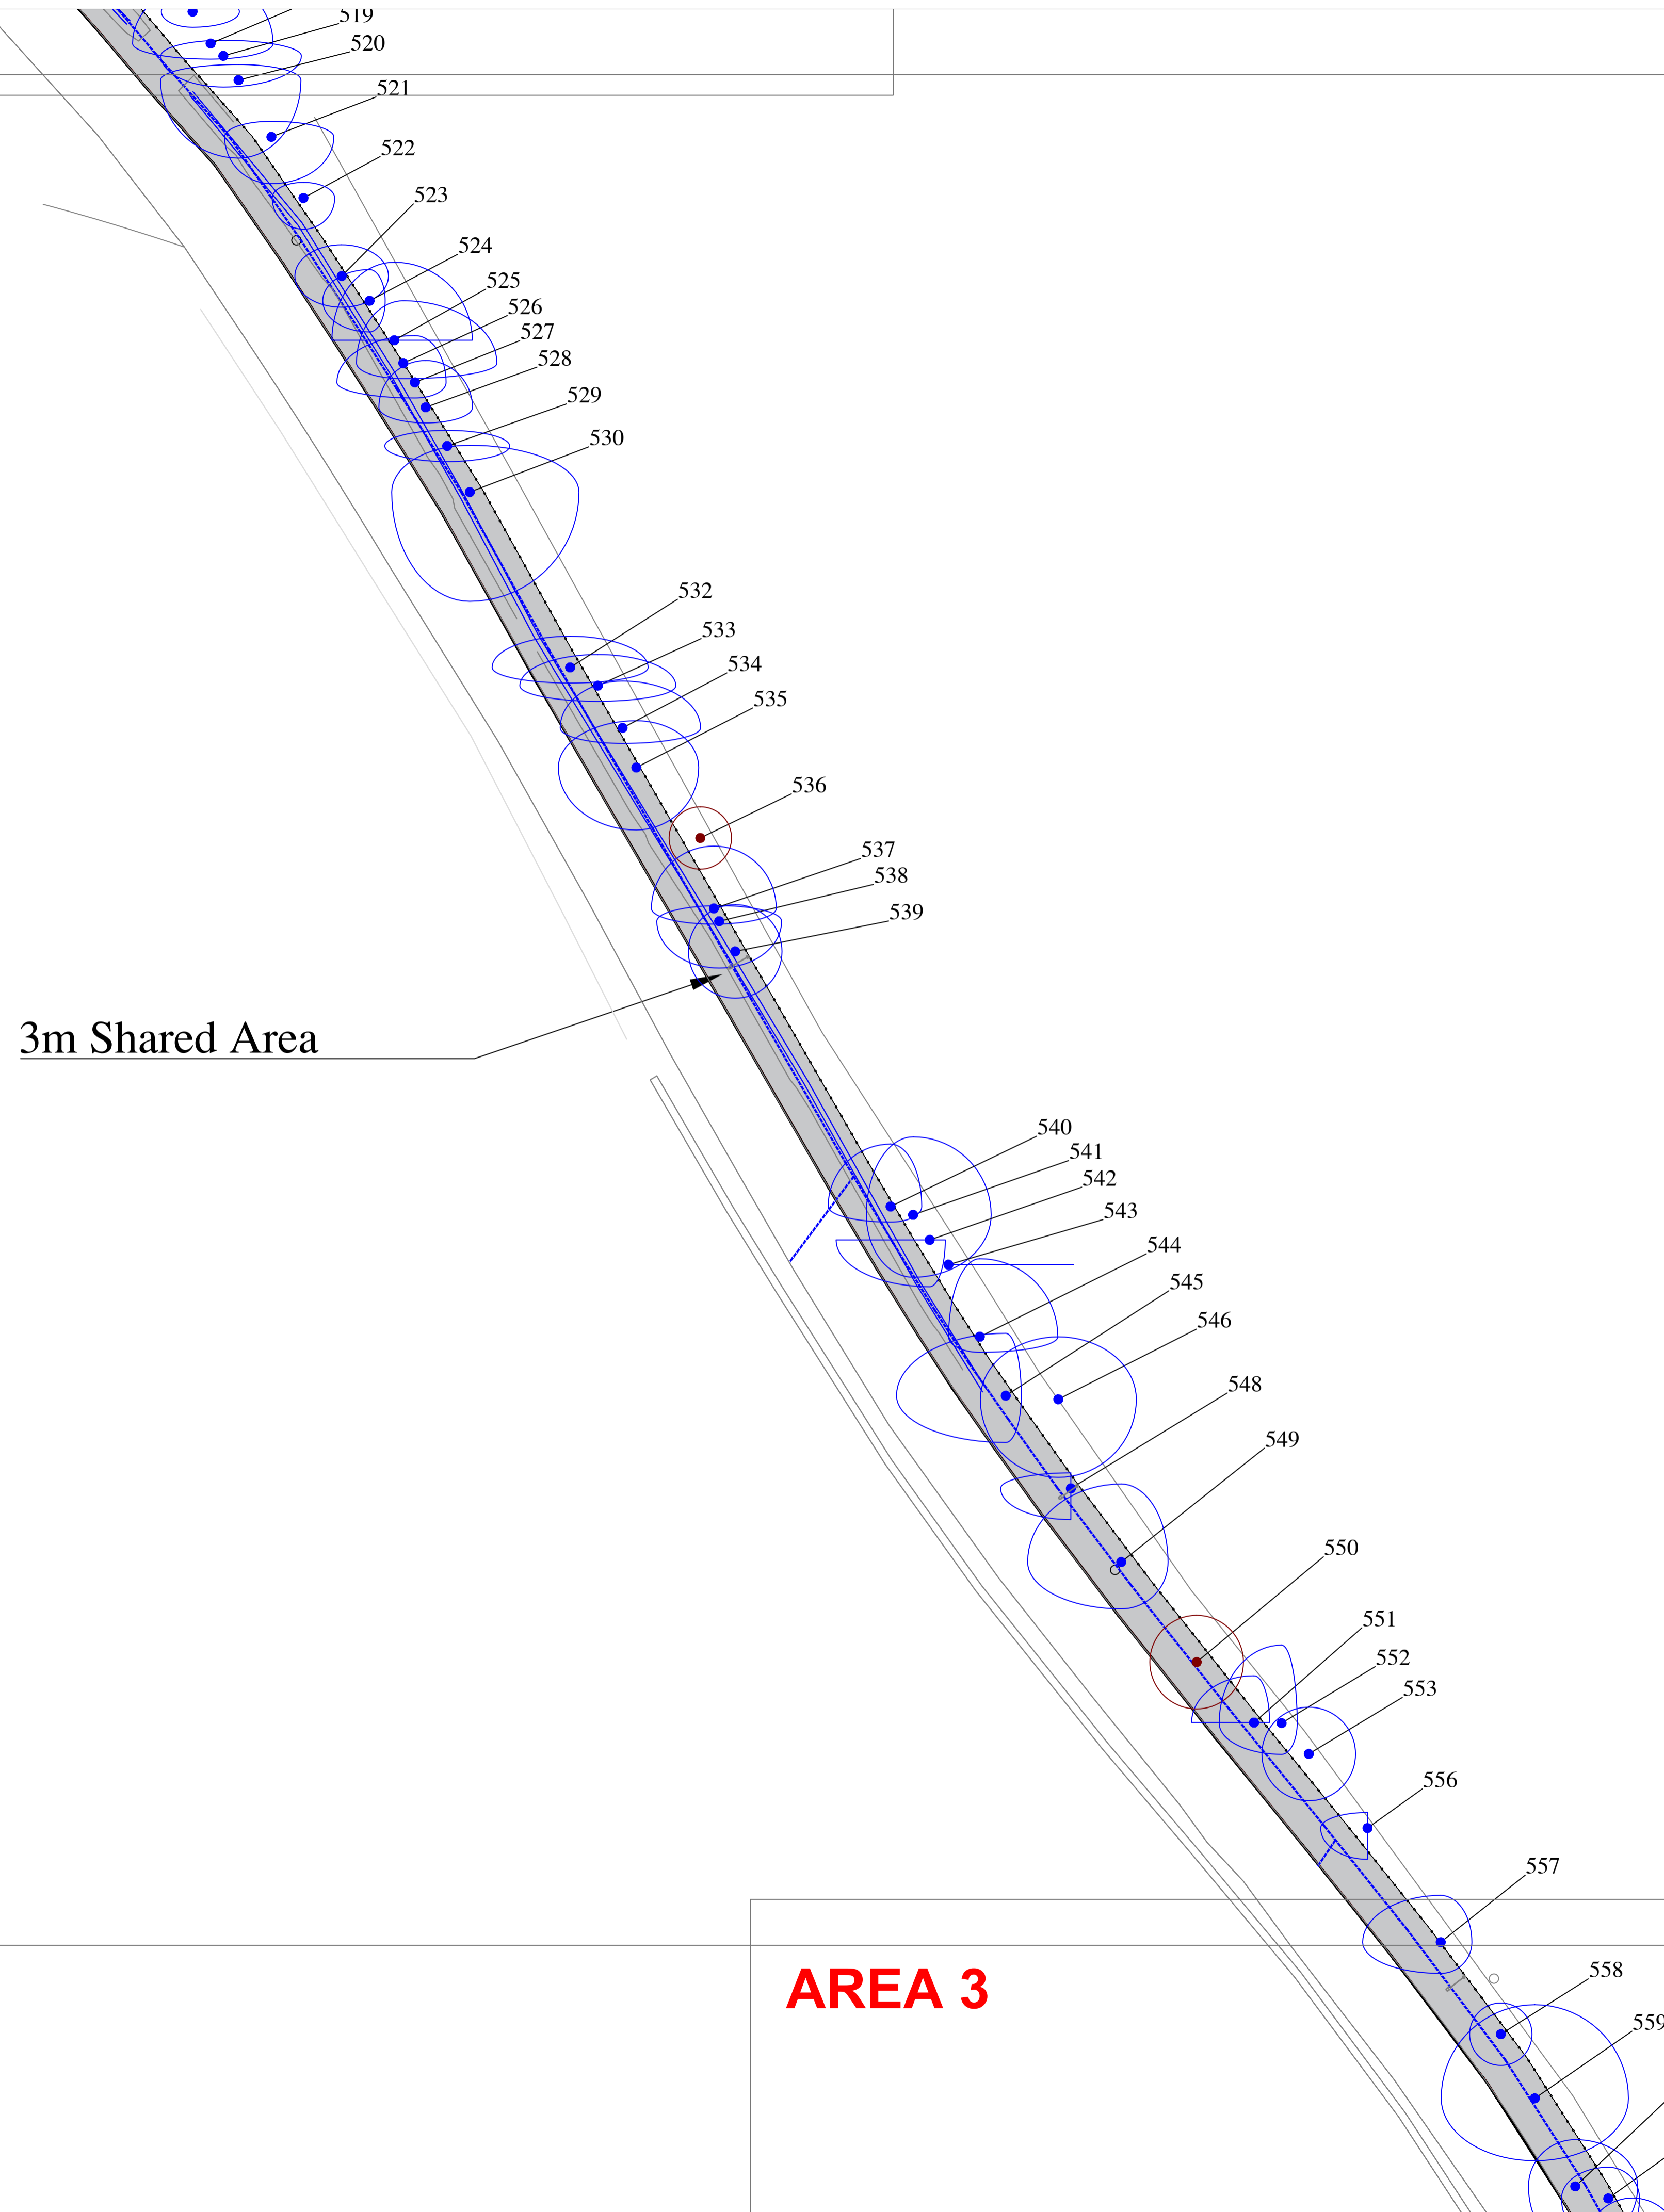

# AREA 3


**LEGEND**

**ARBORICULTURAL IMPACT**

- TREES TO BE RETAINED
- TREES TO BE REMOVED TO FACILITATE DEVELOPMENT
- TREES OF VERY LOW VALUE TP BE REMOVED DUE TO THEIR CONDITION

DRAWING TO BE INTERPRETED WITH REFERENCE TO THE ARBORICULTURAL ASSESSMENT & IMPACT REPORT

comhairle chontae na mí  
meath county council

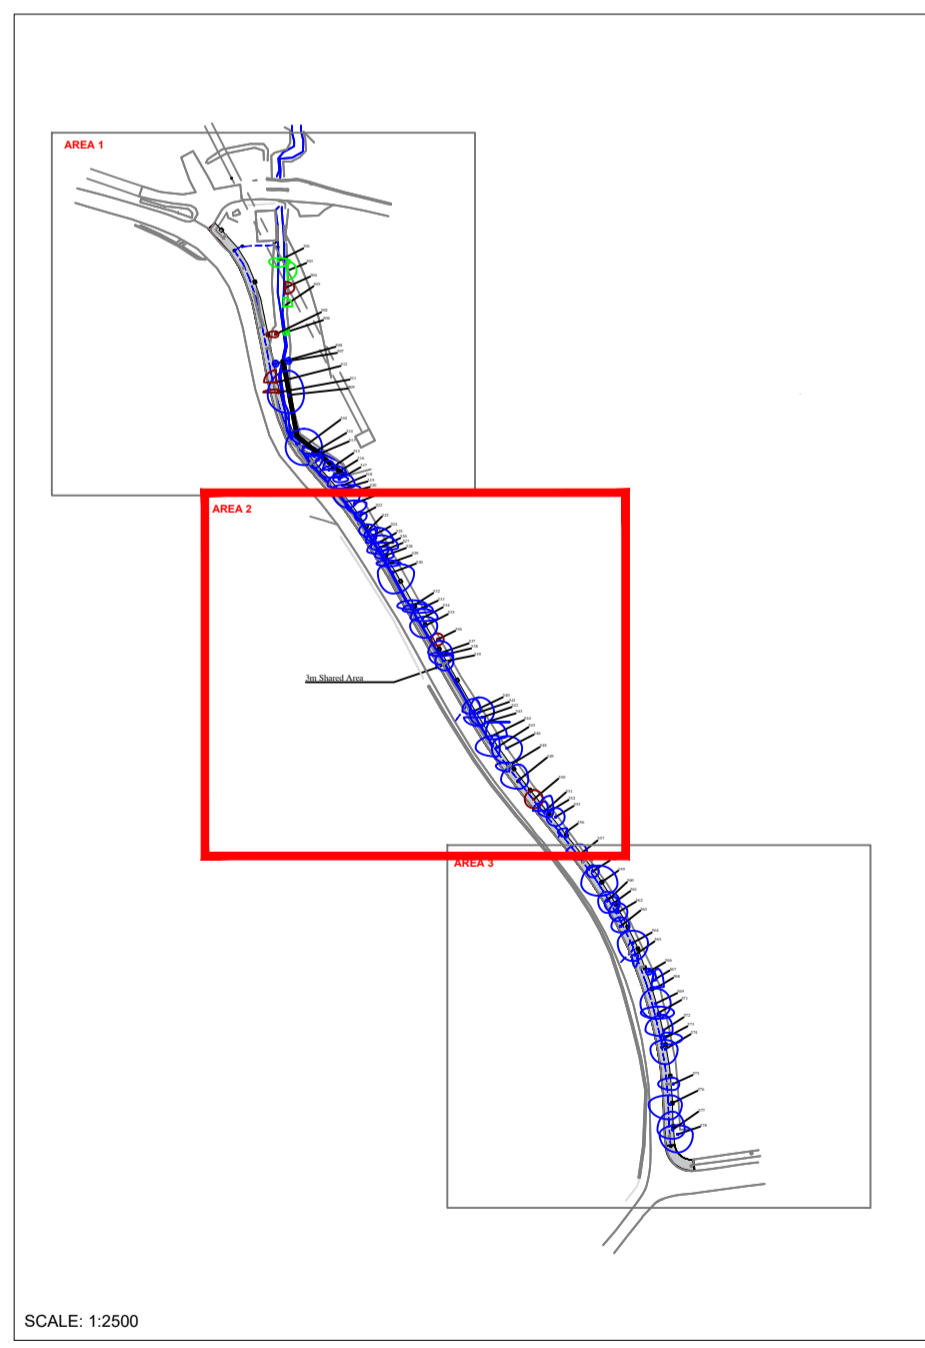

**REVISIONS**

REV	DATE	DESCRIPTION

**CMK**  
CONSULTANTS

CLIENT: MEATH COUNTY COUNCIL	PROJECT: RATHRULLAN	JOB NO: TRATH005
DRAWING: ARBORICULTURAL IMPACT (2 OF 3)	DATE: 19-07-22	SCALE: 1:500
DRAWN BY: CUMANN KEATING	DATE: 19-07-22	REVISION: 
STATUS: PLANNING		

