


AREA 3

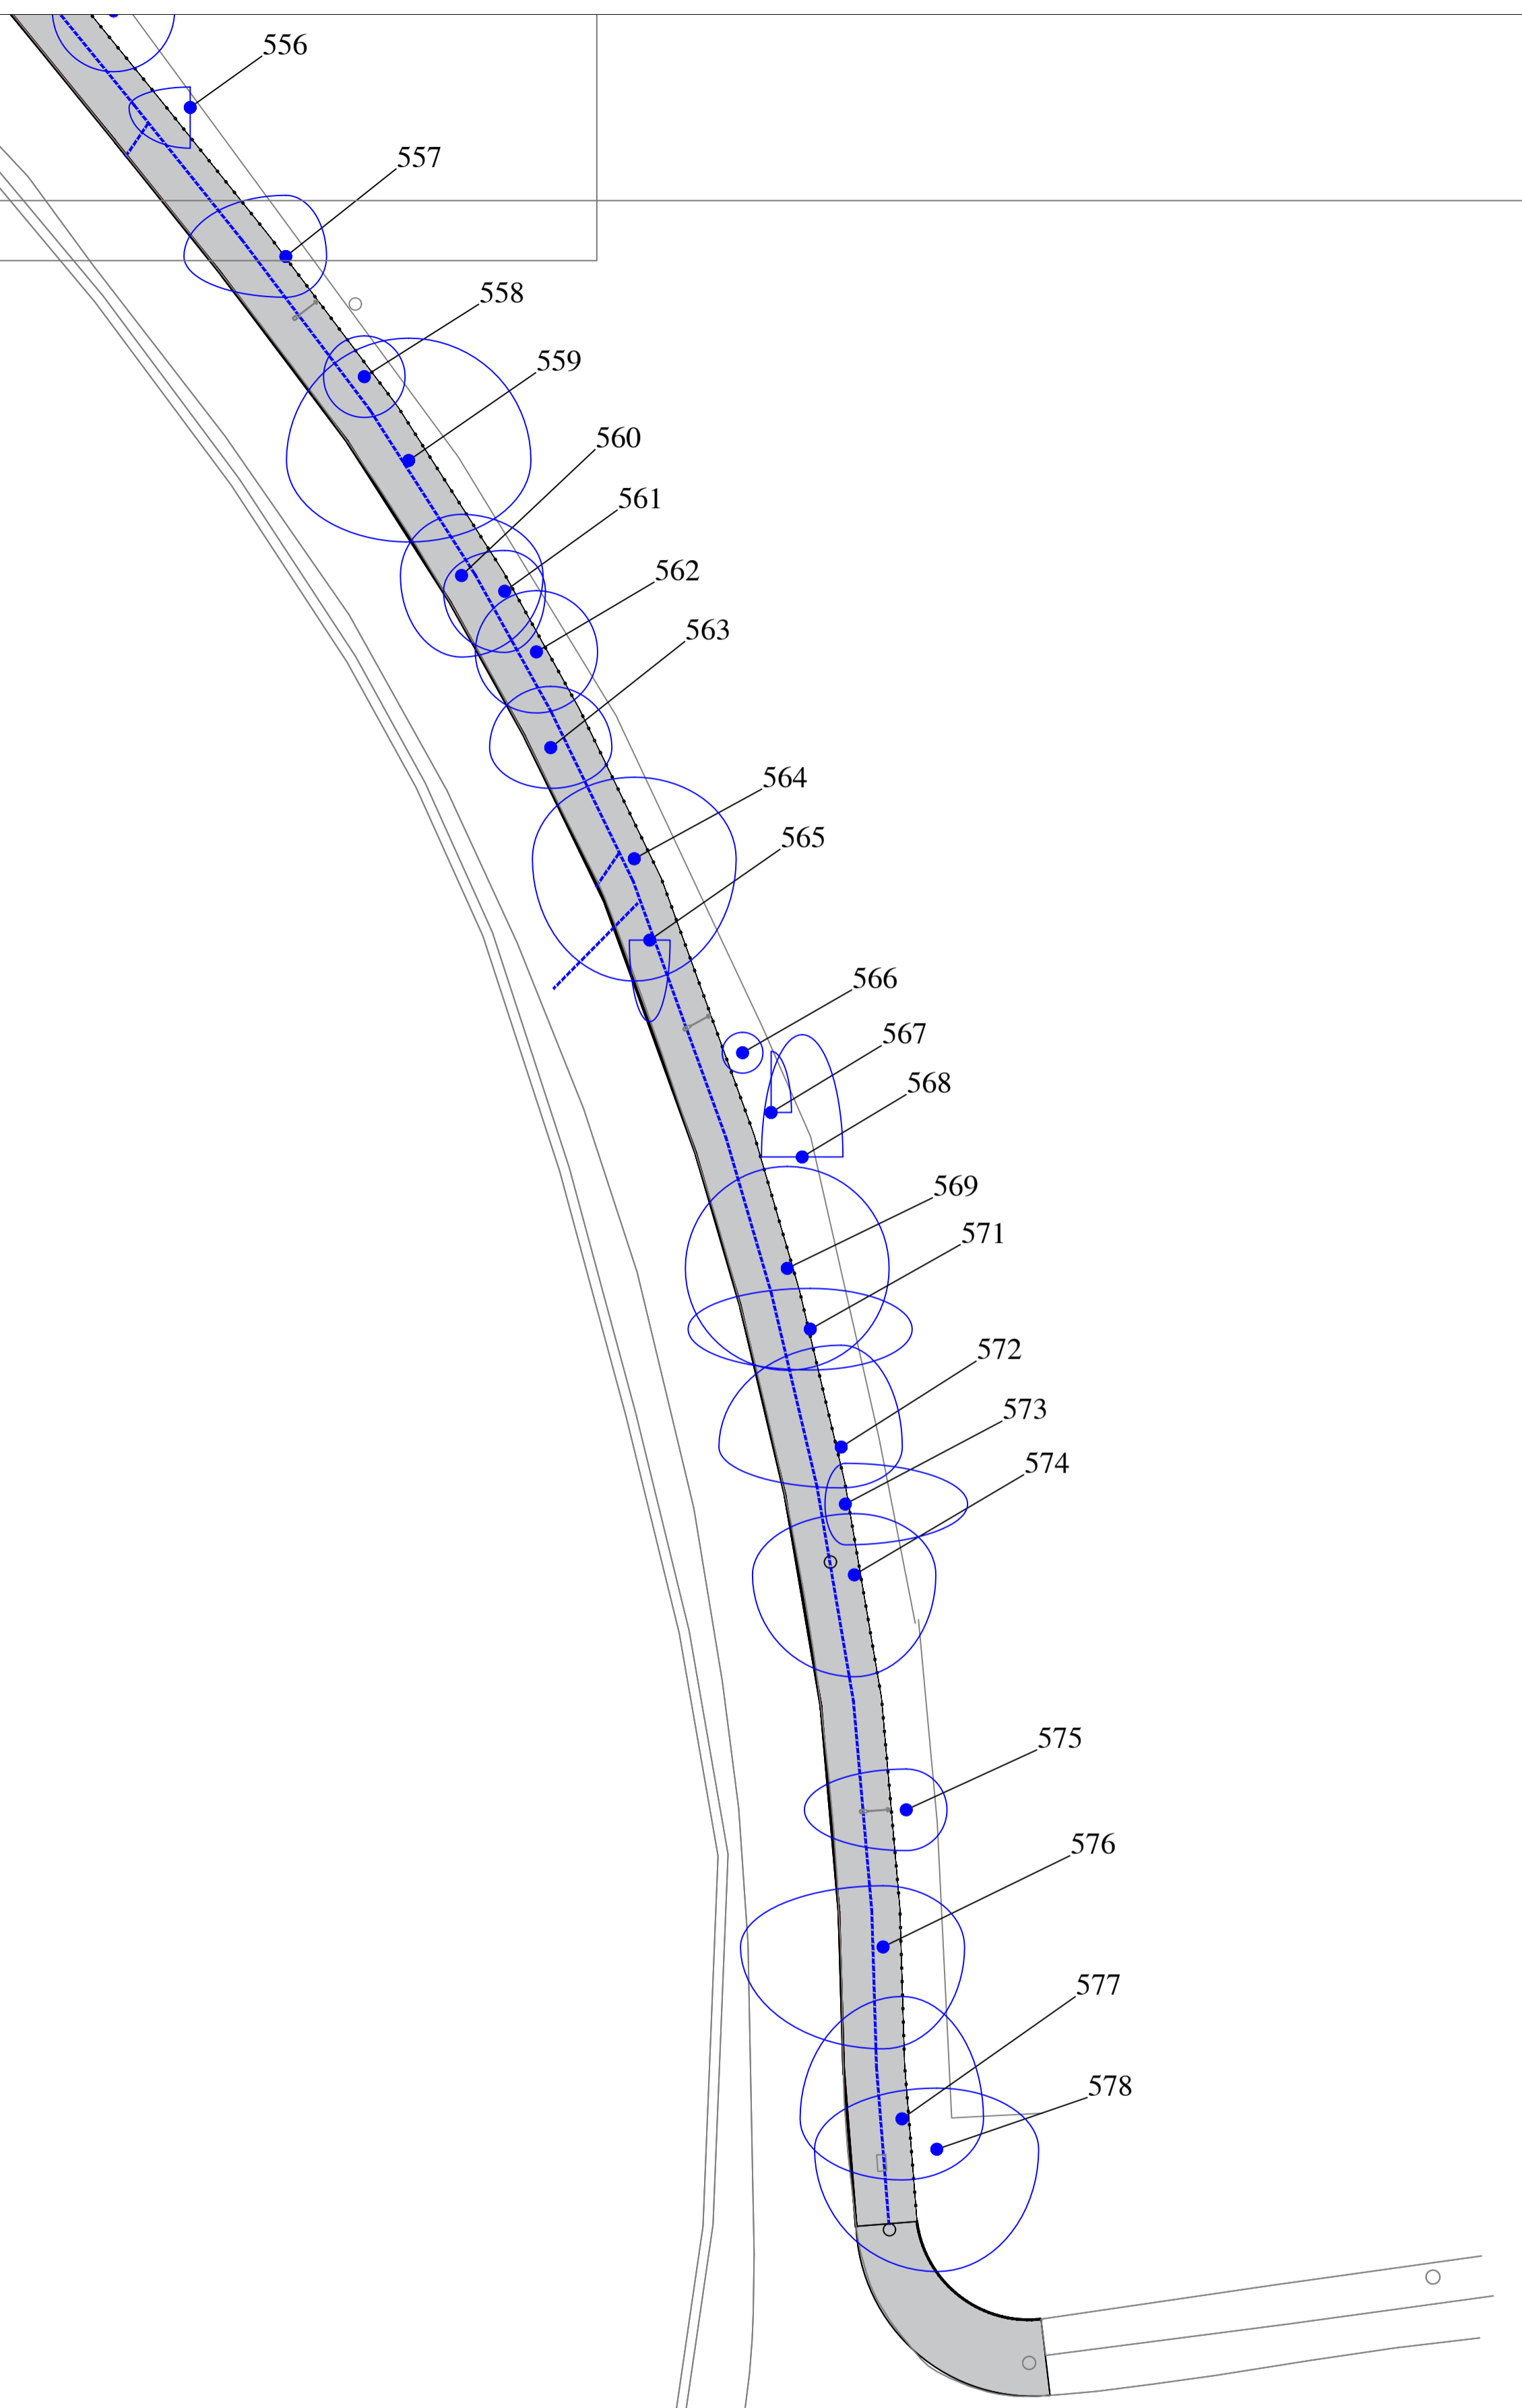


LEGEND

ARBORICULTURAL IMPACT

- TREES TO BE RETAINED
- TREES TO BE REMOVED TO FACILITATE DEVELOPMENT
- TREES OF VERY LOW VALUE TP BE REMOVED DUE TO THEIR CONDITION

DRAWING TO BE INTERPRETED WITH REFERENCE TO THE ARBORICULTURAL ASSESSMENT & IMPACT REPORT

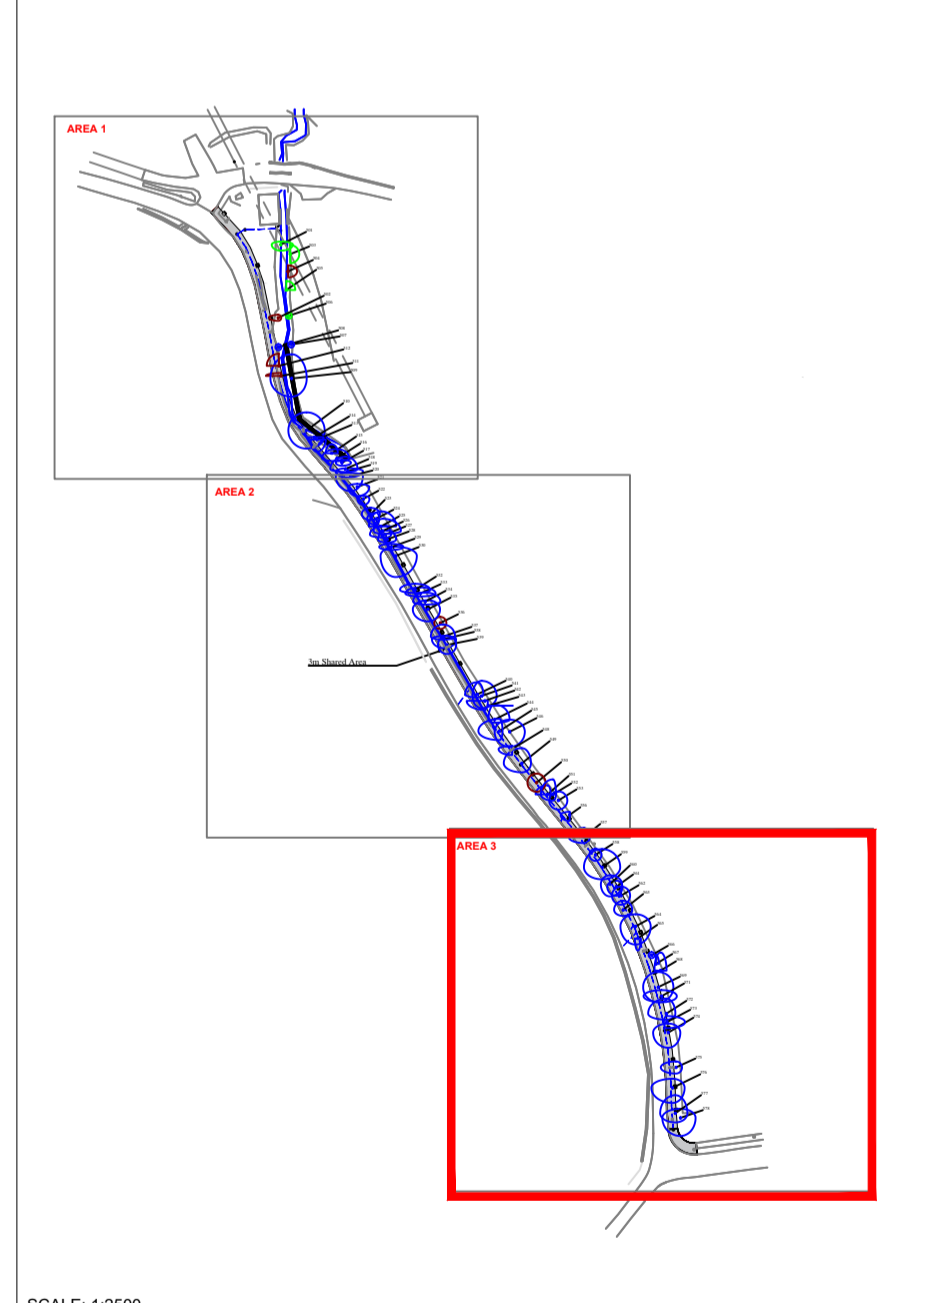

SCALE: 1:2500

REVISIONS		
REV	DATE	DESCRIPTION

CMK			
CLIENT: MEATH COUNTY COUNCIL	PROJECT: RATHRULLAN	DATE: 19-07-22	JOB NO: TRATH005
DRAWING: ARBORICULTURAL IMPACT (3 OF 3)	SCALE: 1:500	DRAWING NO: 108	REVISION:
DRAWN BY: CUMANN KEATING	STATUS: PLANNING		

