


AREA 1

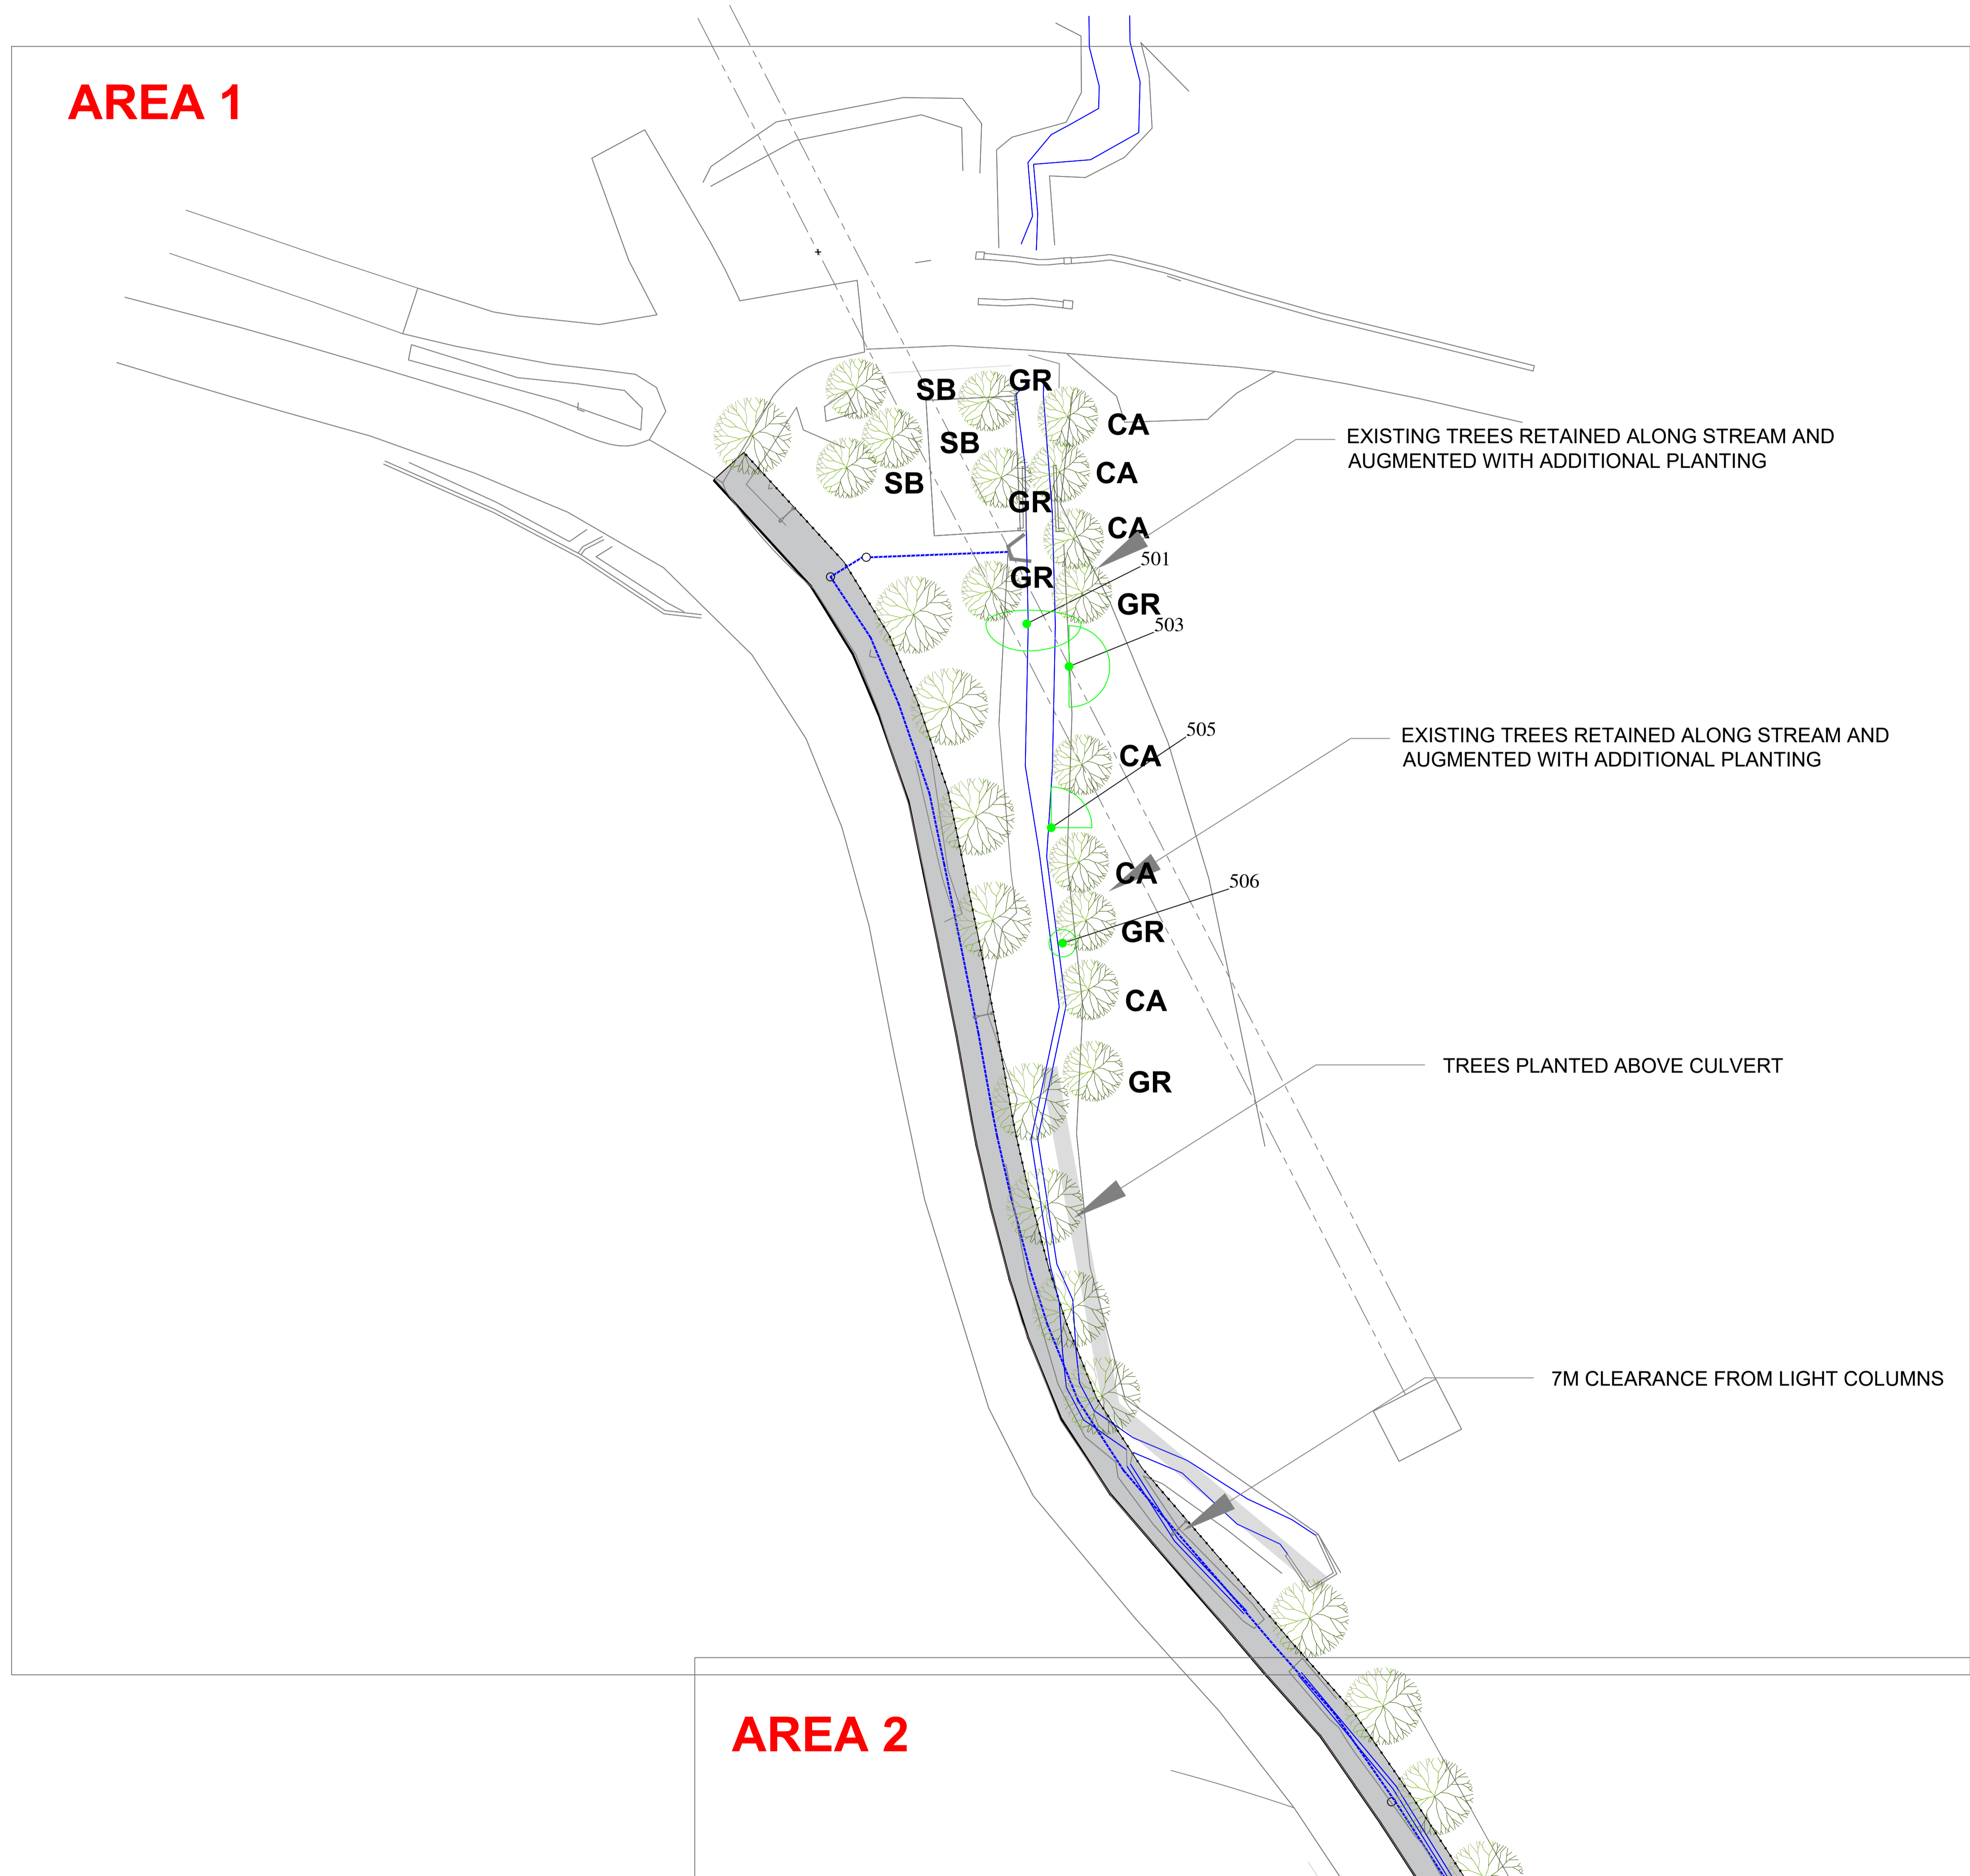


AREA 2

LEGEND

ARBORICULTURAL IMPACT

- TREES TO BE RETAINED
- TREES TO BE REMOVED TO FACILITATE DEVELOPMENT
- TREES OF VERY LOW VALUE TP BE REMOVED DUE TO THEIR CONDITION

DRAWING TO BE INTERPRETED WITH REFERENCE TO THE ARBORICULTURAL ASSESSMENT & IMPACT REPORT

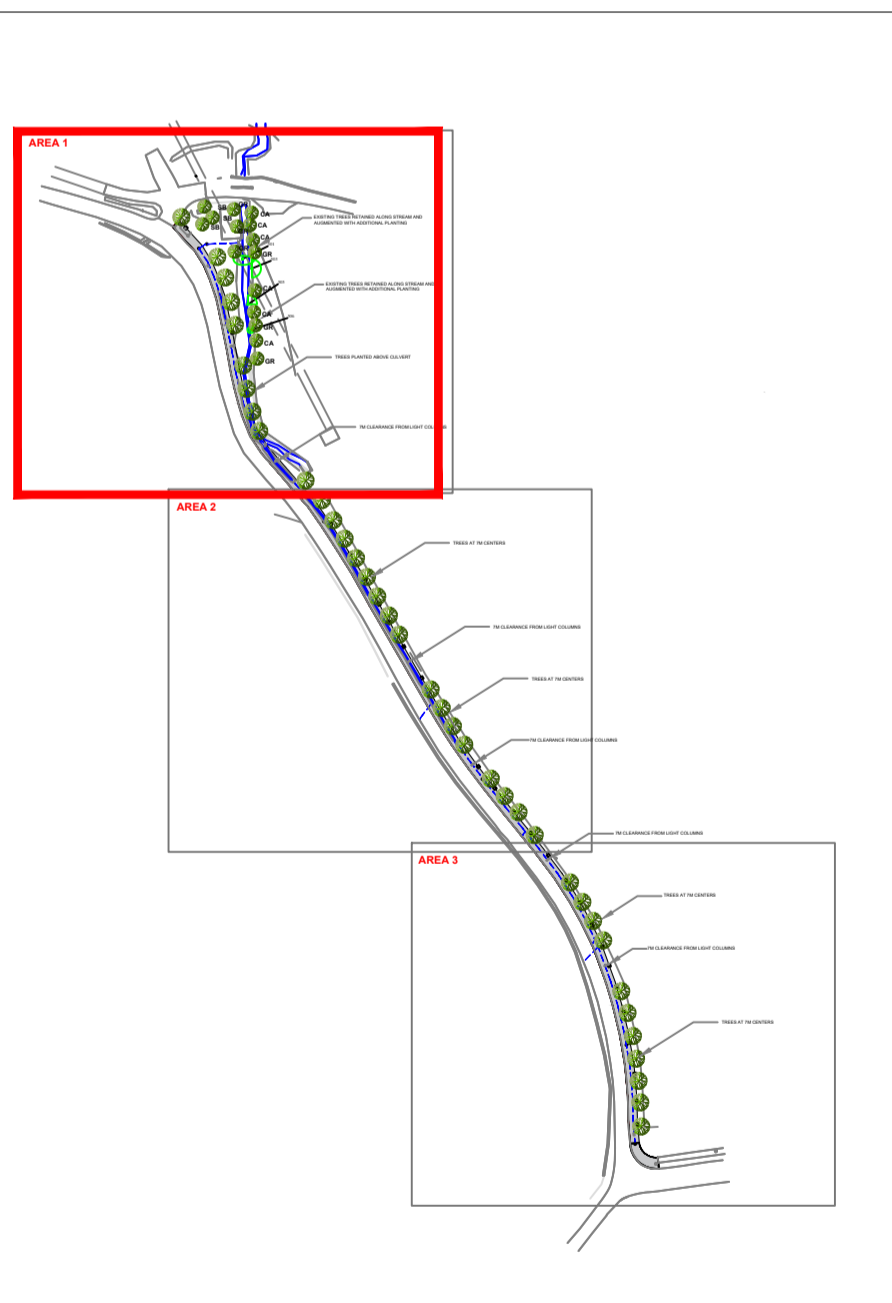

SCALE: 1:2500

REVISIONS		
REV	DATE	DESCRIPTION

CMK			
CLIENT:	PROJECT:	DATE:	JOB NO.:
MEATH COUNTY COUNCIL	RATHRULLAN	20-07-22	TRATH005
DRAWING:	SCALE:	DRAWING NO.:	
TREE PLANTING (1 OF 3)	1:500	110	
DRAWN BY:	CHECKED BY:	DATE:	REVISION:
DIAMAN KEATING			
STATUS: PLANNING			

