

AREA 3

7M CLEARANCE FROM LIGHT COLUMNS

TREES AT 7M CENTERS

7M CLEARANCE FROM LIGHT COLUMNS

TREES AT 7M CENTERS


LEGEND

- ARBORICULTURAL IMPACT**
- TREES TO BE RETAINED
 - TREES TO BE REMOVED TO FACILITATE DEVELOPMENT
 - TREES OF VERY LOW VALUE TP BE REMOVED DUE TO THEIR CONDITION

DRAWING TO BE INTERPRETED WITH REFERENCE TO THE ARBORICULTURAL ASSESSMENT & IMPACT REPORT



comhairle chontae na mí
meath county council

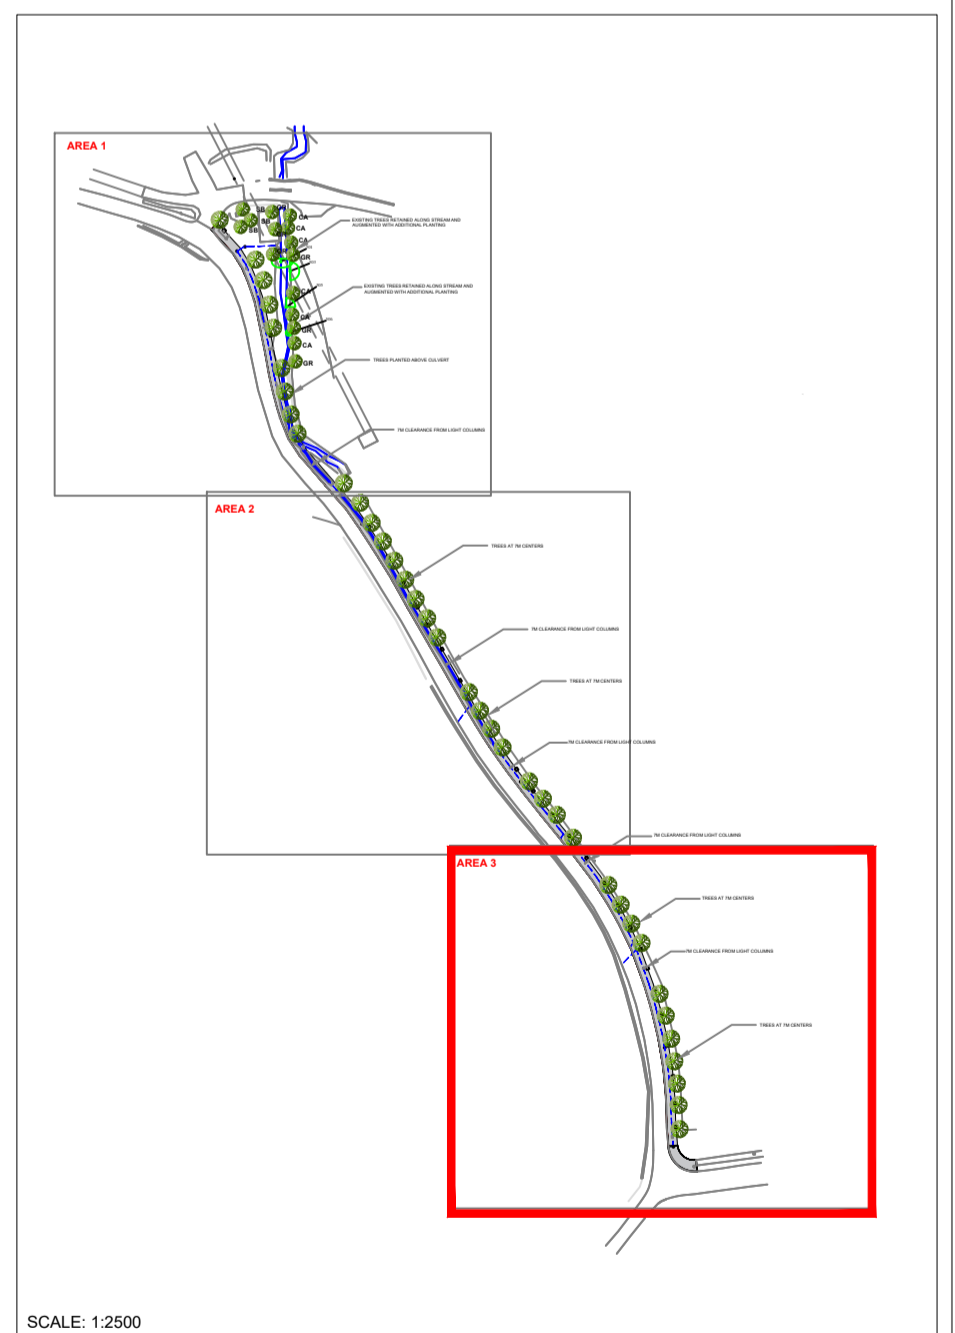

SCALE: 1:2500

REVISIONS

REV	DATE	DESCRIPTION

CMK

CLIENT: MEATH COUNTY COUNCIL	PROJECT: RATHRULLAN	JOB NO: TRATH005
DRAWING: ARBORICULTURAL IMPACT (3 OF 3)	DATE: 20-07-22	SCALE: 1:500
DRAWN BY: SUIHAN KEATING	CHECKED BY: CMK	REVISION:
STATUS: PLANNING		

