


AREA 1

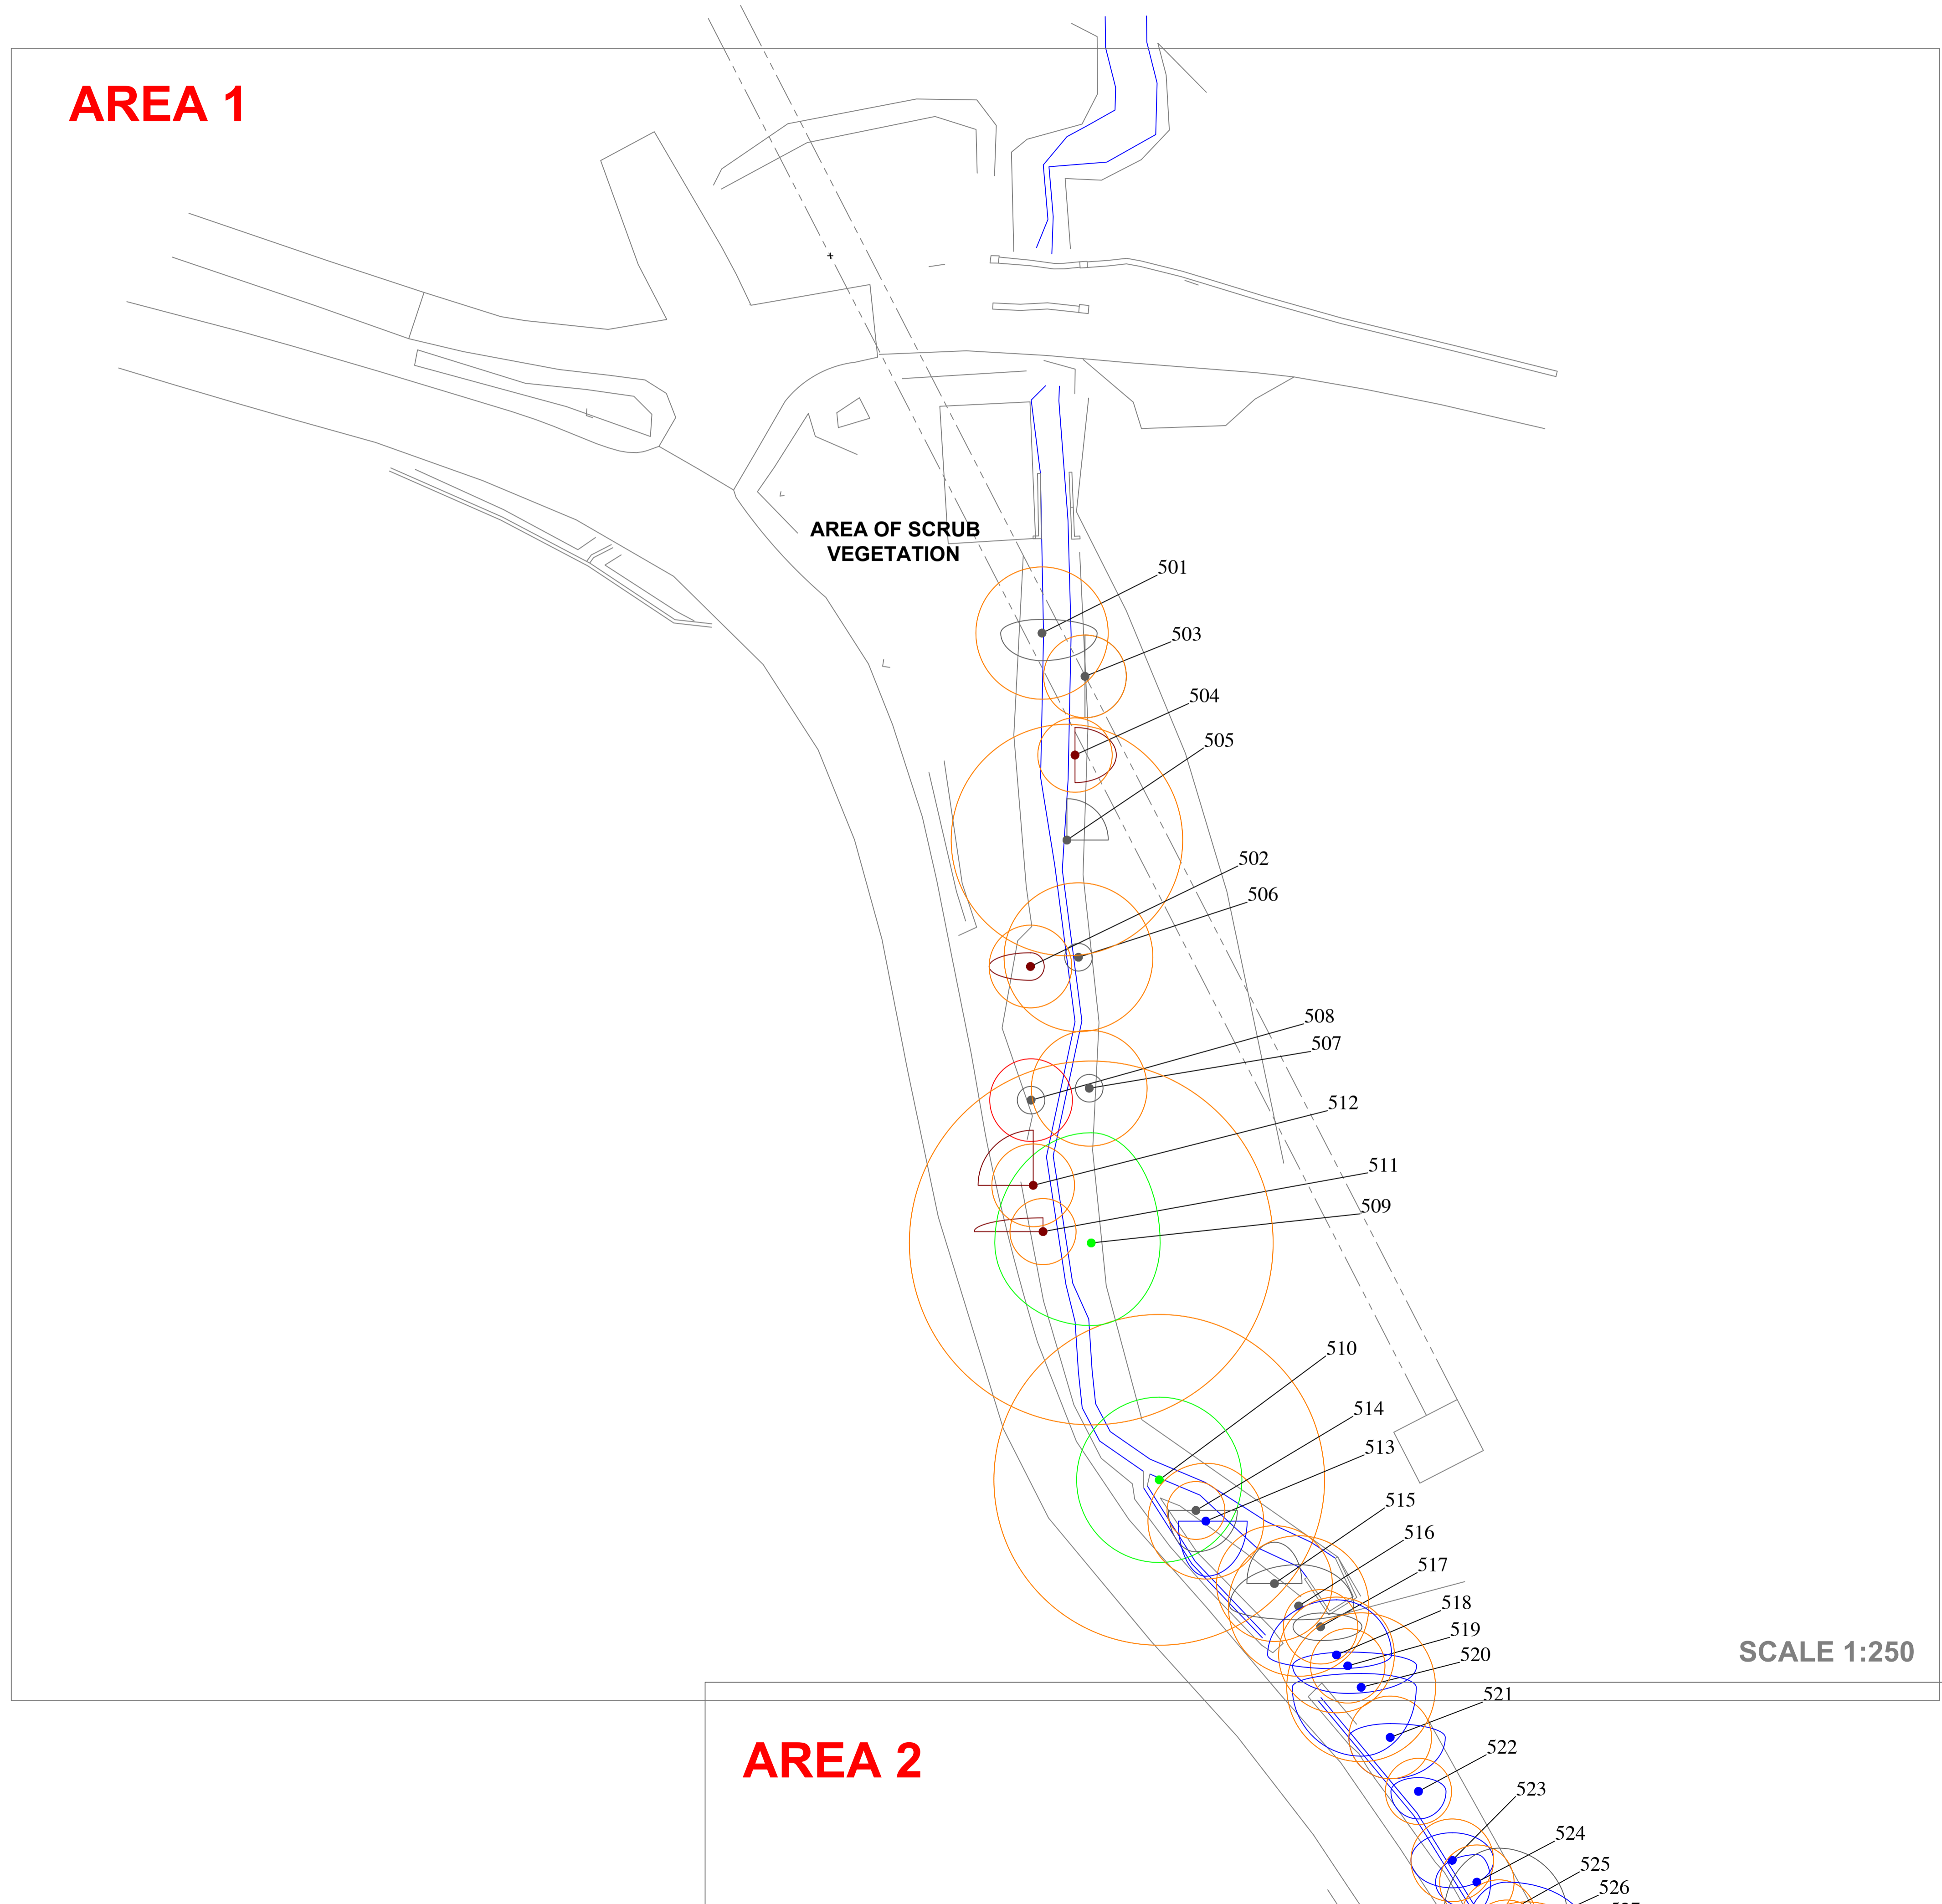

SCALE 1:250

AREA 2


LEGEND

TREE CONDITION CATEGORIES

- A TREES OF HIGH VALUE AND QUALITY
- B TREES OF MODERATE VALUE AND QUALITY
- C TREES OF LOW QUALITY AND VALUE
- U TREES OF VERY LOW VALUE
- TREE CONSTRAINTS

DRAWING TO BE INTERPRETED WITH REFERENCE TO THE ARBORICULTURAL ASSESSMENT & IMPACT REPORT

TREE CONSTRAINTS ARE CALCULATED FROM GUIDANCE CONTAINED WITHIN BS5837 (2012). THIS OUTLINE SHOULD NOT BE INTERPRETED AS THE EXACT EXTENT OF ROOT SPREAD AS NATURAL AND MAN-MADE BARRIERS SUCH AS WATERLOGGED SOILS OR BUILDINGS MAY RESTRICT ROOT SPREAD. CROWNS MAY ALSO PROVE TO BE A CONSTRAINT PARTICULARLY WHERE CROWN REDUCTION MAY NOT BE POSSIBLE. THE CONSTRAINTS SHOWN ON THIS DRAWING ARE A GUIDE ONLY. AN ON-SITE ASSESSMENT SHOULD BE UNDERTAKEN IN THE EVENT OF ANY DEVELOPMENTS BEING PLANNED WITHIN THE RPAS OF RETAINED TREES.

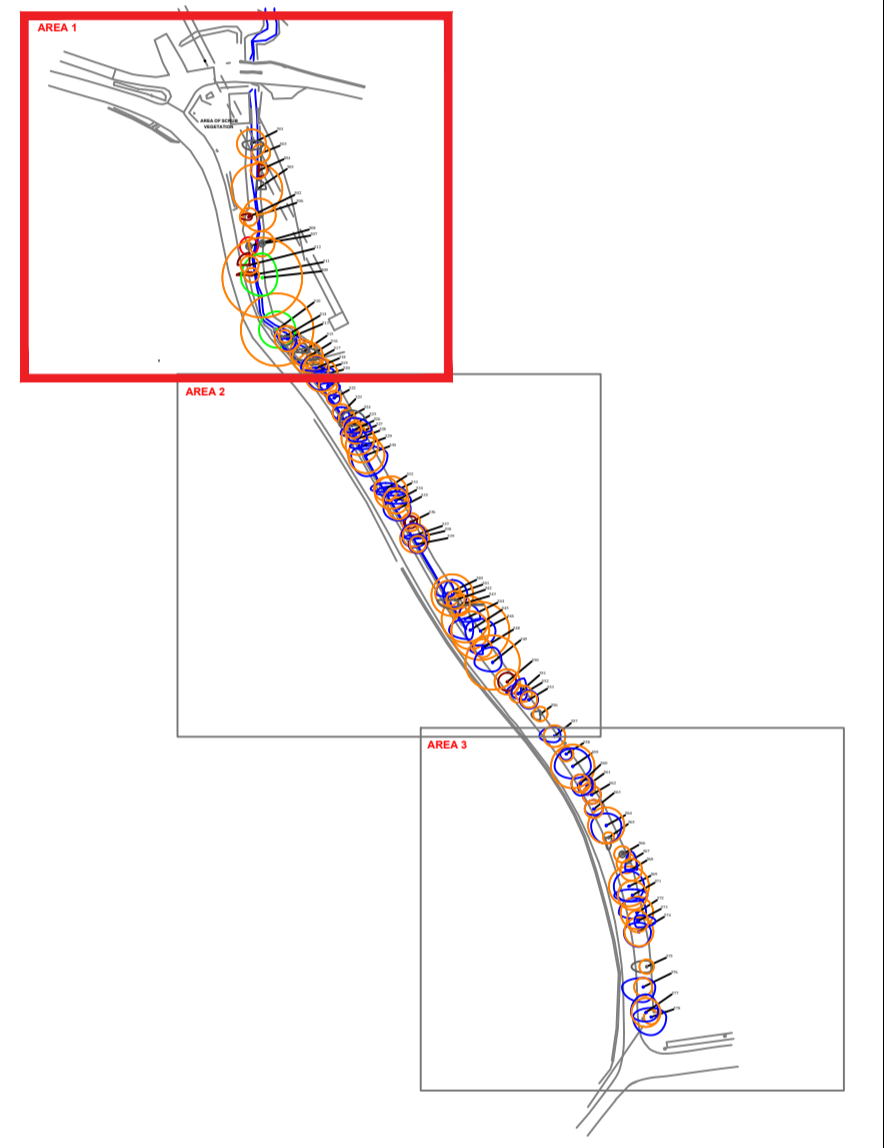

REVISIONS		
REV	DATE	DESCRIPTION

CMK			
CLIENT: MEATH COUNTY COUNCIL	PROJECT: RATHRULLAN	DATE: 08-04-22	SCALE: AS SHOWN
DRAWING: TREE SURVEY & CONSTRAINTS (1 OF 2)		DATE: 08-04-22	SCALE: AS SHOWN
DRAWN BY: CUMANN KEATING		DATE: 08-04-22	REVISION:
STATUS: PLANNING			

