


LEGEND:

SYM.	DESCRIPTION
	PROPOSED PEDESTRIAN PATH SURFACING
	PROPOSED CYCLE ROUTE SURFACING
	CARRIAGEWAY SURFACING
	PROPOSED FORMAL HEDGE PLANTING
	GRASS AREA
	PROPOSED ORNAMENTAL PLANTING
	PROPOSED SEASONAL MEADOW
	PROPOSED CYCLE RACKS
	PROPOSED BENCH SEATING
	PROPOSED LAND MOUNDING
	PROPOSED TREE
	EXISTING TREE TO BE RETAINED
	EXISTING TREE TO BE REMOVED

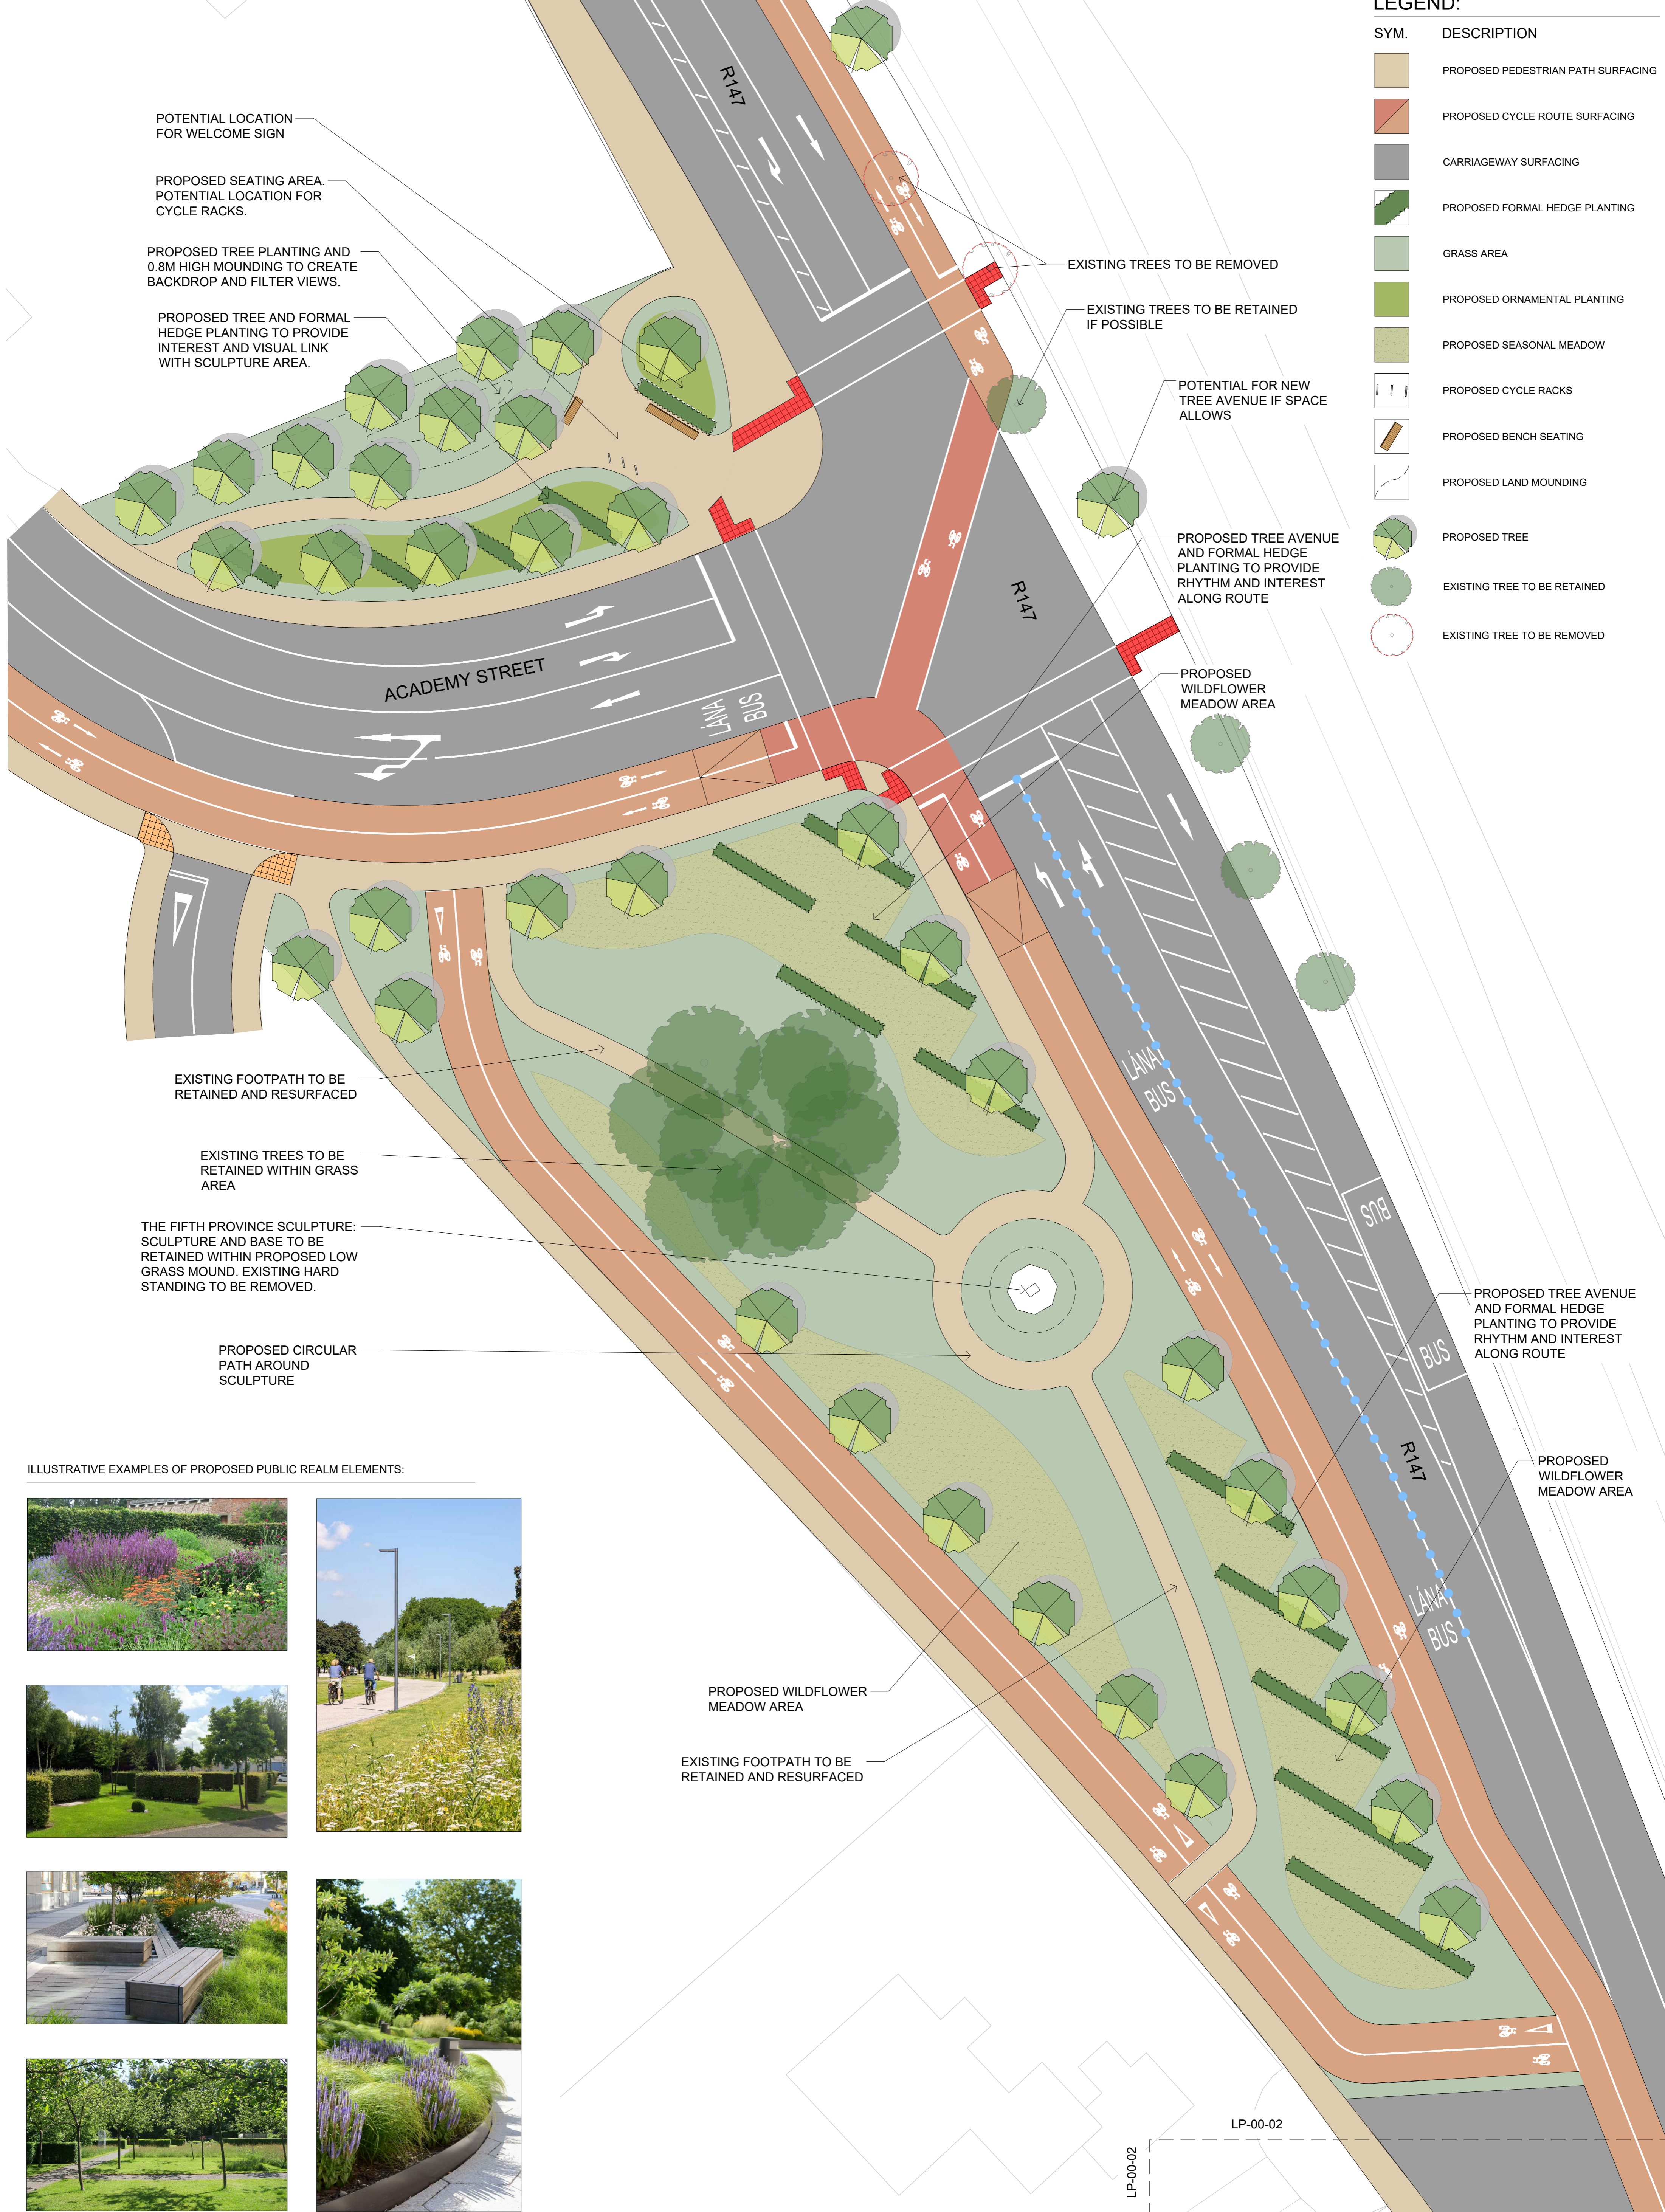

POTENTIAL LOCATION FOR WELCOME SIGN

PROPOSED SEATING AREA. POTENTIAL LOCATION FOR CYCLE RACKS.

PROPOSED TREE PLANTING AND 0.8M HIGH MOUNDING TO CREATE BACKDROP AND FILTER VIEWS.

PROPOSED TREE AND FORMAL HEDGE PLANTING TO PROVIDE INTEREST AND VISUAL LINK WITH SCULPTURE AREA.

EXISTING TREES TO BE REMOVED

EXISTING TREES TO BE RETAINED IF POSSIBLE

POTENTIAL FOR NEW TREE AVENUE IF SPACE ALLOWS

PROPOSED TREE AVENUE AND FORMAL HEDGE PLANTING TO PROVIDE RHYTHM AND INTEREST ALONG ROUTE

PROPOSED WILDFLOWER MEADOW AREA

PROPOSED TREE AVENUE AND FORMAL HEDGE PLANTING TO PROVIDE RHYTHM AND INTEREST ALONG ROUTE

PROPOSED WILDFLOWER MEADOW AREA

EXISTING FOOTPATH TO BE RETAINED AND RESURFACED

EXISTING TREES TO BE RETAINED WITHIN GRASS AREA



THE FIFTH PROVINCE SCULPTURE: SCULPTURE AND BASE TO BE RETAINED WITHIN PROPOSED LOW GRASS MOUND. EXISTING HARD STANDING TO BE REMOVED.

PROPOSED CIRCULAR PATH AROUND SCULPTURE

PROPOSED WILDFLOWER MEADOW AREA

EXISTING FOOTPATH TO BE RETAINED AND RESURFACED

ILLUSTRATIVE EXAMPLES OF PROPOSED PUBLIC REALM ELEMENTS:

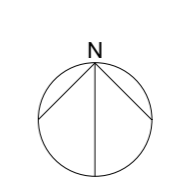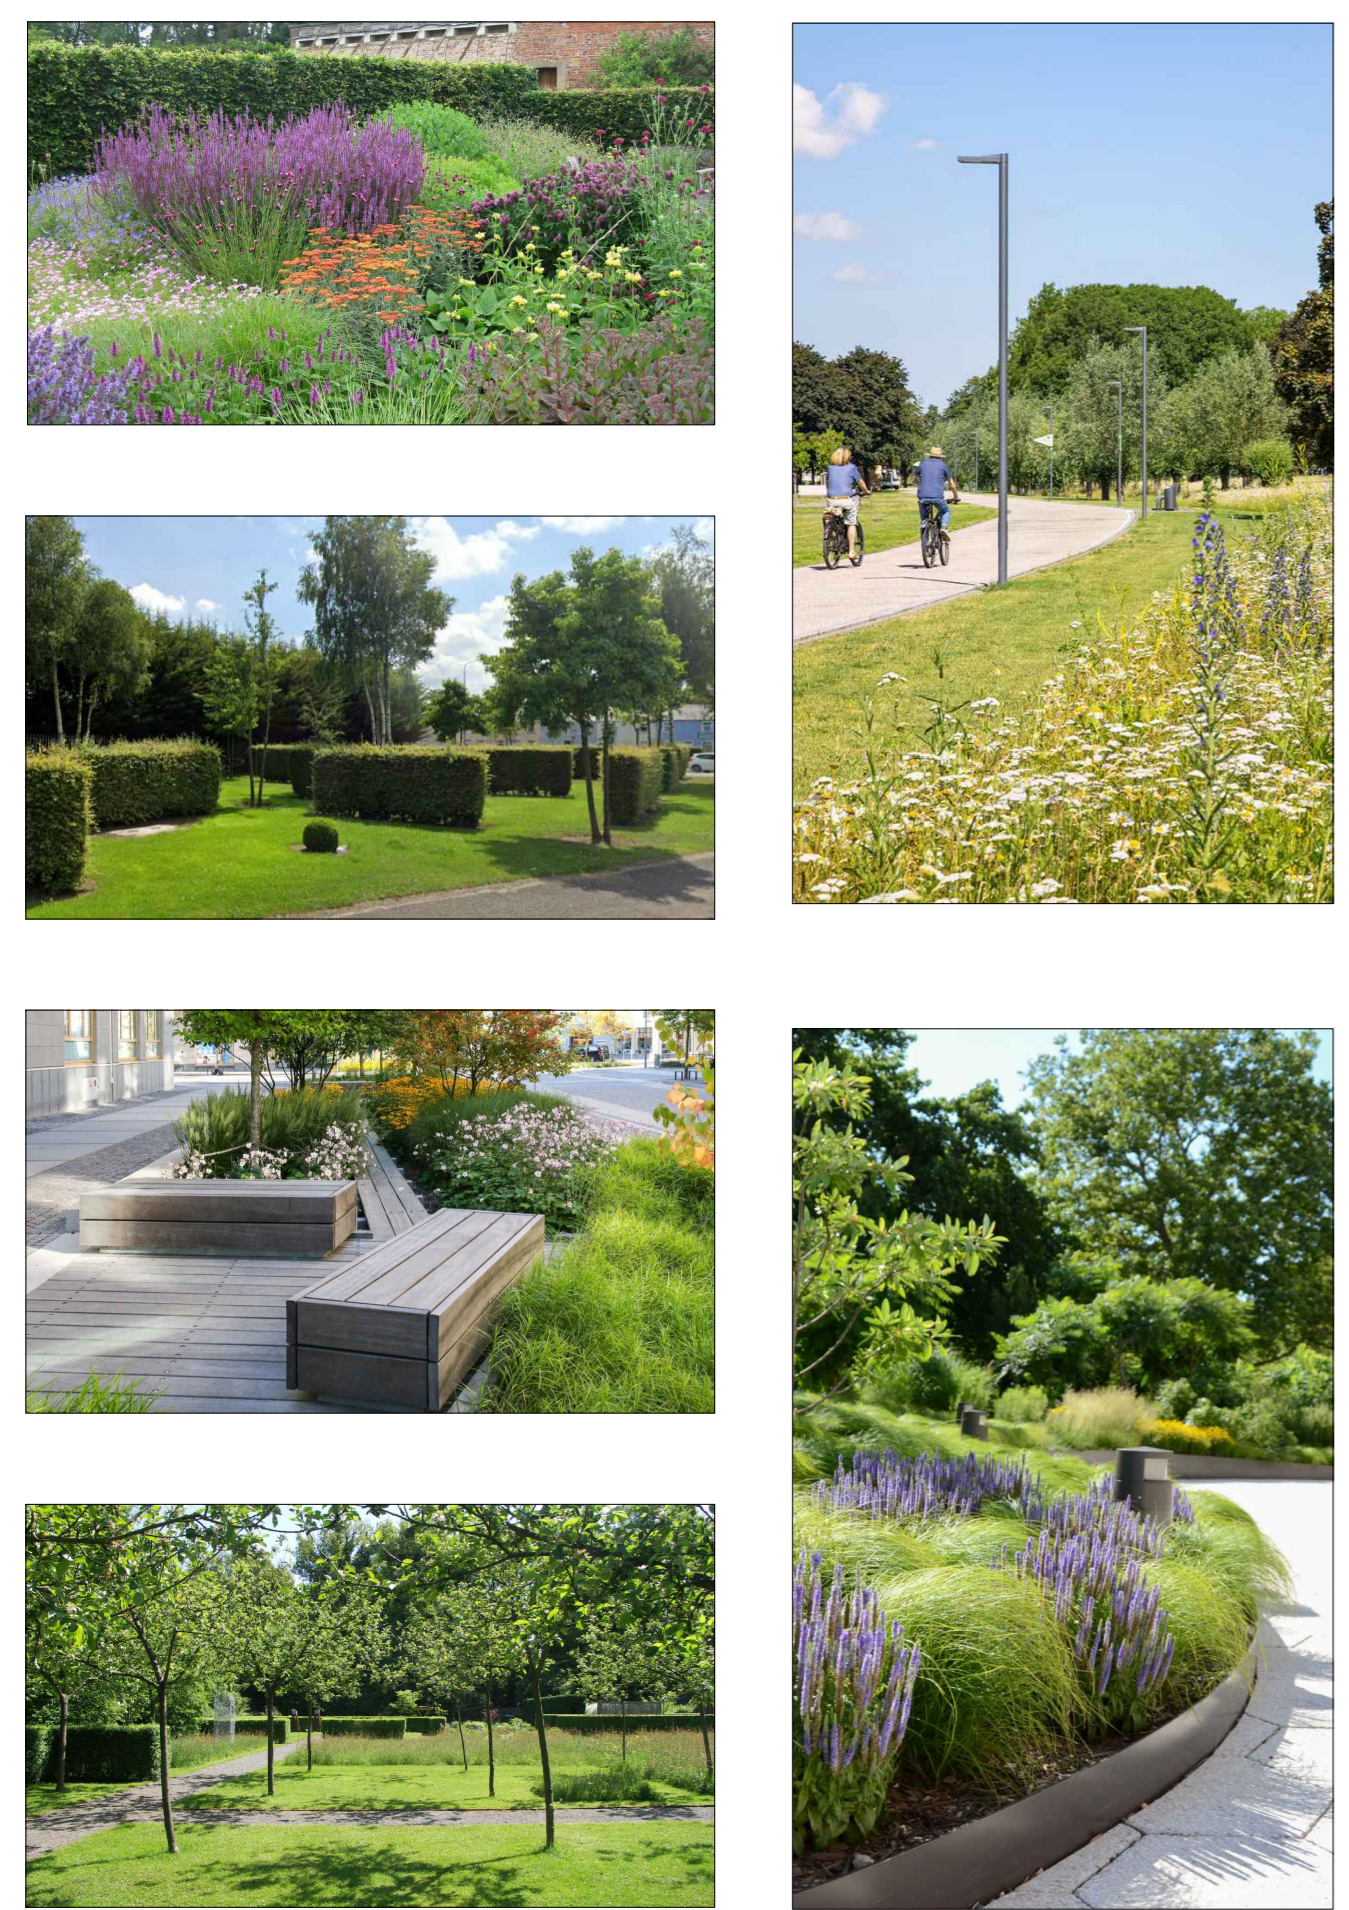

© COPYRIGHT 2022 EAMONN BYRNE LANDSCAPE ARCHITECTS