


GENERAL NOTES

1. This drawing is the property of Meath County Council, it is a confidential document and must not be copied, used, or reproduced without prior written consent.
2. Unless stated otherwise, all levels refer to Ordnance Survey Datum, Malin Head, and all coordinates refer to Irish Transverse Mercator (ITM) Grid.
3. DO NOT SCALE, use figured dimensions only, if in doubt ask.
4. All dimensions in metres unless otherwise specified

Legend

- Extent of land ownership
- Extent of Planning Boundary
- Existing Hedgerow
- Proposed Native Hedge
- Public lighting duct
- Road Bollard
- Surface Water Manhole (MH)
- Surface Water pipe
- Surface water Road Gully (G)
- ESB ducting
- ESB Access chamber
- ESB Mini Pillar (M.P)
- Waste water pipe to Percolation
- Grass
- Concrete Footpath
- Drop Kerb / Footpath
- Road Widening
- Selected Tress
- Street Light 100W, 8m Tubular Columns

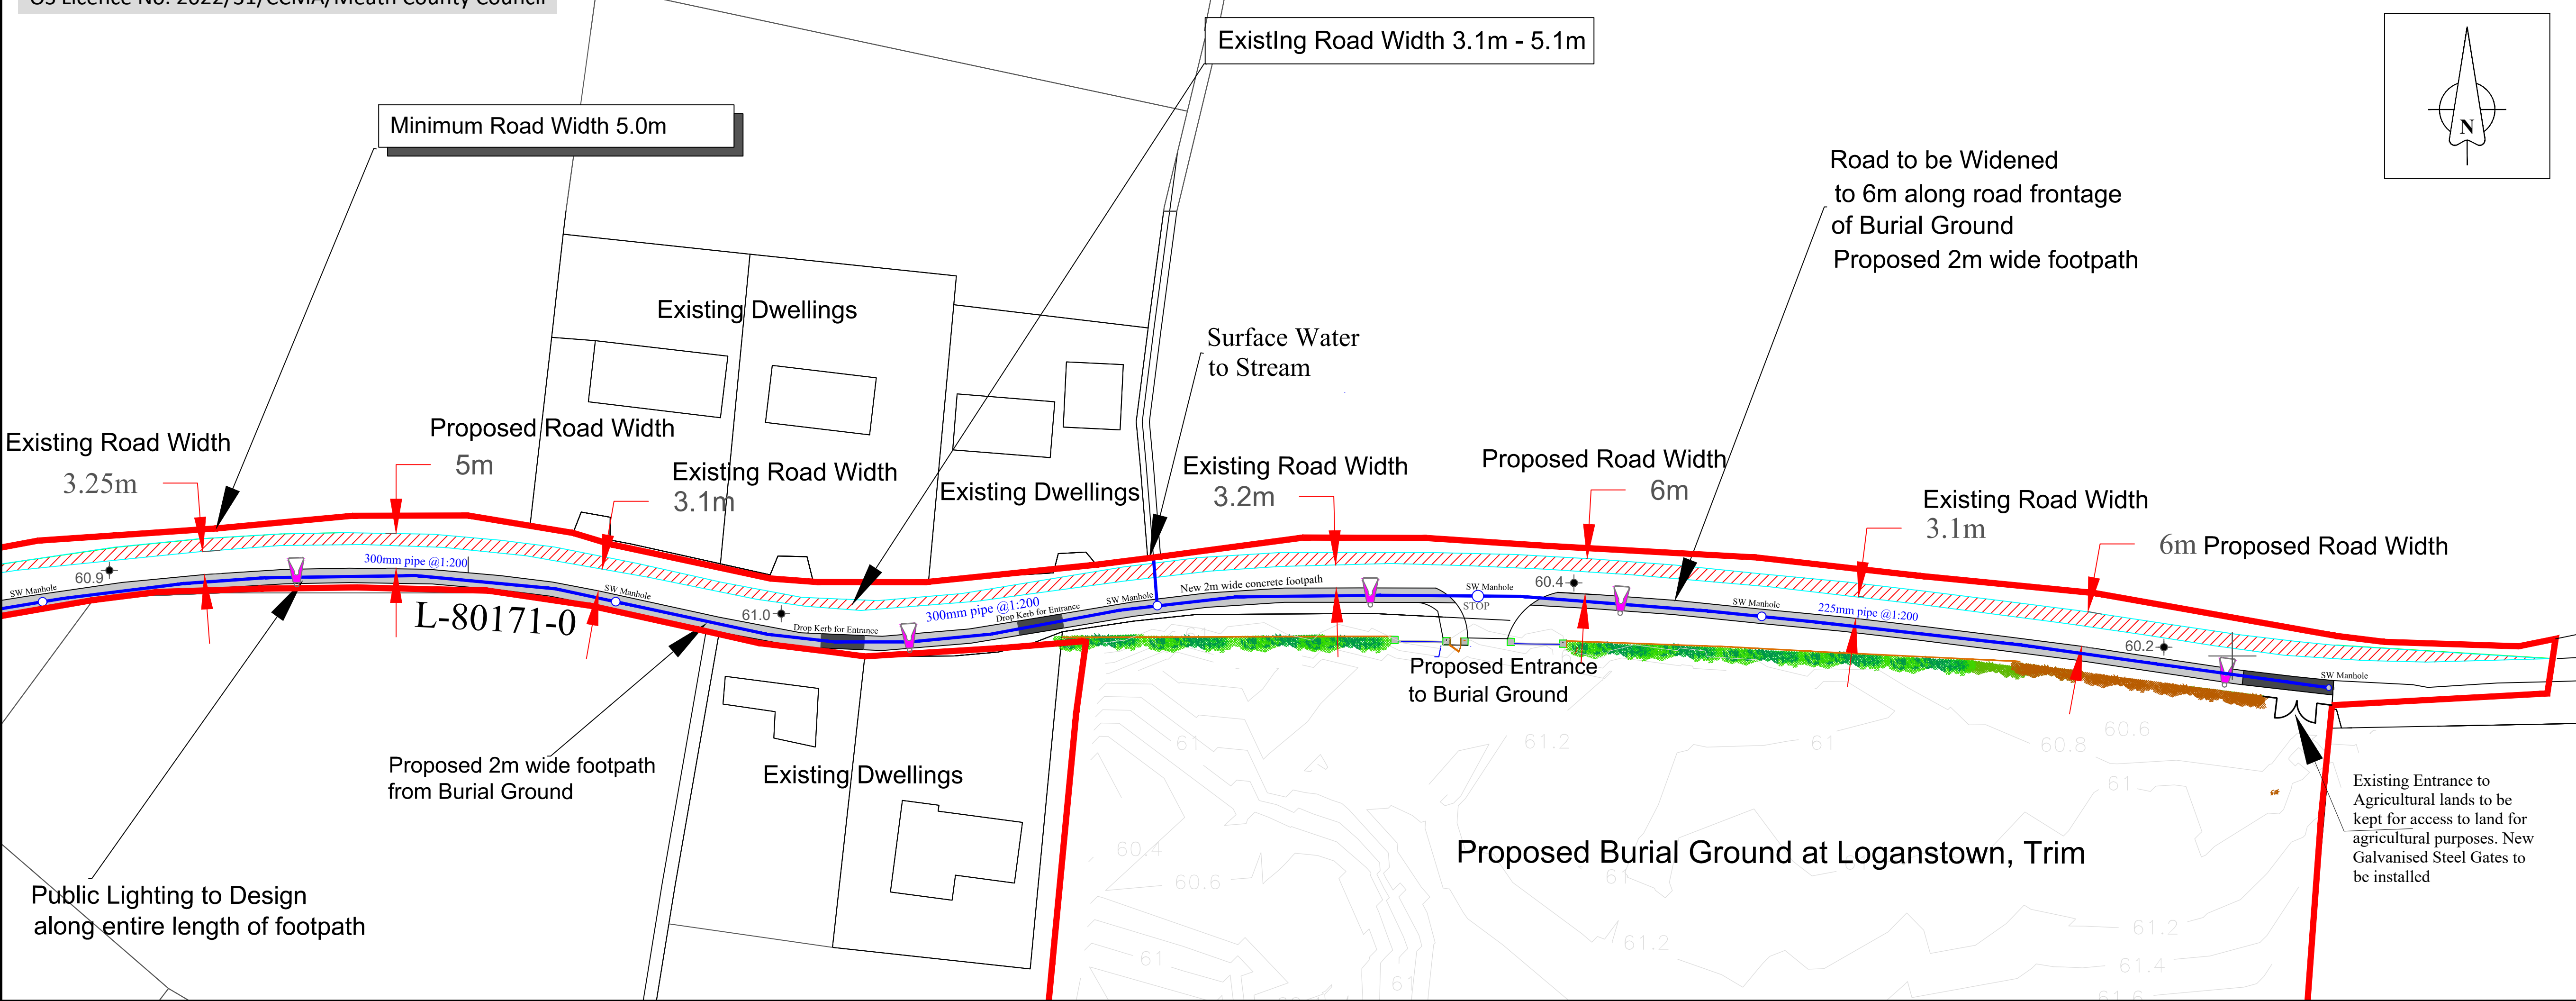

PART 8 PLANNING

No.	Date	Amendment / Issue	Drn	Chk	App

Stage: _____

Comhairle Chontae na Mí
Meath County Council

Buinda House, Dublin Road, Navan, Co Meath C15 Y291
 T: 046 909 7000 F: 046 909 7001 W: www.meath.ie

Project:
Proposed Burial Ground at Loganstown, Trim, Co. Meath

Title:
Proposed Public Footpath and Road Widening

O.S. Sheet No: **2711A - D**

Drawn by: DG	Checked by: DG	Approved by: LW
-----------------	-------------------	--------------------

File Reference: **ENV/BG-205**

Scale: A1 @ 1:500	Drg. No: 08-A	Rev: _____
Date: 20.06.2022		