


LEGEND

- SITE BOUNDARY
AREA 1260m²
- EXISTING CONTEXT
- EXISTING MARKET HOUSE
DANCE HALL
TOILETS
- X SITE NOTICE

Includes Ordnance Survey Ireland data reproduced under OSI Licence number EN 0021022
Unauthorised reproduction infringes Ordnance Survey Ireland and Government of Ireland copyright.
© Ordnance Survey Ireland, 2018

EXISTING SITE LAYOUT PLAN

SCALE 1:500 @A1

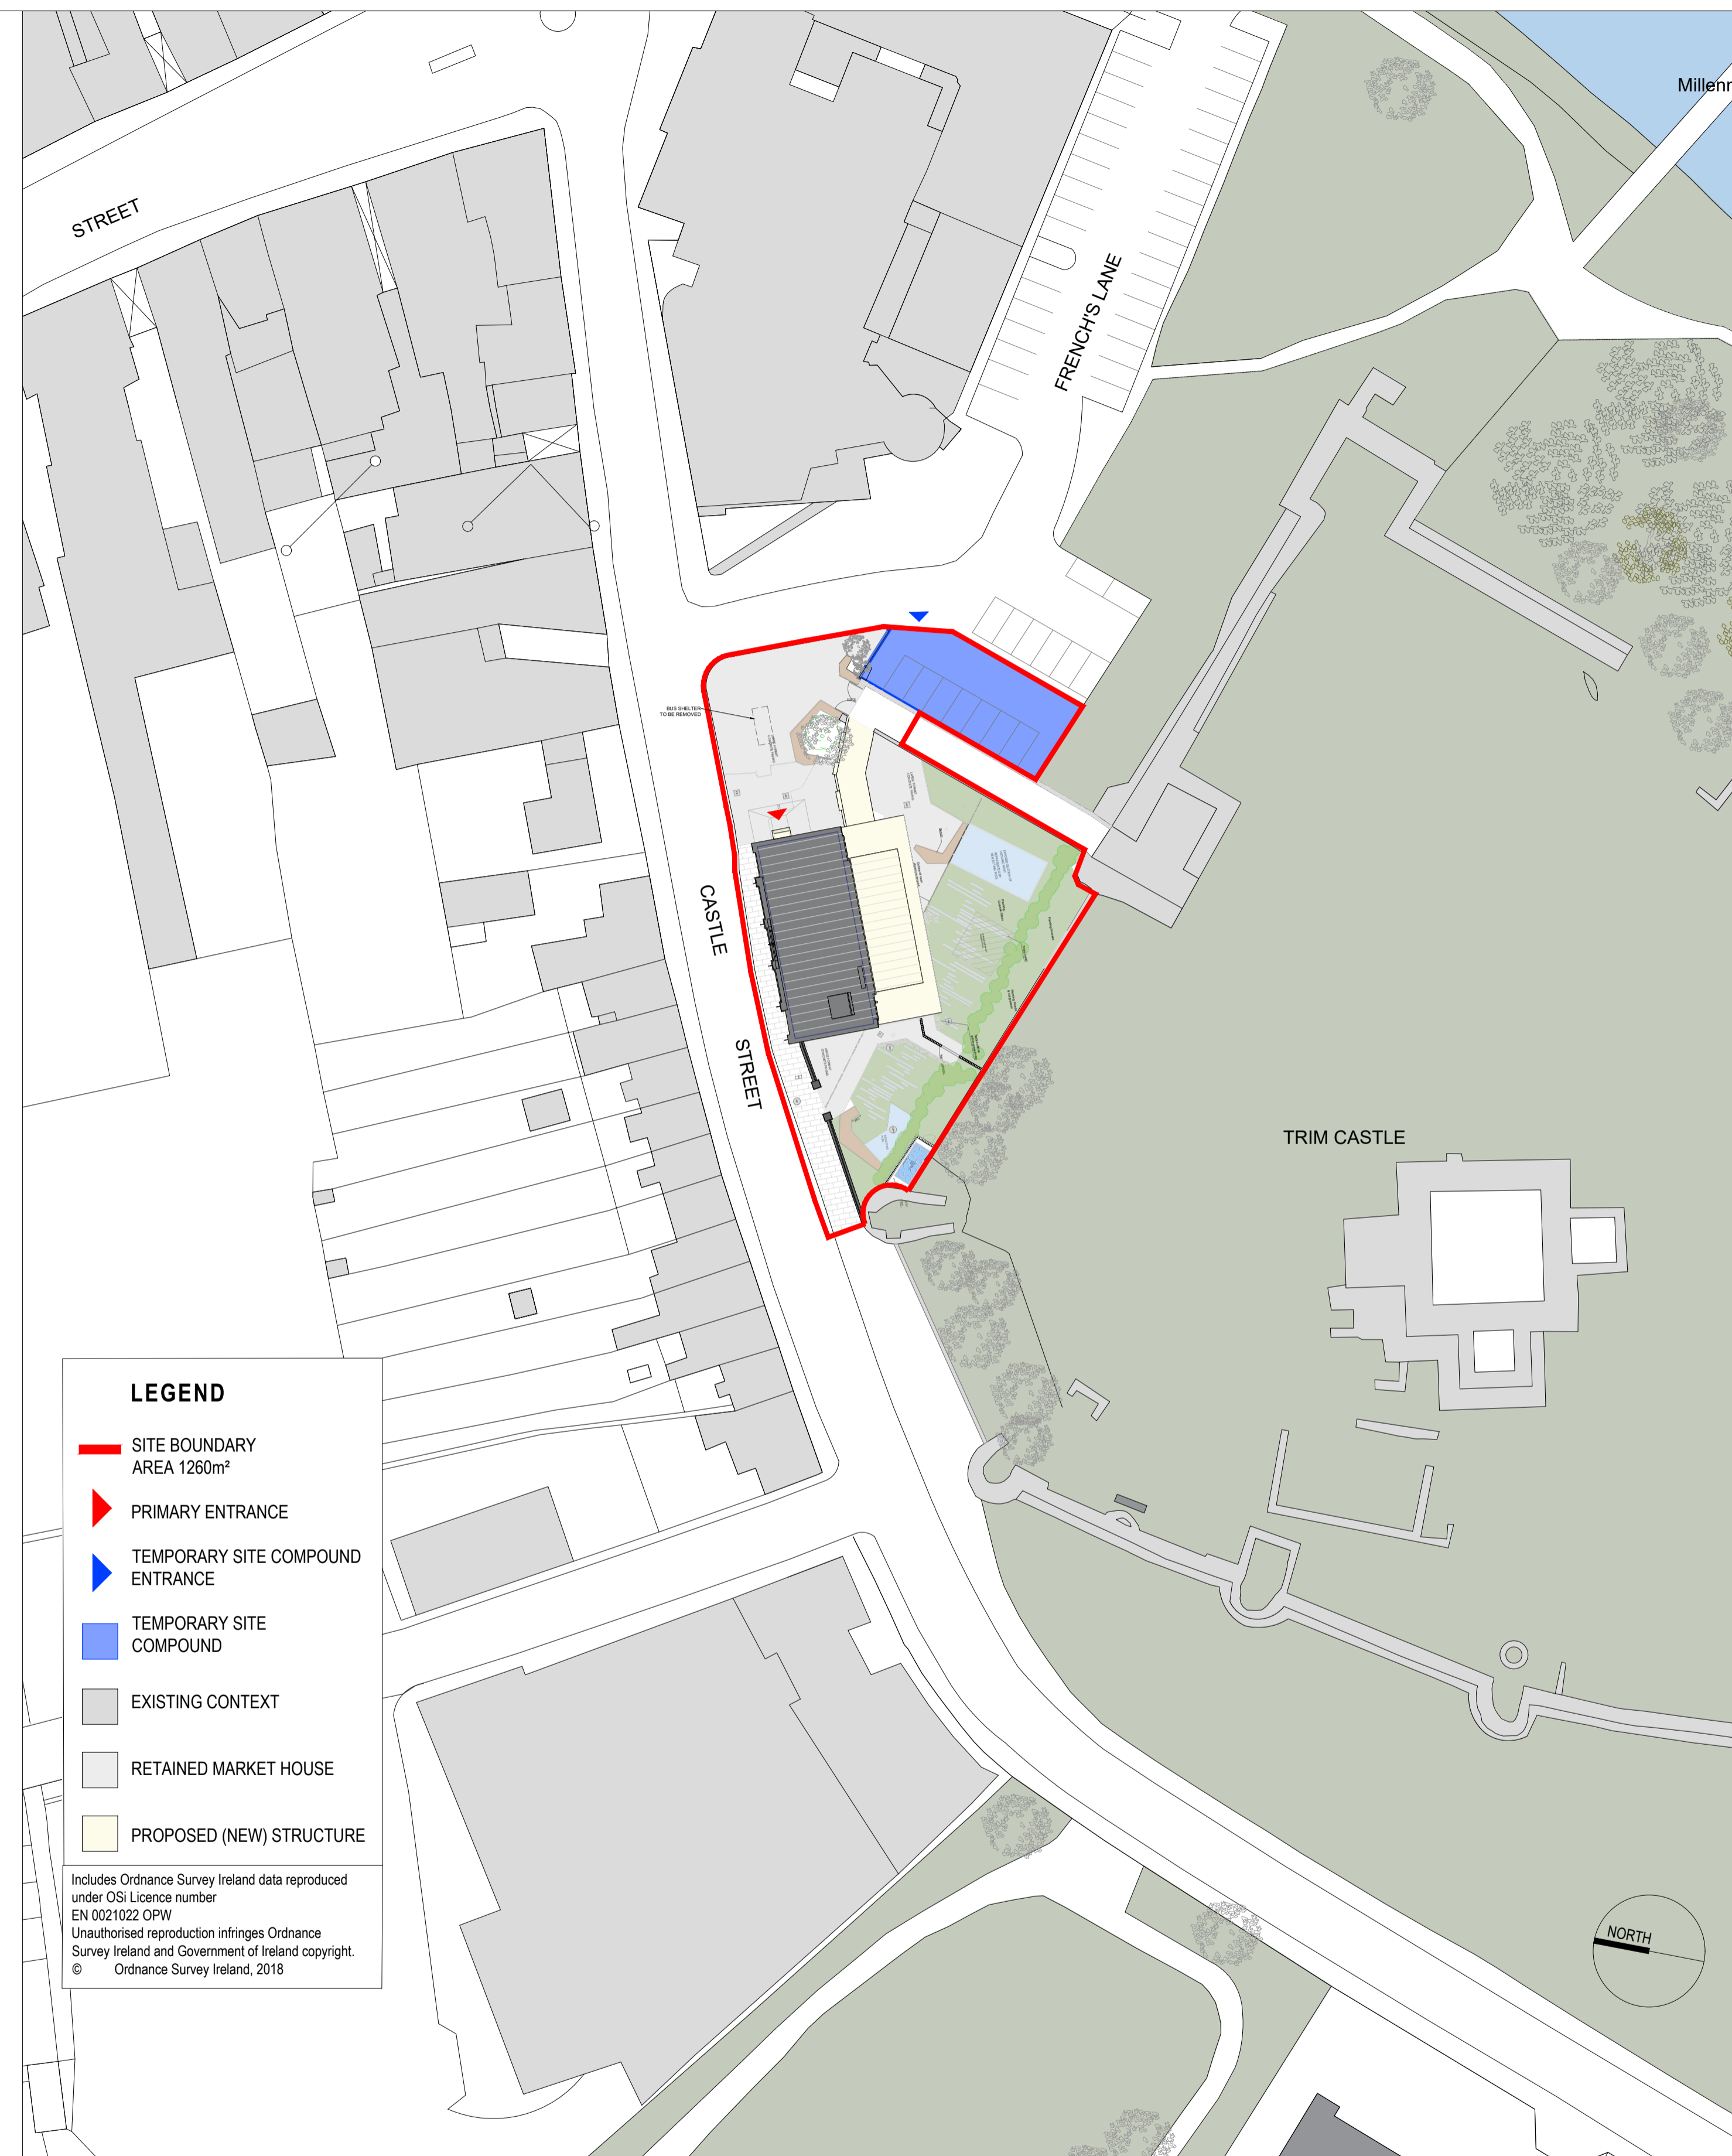

LEGEND

- SITE BOUNDARY
AREA 1260m²
- ▲ PRIMARY ENTRANCE
- ▲ TEMPORARY SITE COMPOUND
ENTRANCE
- TEMPORARY SITE
COMPOUND
- EXISTING CONTEXT
- RETAINED MARKET HOUSE
- PROPOSED (NEW) STRUCTURE

Includes Ordnance Survey Ireland data reproduced under OSI Licence number EN 0021022 OPW
Unauthorised reproduction infringes Ordnance Survey Ireland and Government of Ireland copyright.
© Ordnance Survey Ireland, 2018

PROPOSED SITE LAYOUT PLAN

SCALE 1:500 @A1



Intermediate Projects	Commissioner in Charge	Design Team	Drawing Revisions	Drawing Title	Project Title
OPW Head Office, Trim, Co. Meath. Telephone: (046) 942 6000 LoCall: 1890 213414 Website: www.opw.ie	ROSEMARY COLLIER Assistant Secretary HERITAGE AND BUILDING SERVICES	TERRI SWEENEY-MEADE MRIAI Assistant Principal Architect MÁIRE O'SULLIVAN MRIAI Senior Architect ZEE GAMIET-PARKER MRIAI Architect TIMOTHY DOWLING MRIAI Architect ALANNA HOLMES Architectural Graduate	Intermediate Projects Telephone: (046) 9426000 Telephone: (046) 9426419	SITE LAYOUT PROPOSED + EXISTING	TRIM MARKET HOUSE Trim, Co. Meath REFURBISHMENT AND RENOVATION
			REF DESCRIPTION	DATE:	PROJECT NO. STATUS NUMBER REV.
			A		G16.056 PLA 002
			B		
			C		
			D		
			E		
				DRAWN CHECKED SCALE DATE	
				ZGP AS SHOWN SEPT 2023	

