


Land Registry Compliant Map

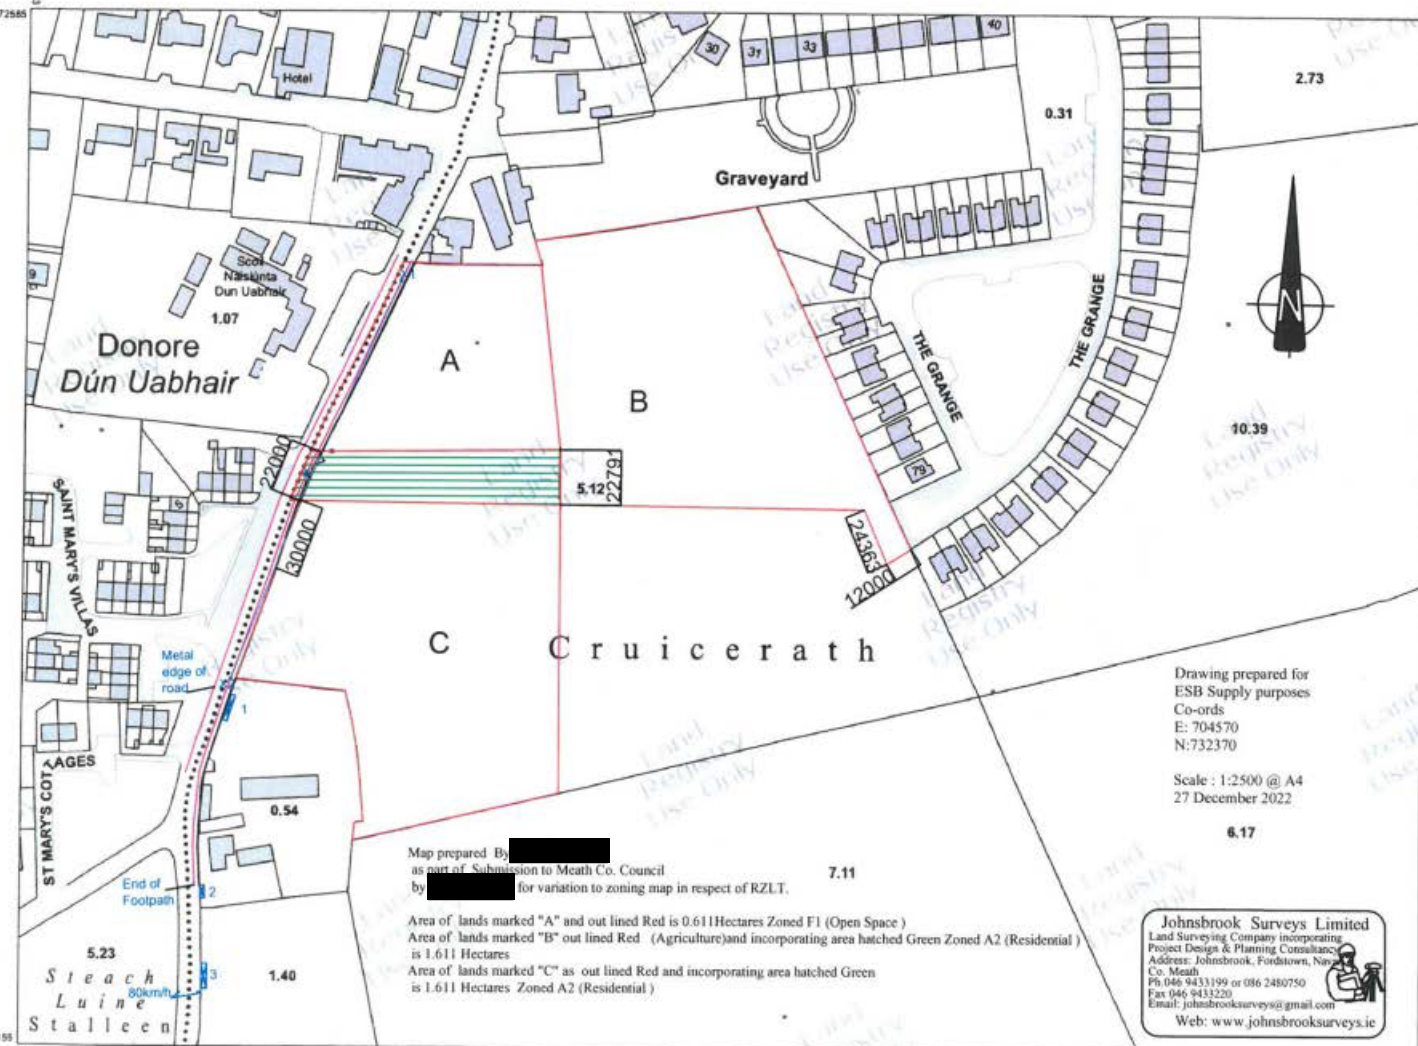

CENTRE COORDINATES:
ITM 704695,772370

PUBLISHED: 23/12/2022 **ORDER NO.:** 50309438_1

MAP SERIES: 1:2,500 **MAP SHEETS:** 2381-A
1:2,500 2381-C

COMPILED AND PUBLISHED BY:
Ordnance Survey Ireland,
Phoenix Park,
Dublin 8,
Ireland.

Unauthorised reproduction
infringes Ordnance Survey Ireland
and Government of Ireland
copyright.

All rights reserved.
No part of this publication may
be copied, reproduced
or transmitted in any form
or by any means without the prior
written permission of
the copyright owners.

The representation on this map
of a road, track or footpath
is not evidence of the existence
of a right of way.

Ordnance Survey maps
never show legal property
boundaries, nor do they
show ownership of
physical features.

© Suirbhéireacht Ordánais Éireann,
2022
© Ordnance Survey Ireland, 2022
www.osi.ie/copyright

LEGEND:
<http://www.osi.ie>;
Copyright Data Ireland

Map prepared by [redacted] as part of Submission to Meath Co. Council by [redacted] for variation to zoning map in respect of RZLT. 7.11

Area of lands marked "A" and out lined Red is 0.611 Hectares Zoned F1 (Open Space)
Area of lands marked "B" out lined Red (Agriculture) and incorporating area hatched Green Zoned A2 (Residential) is 1.611 Hectares
Area of lands marked "C" as out lined Red and incorporating area hatched Green is 1.611 Hectares Zoned A2 (Residential)

Drawing prepared for
ESB Supply purposes
Co-ords
E: 704570
N: 732370

Scale : 1:2500 @ A4
27 December 2022

6.17

Johnsbrook Surveys Limited
Land Surveying Company incorporating
Project Design & Planning Consultancy
Address: Johnsbrook, Fordstown, Navan
Co. Meath
Ph: 046 9433199 or 086 2480750
Fax: 046 9433220
Email: johnsbrooksurveys@gmail.com
Web: www.johnsbrooksurveys.ie

CAPTURE RESOLUTION:
The map objects are only accurate to the
resolution at which they were captured.
Output scale is not indicative of data capture scale.
Further information is available at:

OUTPUT SCALE: 1:2,500

